



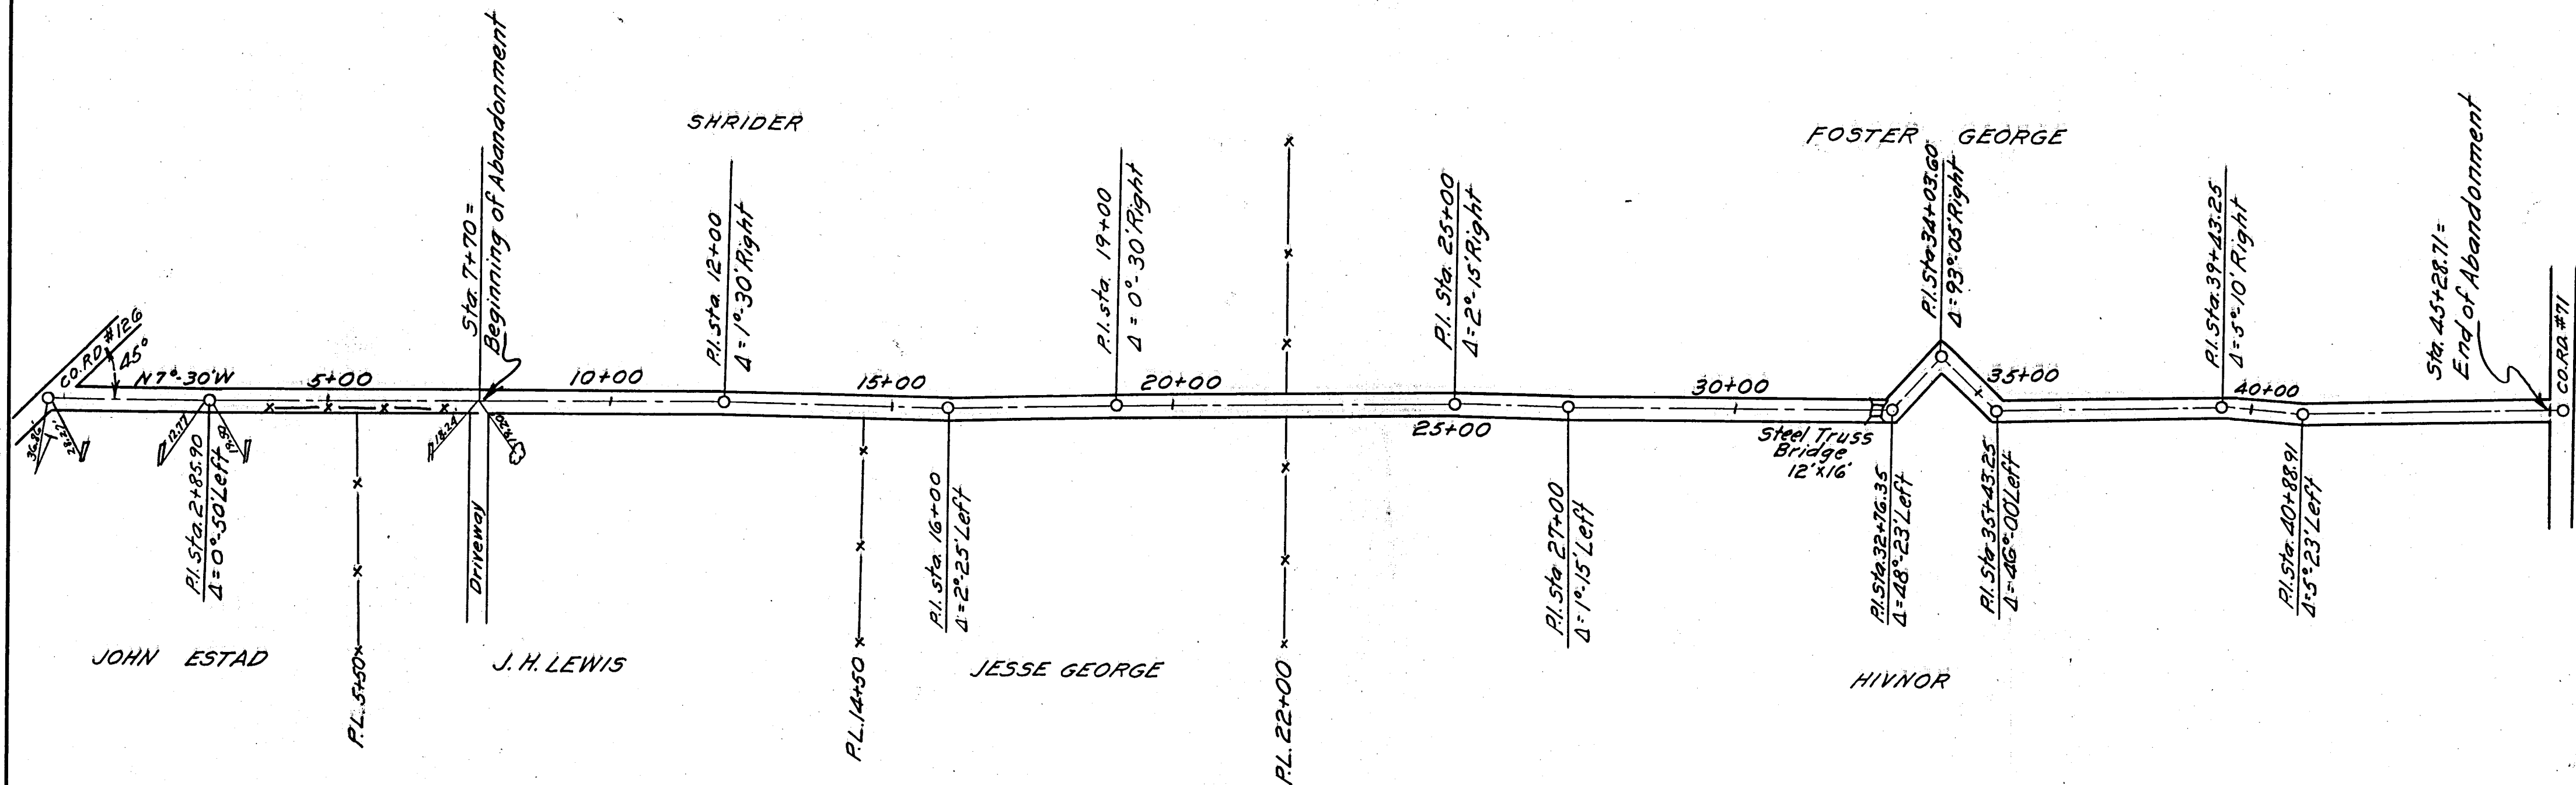

Note:-
Length of Proposed Abandoning = 3758.71'

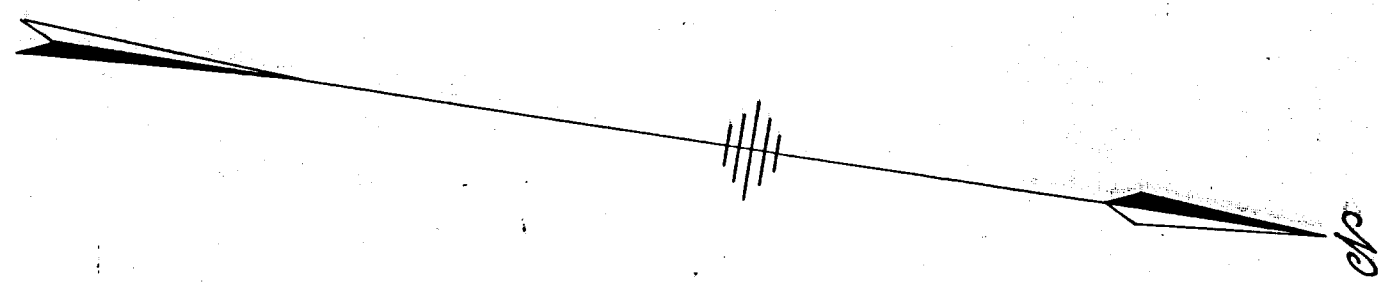

Approved by
Ray W. Edlin
B. D. Taylor
Edimchabe
 County Commissioners.

Date
 9/20/30
 "
 "

Approved by
J.R. Egan
 County Surveyor

Date
 9/20/30

PROPOSED ABANDONING
SECTION of ROAD No 126 HOPEWELL TOWNSHIP
 Surveyed September 1930
 SCALE 1"=200'