


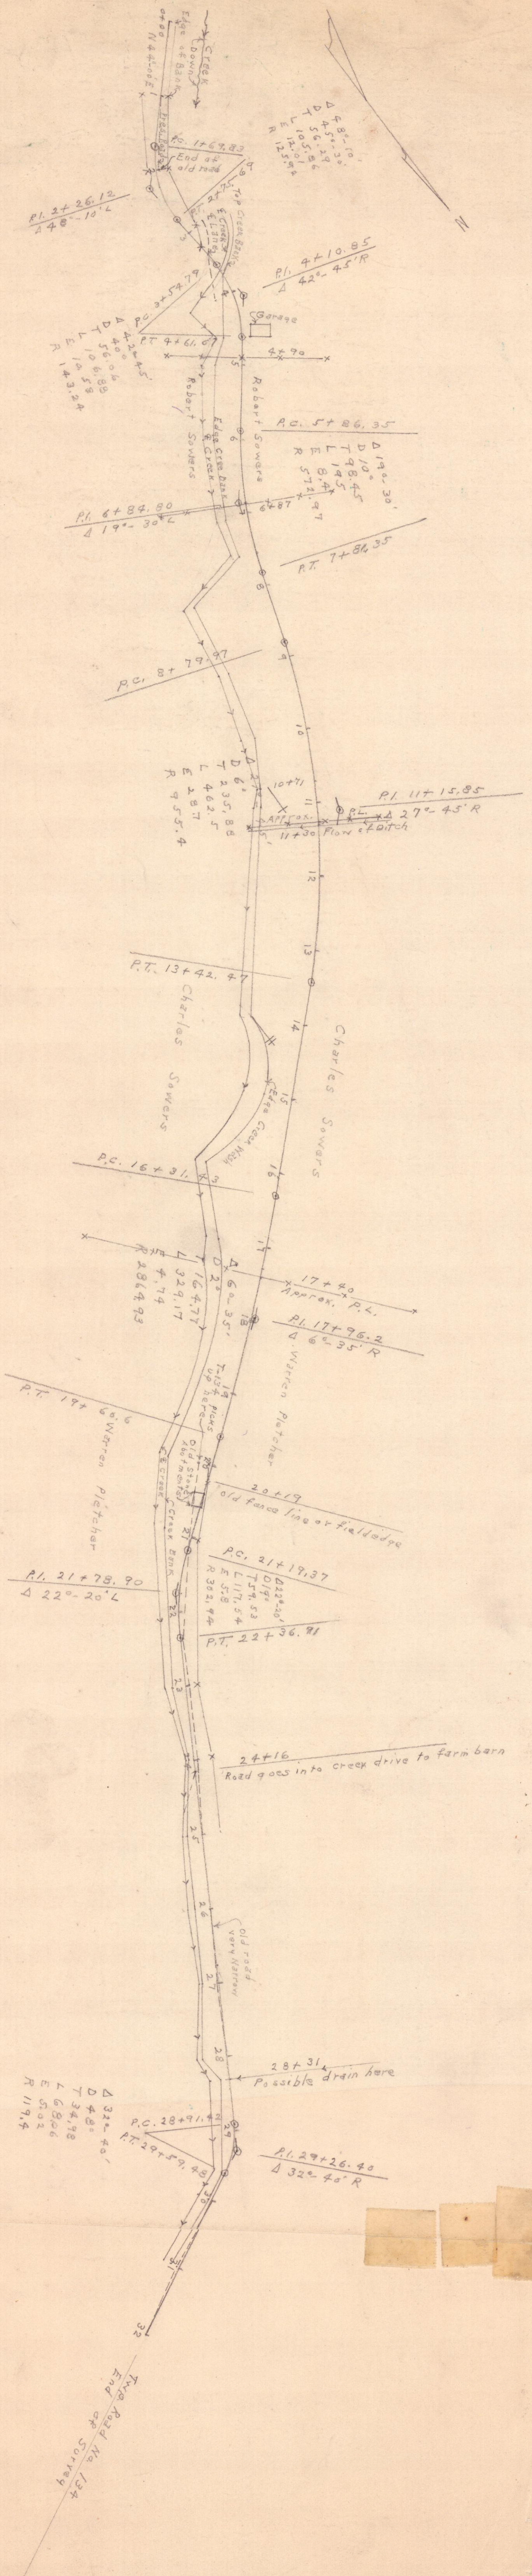

Relocation of Part of
Twp. Road No. 134
Brush Creek Twp.
Field Book No. C-39
Scale 1" = 100'

7-10-53

T-134