


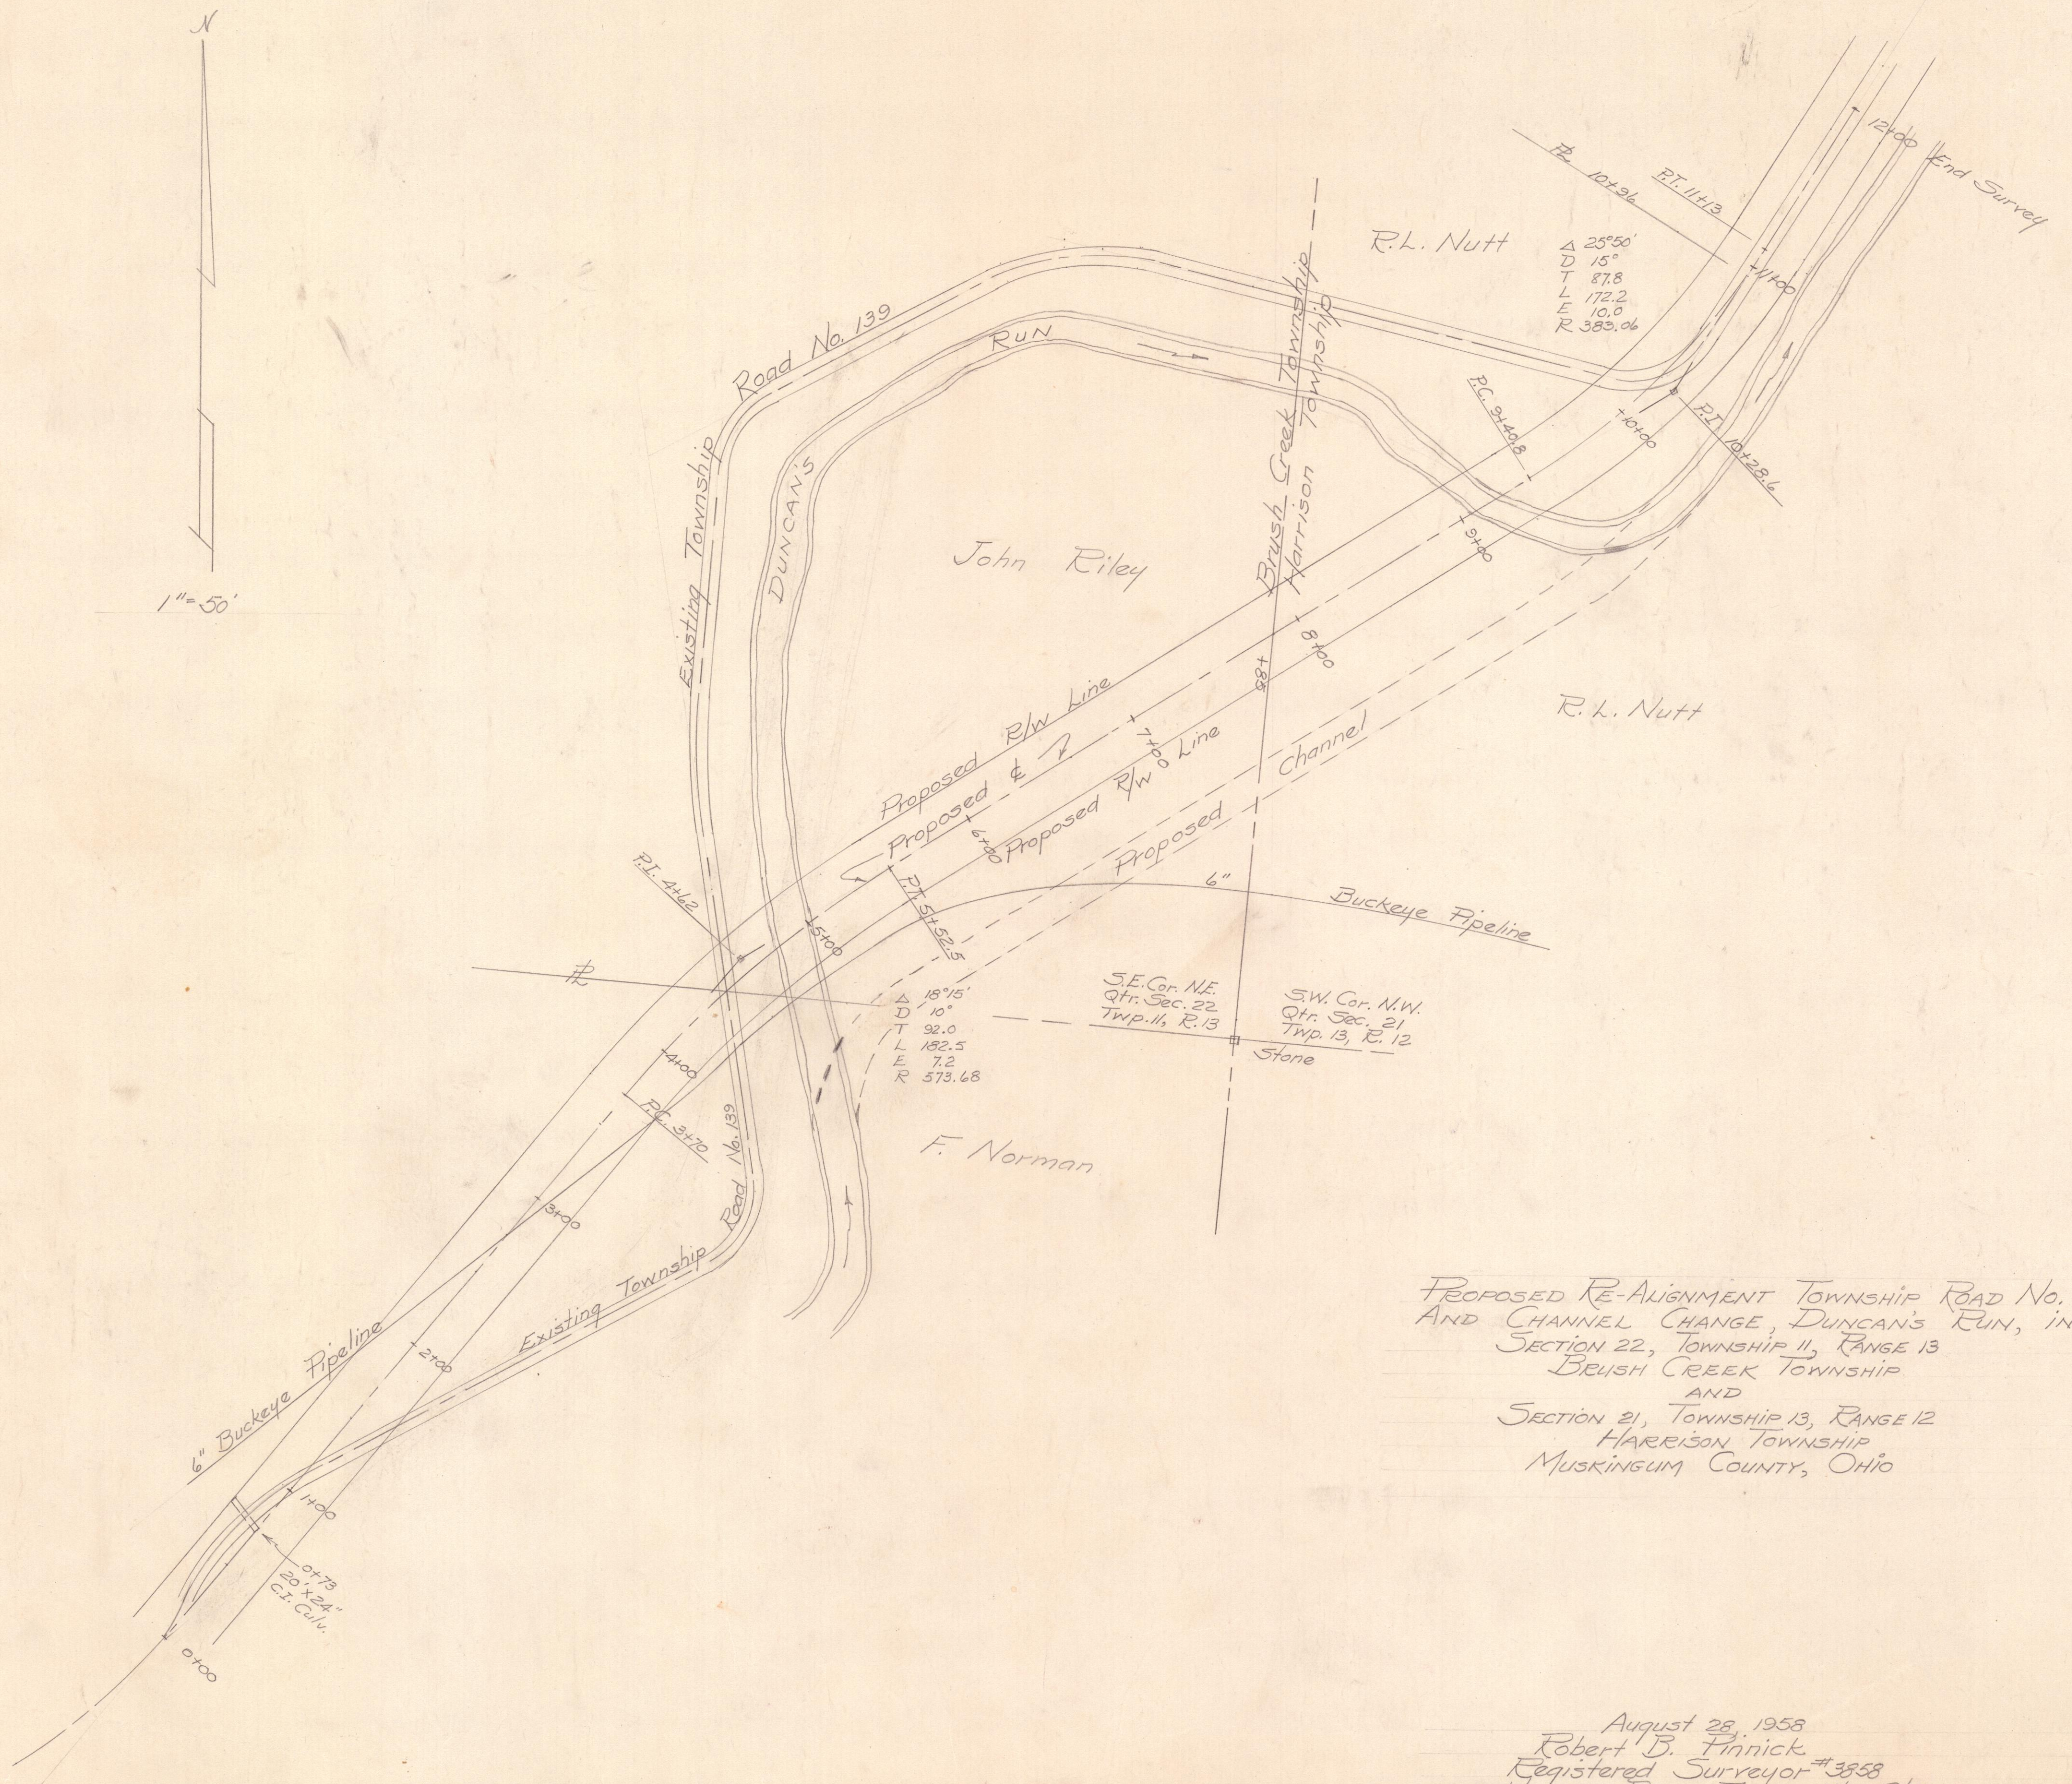

PROPOSED RE-ALIGNMENT TOWNSHIP ROAD NO. 139
AND CHANNEL CHANGE, DUNCAN'S RUN, IN
SECTION 22, TOWNSHIP 11, RANGE 13
BRUSH CREEK TOWNSHIP
AND
SECTION 21, TOWNSHIP 13, RANGE 12
HARRISON TOWNSHIP
MUSKINGUM COUNTY, OHIO

August 28, 1958
Robert B. Fennick
Registered Surveyor #3558
588 Harding Road, Zanesville, Ohio