

ORIGINAL SURVEY	Ca. Rd. No. 143	BY	DATE
NOTE BOOK	SURVEYED Spring Field 7/2/21		
	PLOTTED		
	AREAS		
	AREAS CHECKED		

FINAL SURVEY		BY	DATE
NOTE BOOK	SURVEYED		
	PLOTTED		
	AREAS		
	AREAS CHECKED		

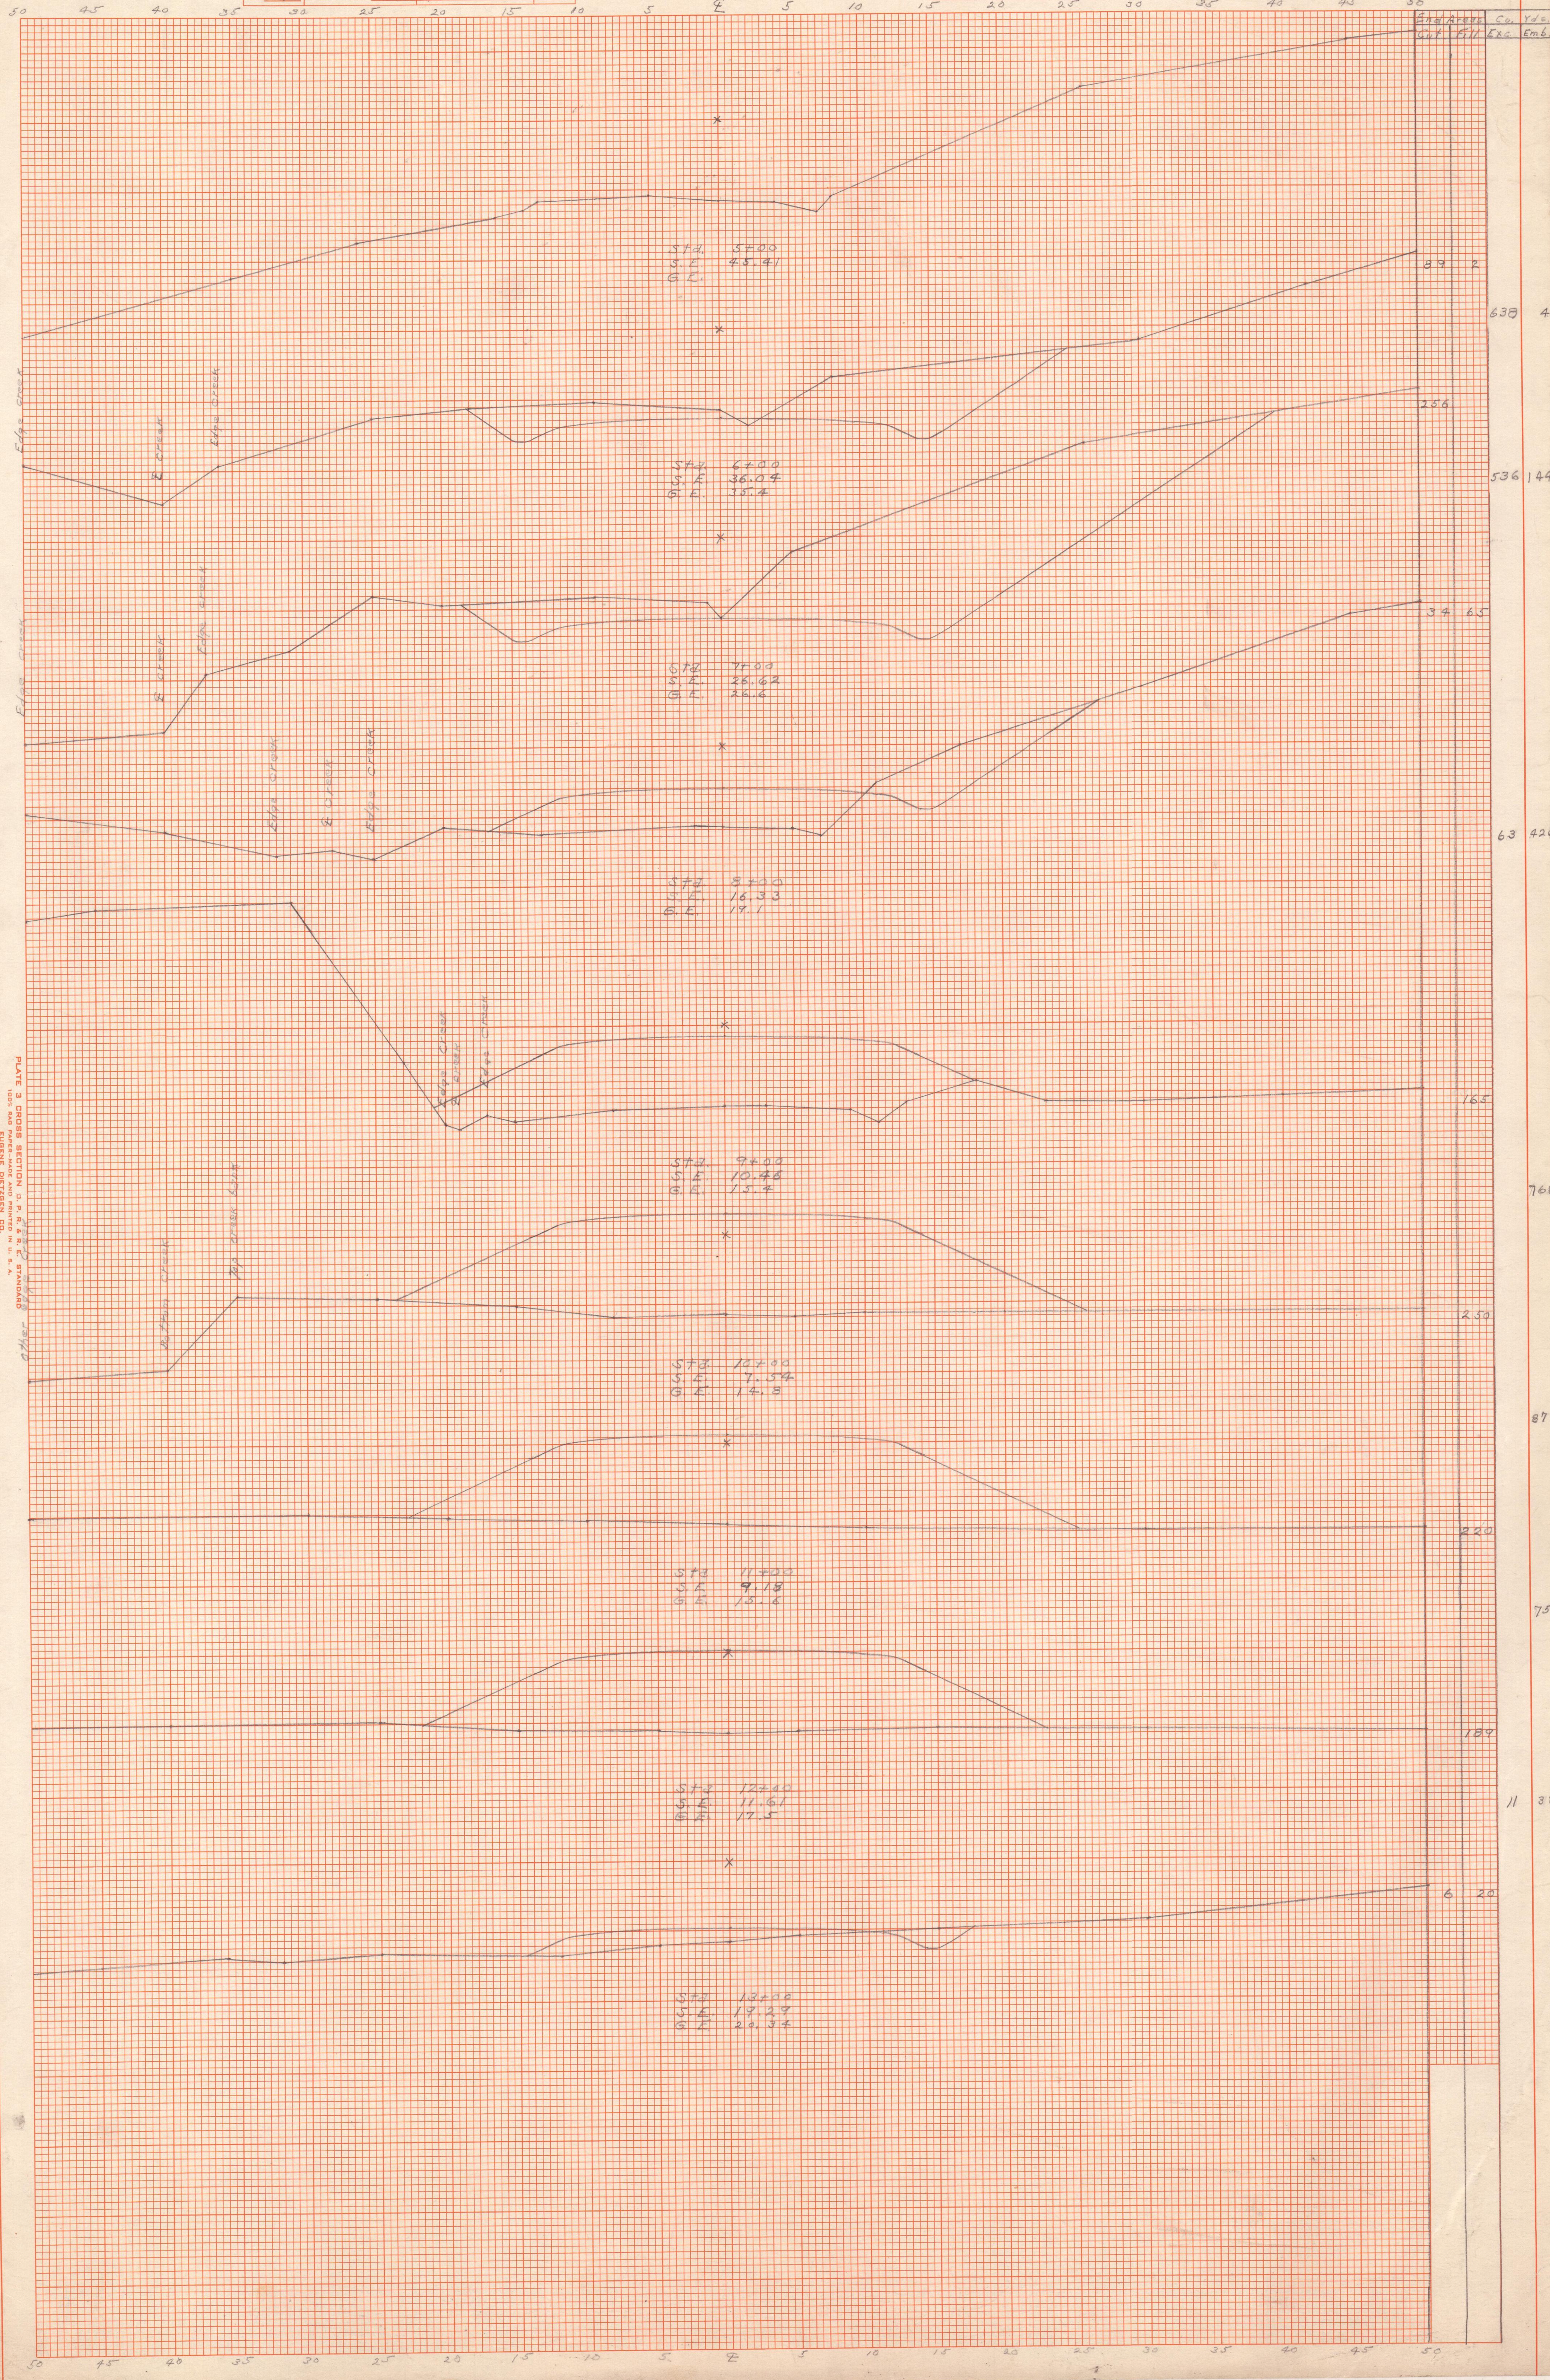


PLATE 3 CROSS SECTION C.P.R.R. & R.E. STANDARD
WAS. DIV. EUGENE DISTRICT CO. N. W. S. A.