



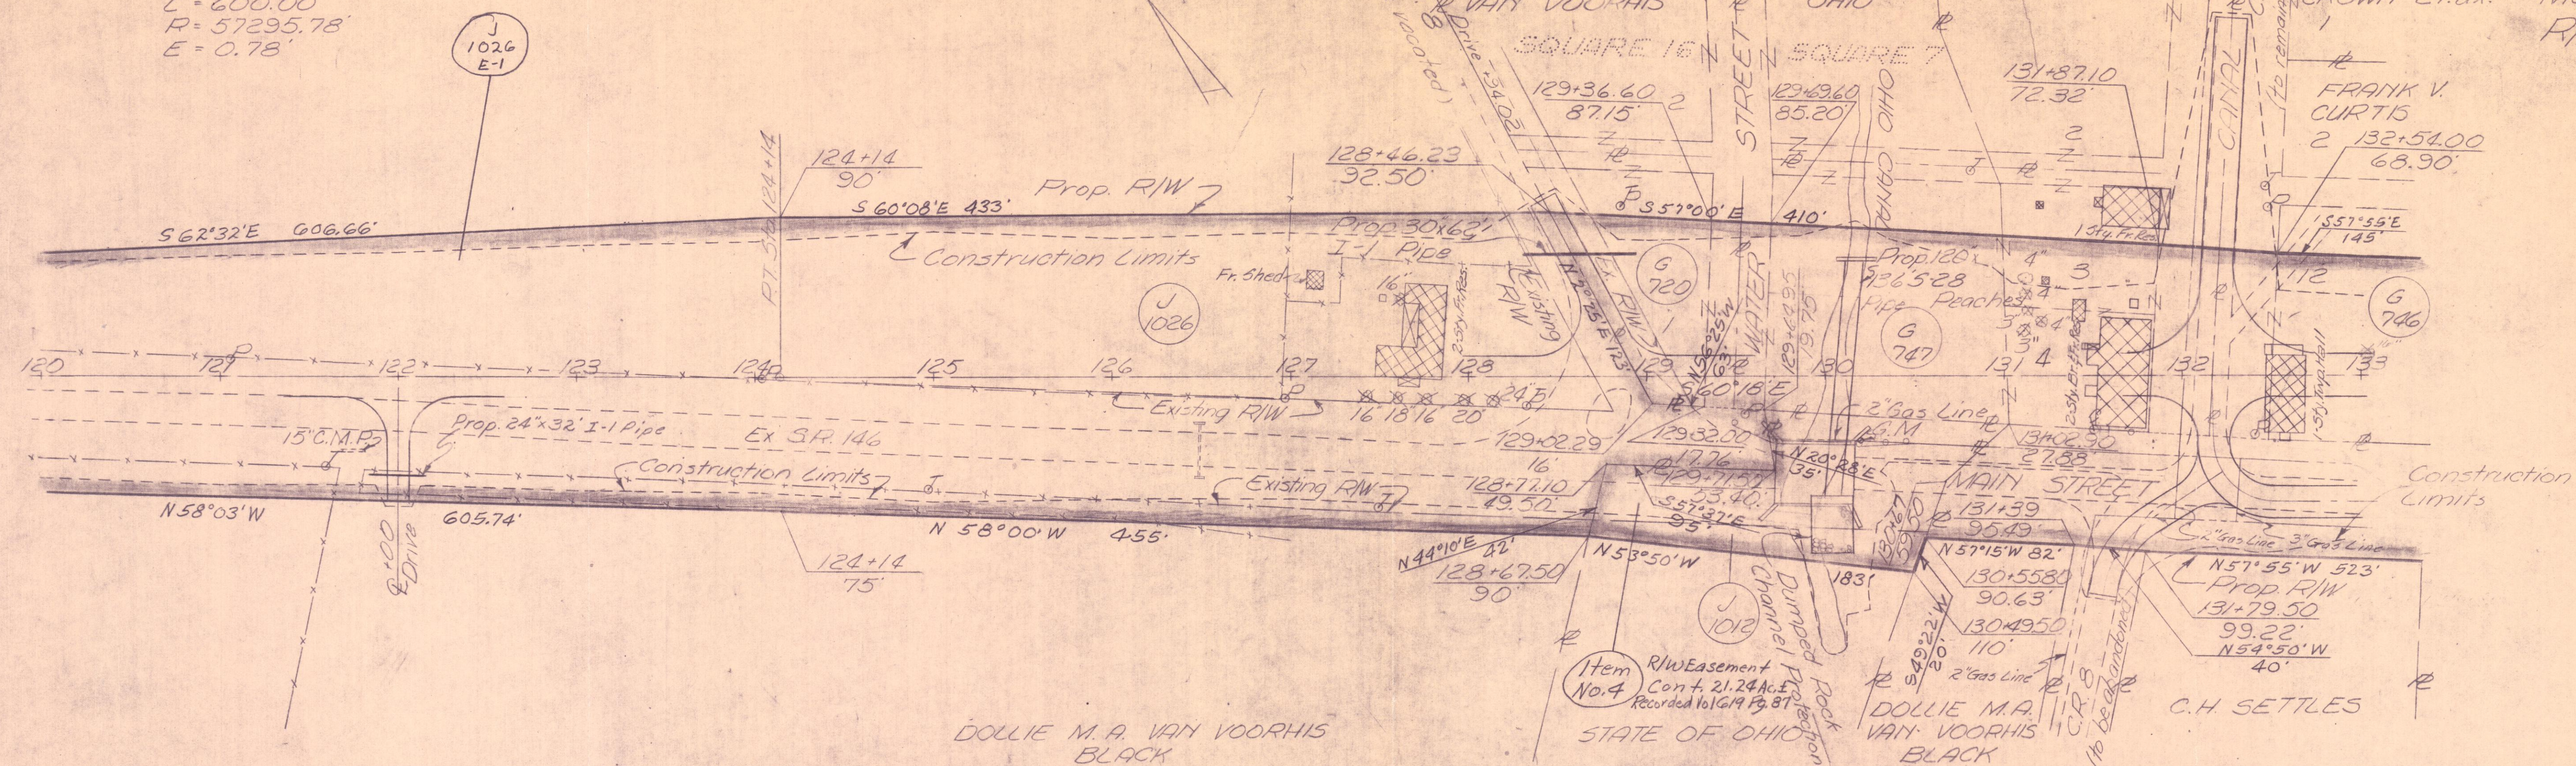

G 720 DOLLIE M.A. VAN
VOORHIS BLACK
G 746 TRUSTEES LICKING
TOWNSHIP
G 747 MARY R. JONES

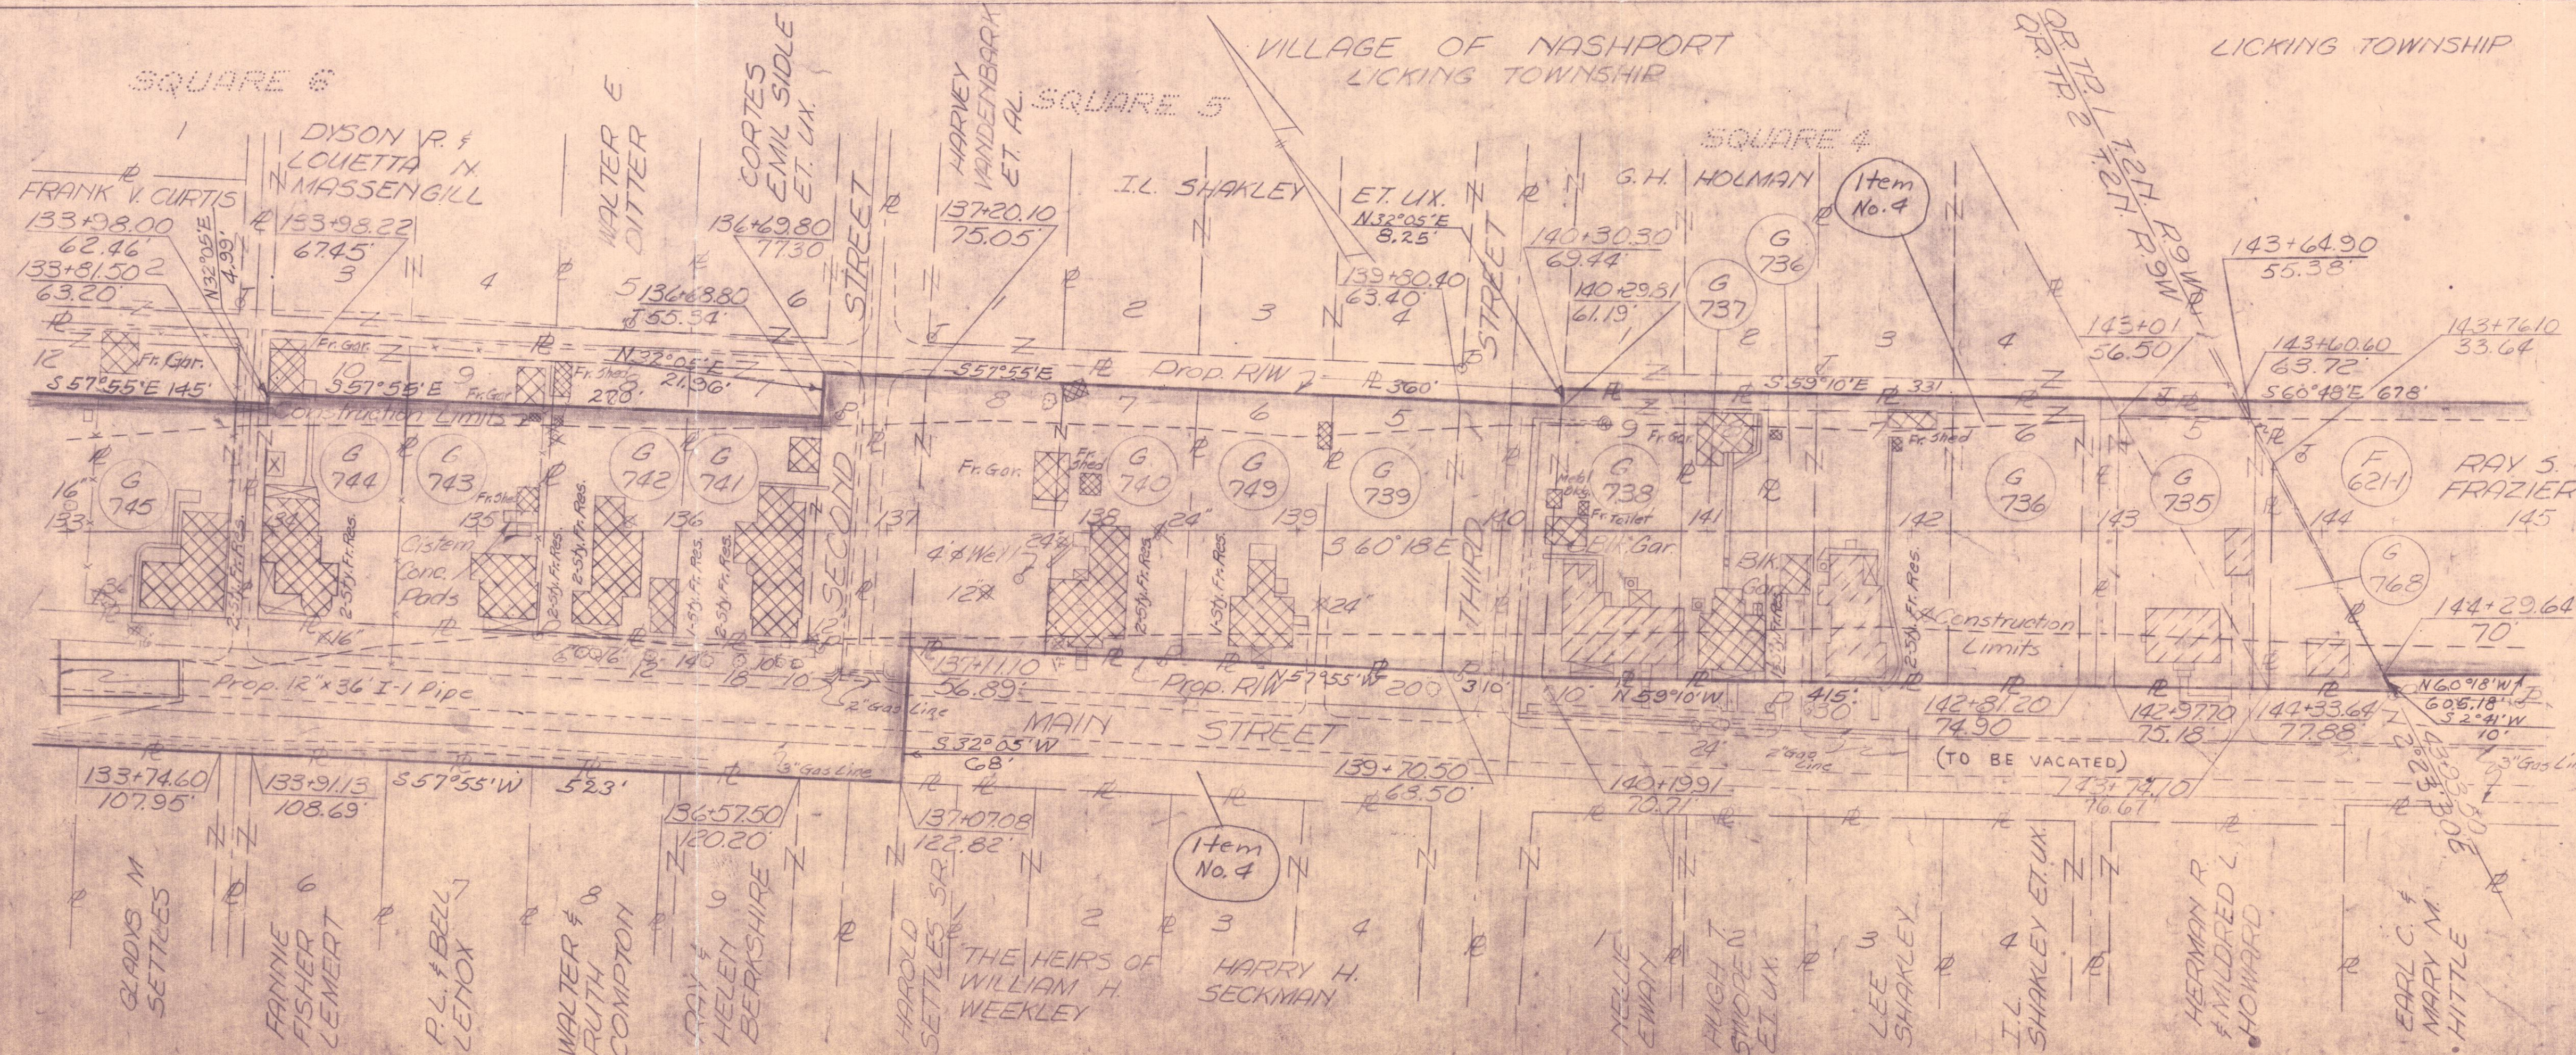

G 745- HEIRS OF HENRY C. GARDNER
G 744- J. L. CRAWMER
G 743- MELVIN MAYFIELD
G 742- MAUDE DAWSON
G 741- PERRY L. & BELLE E. LENOX
G 740- ROBERT H. SHOOK ET UX.
G 749- CHARLES E. BRAUNING
G 739- CHARLES FREDERICK BRAUNING & WILMA
PAULINE BRAUNING
G 738- KENNETH E. YOUNG
G 737- MARY R. JONES
G 736- ALFRED W. CHAPMAN ET UX.
G 735- BEY H. & LYDA J. TUNIS
G 768- HERMAN R. & MILDRED L. HOWARD

REVISION	DATE	DESCRIPTION	BY
U. S. ARMY ENGINEER DISTRICT, HUNTINGTON CORPS OF ENGINEERS HUNTINGTON, W. VA.			
DRAWN BY: <i>R.E.N.</i> TRACED BY: <i>C.L.F.</i> CHECKED BY: <i>S.E. Withers</i> SUBMITTED BY: <i>Elmer S. Barrett</i> ELMER S. BARRETT ASSOCIATES	LICKING RIVER DILLON RESERVOIR PROJECT READJUSTMENT OF OHIO STATE ROUTE NO. 146 (Section 2)		
RECOMMENDED: <i>James G. [Signature]</i> CHIEF ENG. DIV.	APPROVED: <i>Steven Malerich</i> COL. C. E. DISTRICT ENGINEER	DATE: DEC. 1959	
ELMER S. BARRETT ASSOCIATES CONSULTING ENGINEERS CHILLICOTHE, OHIO		SCALE: 1" = 50' DRAWING NUMBER 027 f-UD 13-68141	SPEC. NO. SHEET 1 OF 17

R/W PLAIN - STA 120+00 TO STA 145+00