


MUSKINGUM COUNTY
MUS-146-2.19
R/W PLAN

CURVE DATA
PI Sta. 160+23.41
 $\Delta = 6^\circ 35' R$
 $T = 988.59'$
 $R = 17188.73$
 $Dc = 0^\circ 20'$
 $L = 1975.00'$
 $E = 28.41'$

LICKING TOWNSHIP
QR TP. 1 T2N. R9W

RAY S. FRAZIER

Item No. 4

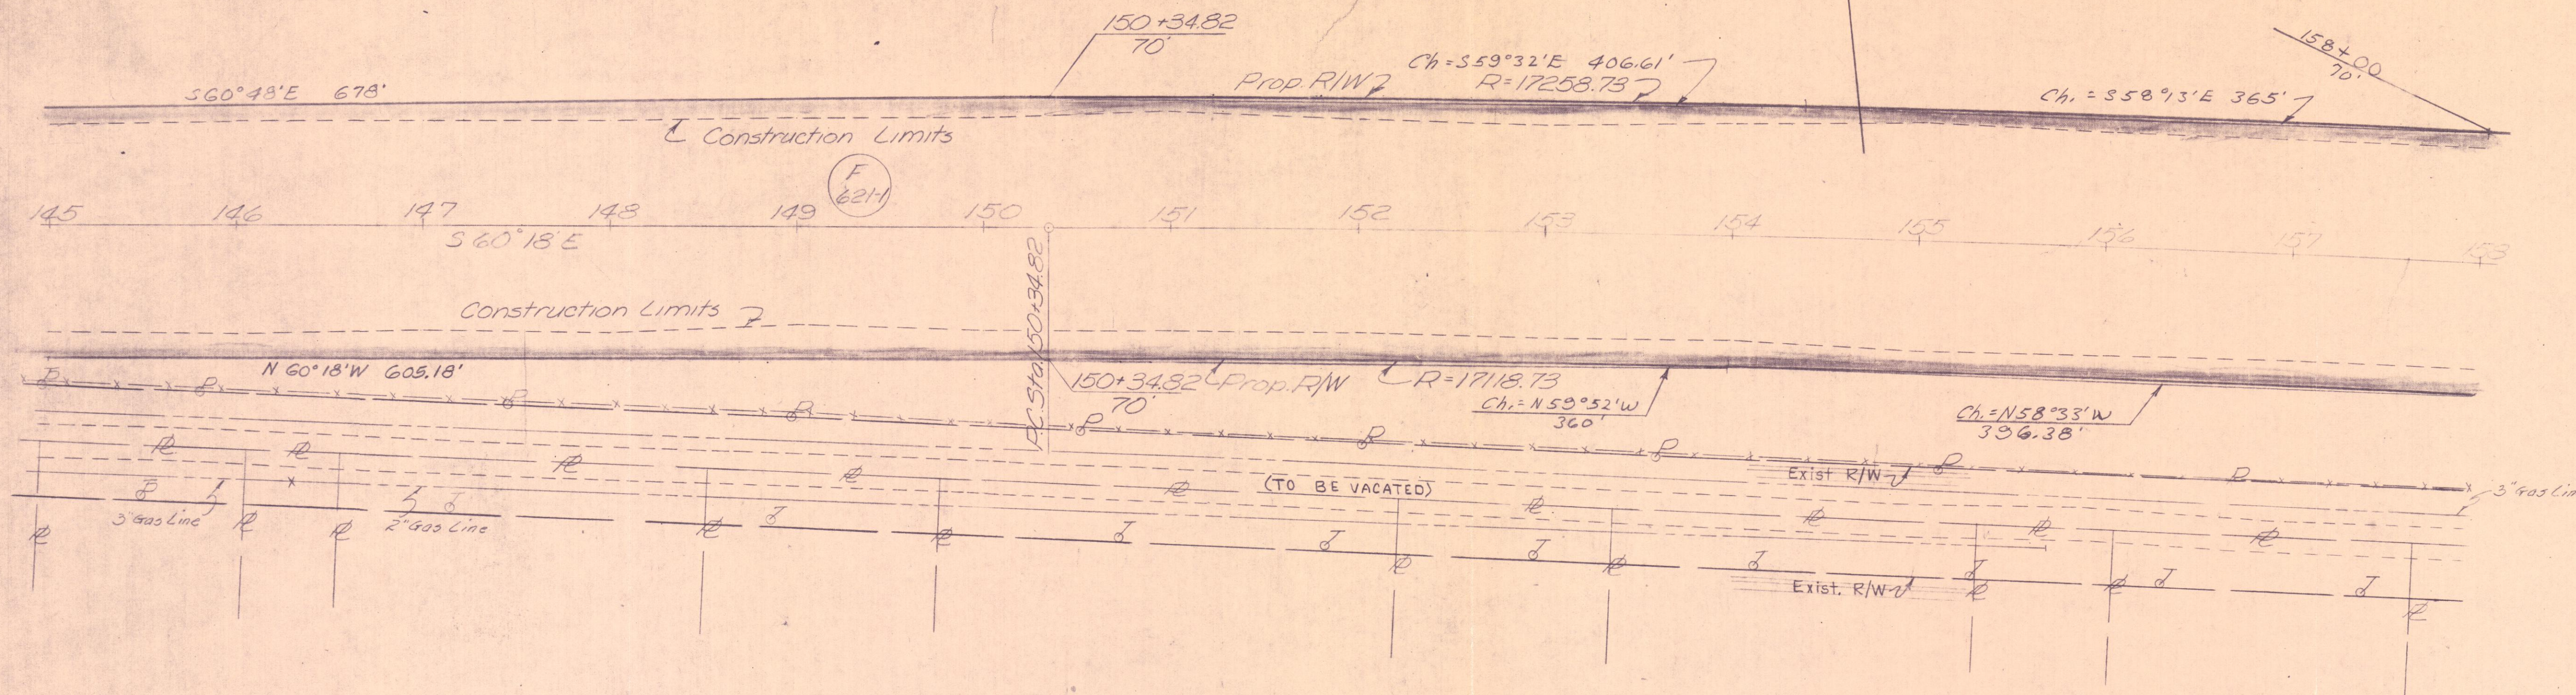


CURVE DATA
PI Sta. 160+23.41
 $\Delta = 6^\circ 35' R$
 $T = 988.59'$
 $R = 17188.73$
 $Dc = 0^\circ 20'$
 $L = 1975.00'$
 $E = 28.41'$

LICKING TOWNSHIP

RAY S. FRAZIER

Item No. 4

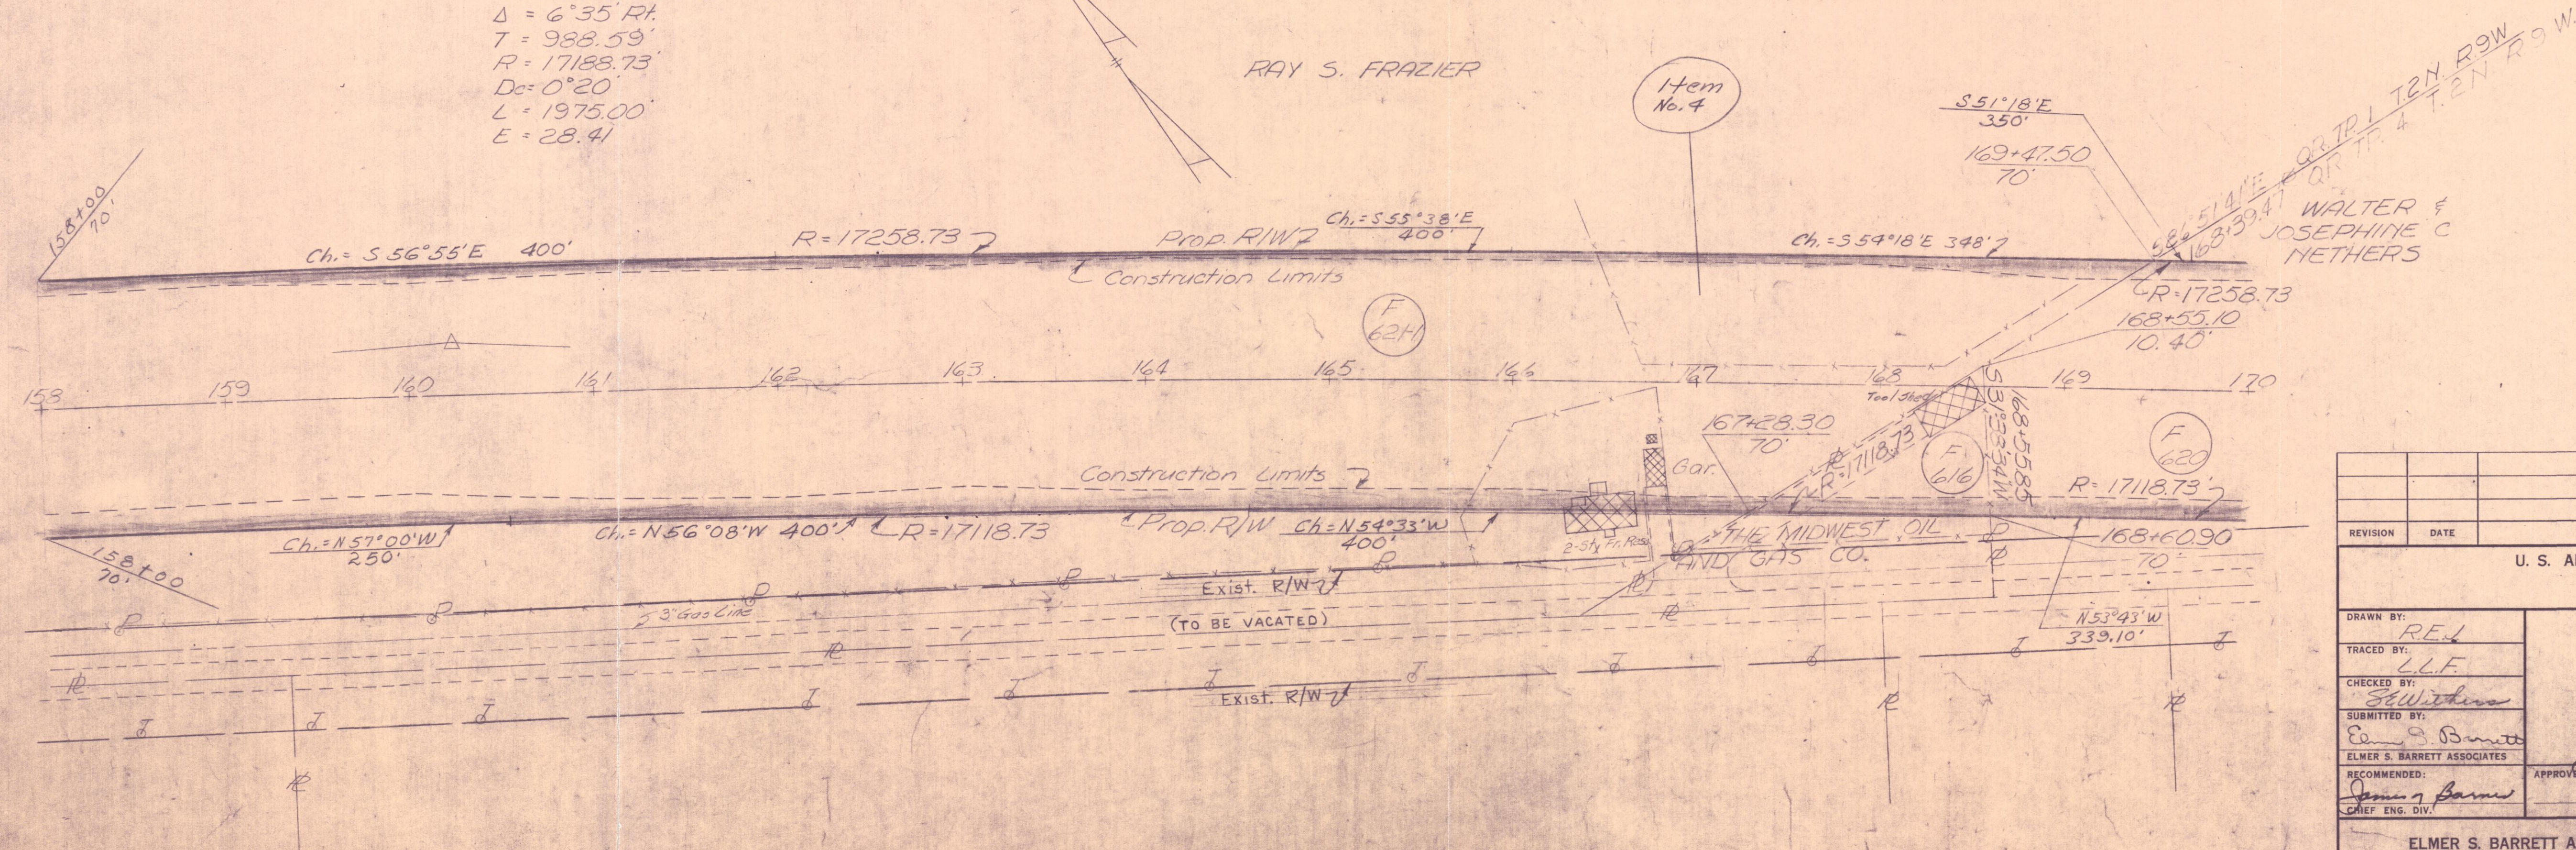

REVISION	DATE	DESCRIPTION	BY
U. S. ARMY ENGINEER DISTRICT, HUNTINGTON CORPS OF ENGINEERS HUNTINGTON, W. VA.			
DRAWN BY: REL		LICKING RIVER DILLON RESERVOIR PROJECT	
TRACED BY: LLF		READJUSTMENT OF OHIO STATE ROUTE NO. 146	
CHECKED BY: SEWIDERS		(Section 2)	
SUBMITTED BY: ELMER S. BARRETT ASSOCIATES		DATE: DEC. 1959	
RECOMMENDED BY: ELMER S. BARRETT ASSOCIATES		APPROVED: Steven Malerich COL. C.E., DISTRICT ENGINEER	
CHIEF ENG. DIV.		SCALE: 1"=50'	
ELMER S. BARRETT ASSOCIATES CONSULTING ENGINEERS CHILLICOTHE, OHIO		SHEET 42 OF 43	

R/W PLAN - STA 145+00 TO STA 170+00