

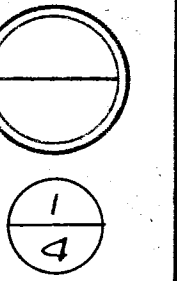


FED. RD. DIVISION	STATE	PROJECT	TYPE FUNDS
2	OHIO		

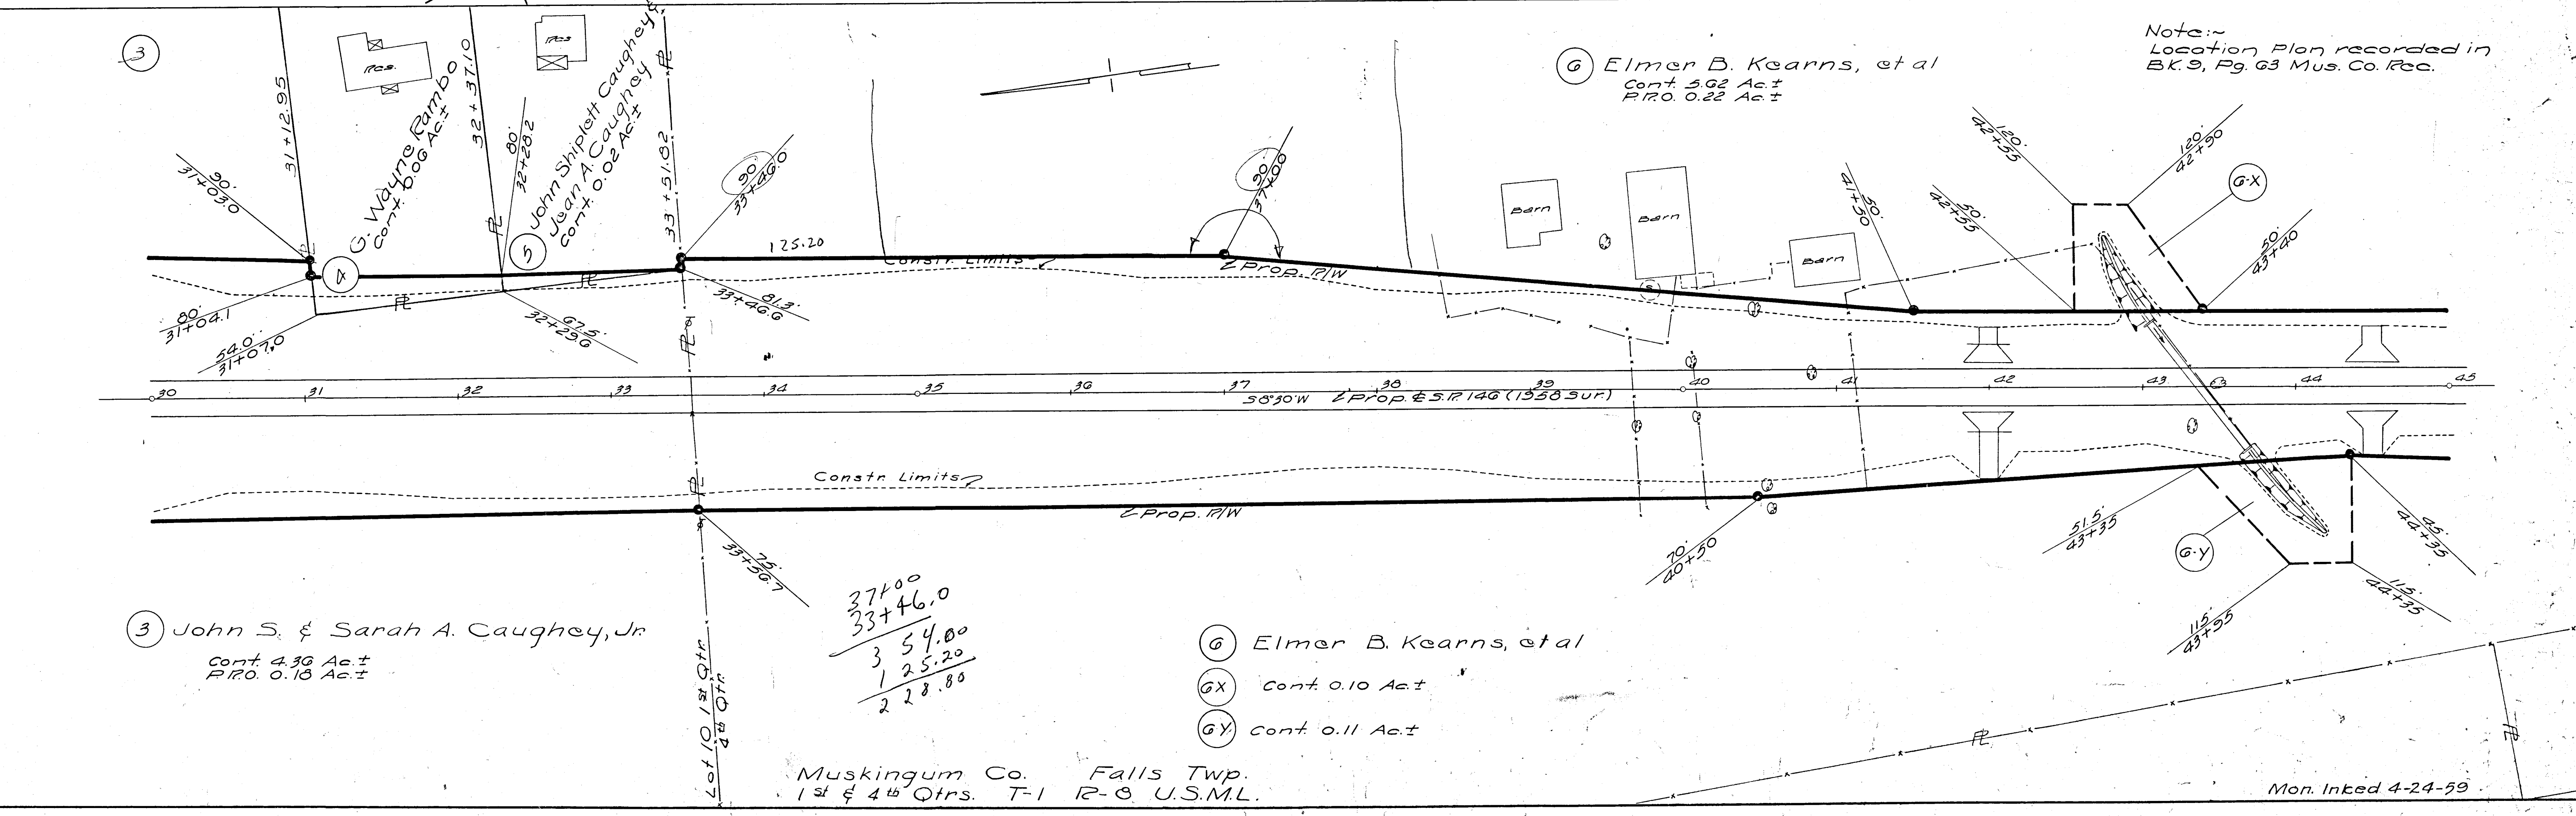

MUS. ~ 146 ~ 10.31
R/W PLAN

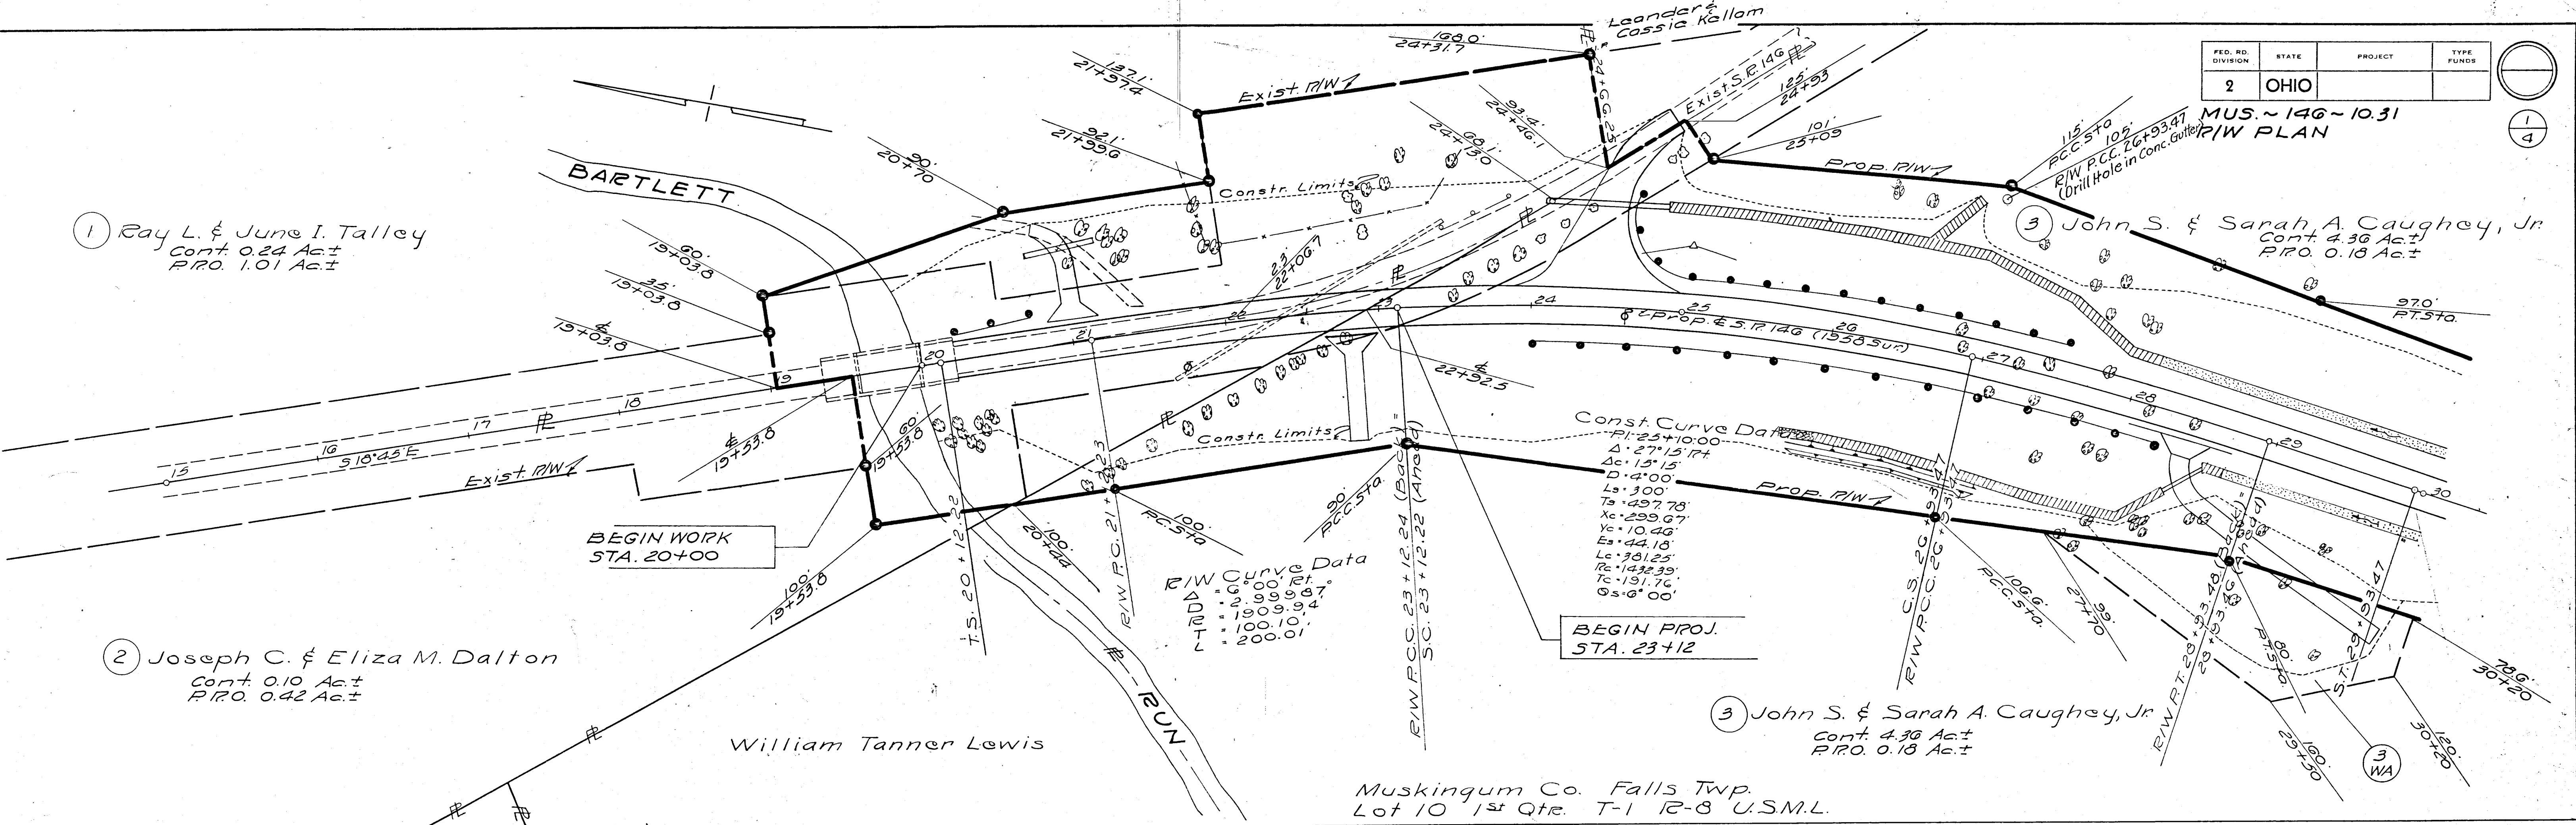

Note: Location Plan recorded in Bk. 9, Pg. 63 Mus. Co. Rec.

37+00
33+46.0
3 54.00
1 25.20
2 28.80

Muskingum Co. Falls Twp.
1st & 4th Qtrs. T-1 R-8 U.S.M.L.

Mon. Inted 4-24-59