


FED. RD. DIVISION	STATE	P. SHEET	TYPE FUNDS
2	OHIO		

MUS. ~ 146 ~ 10.31
R/W PLAN

2
4

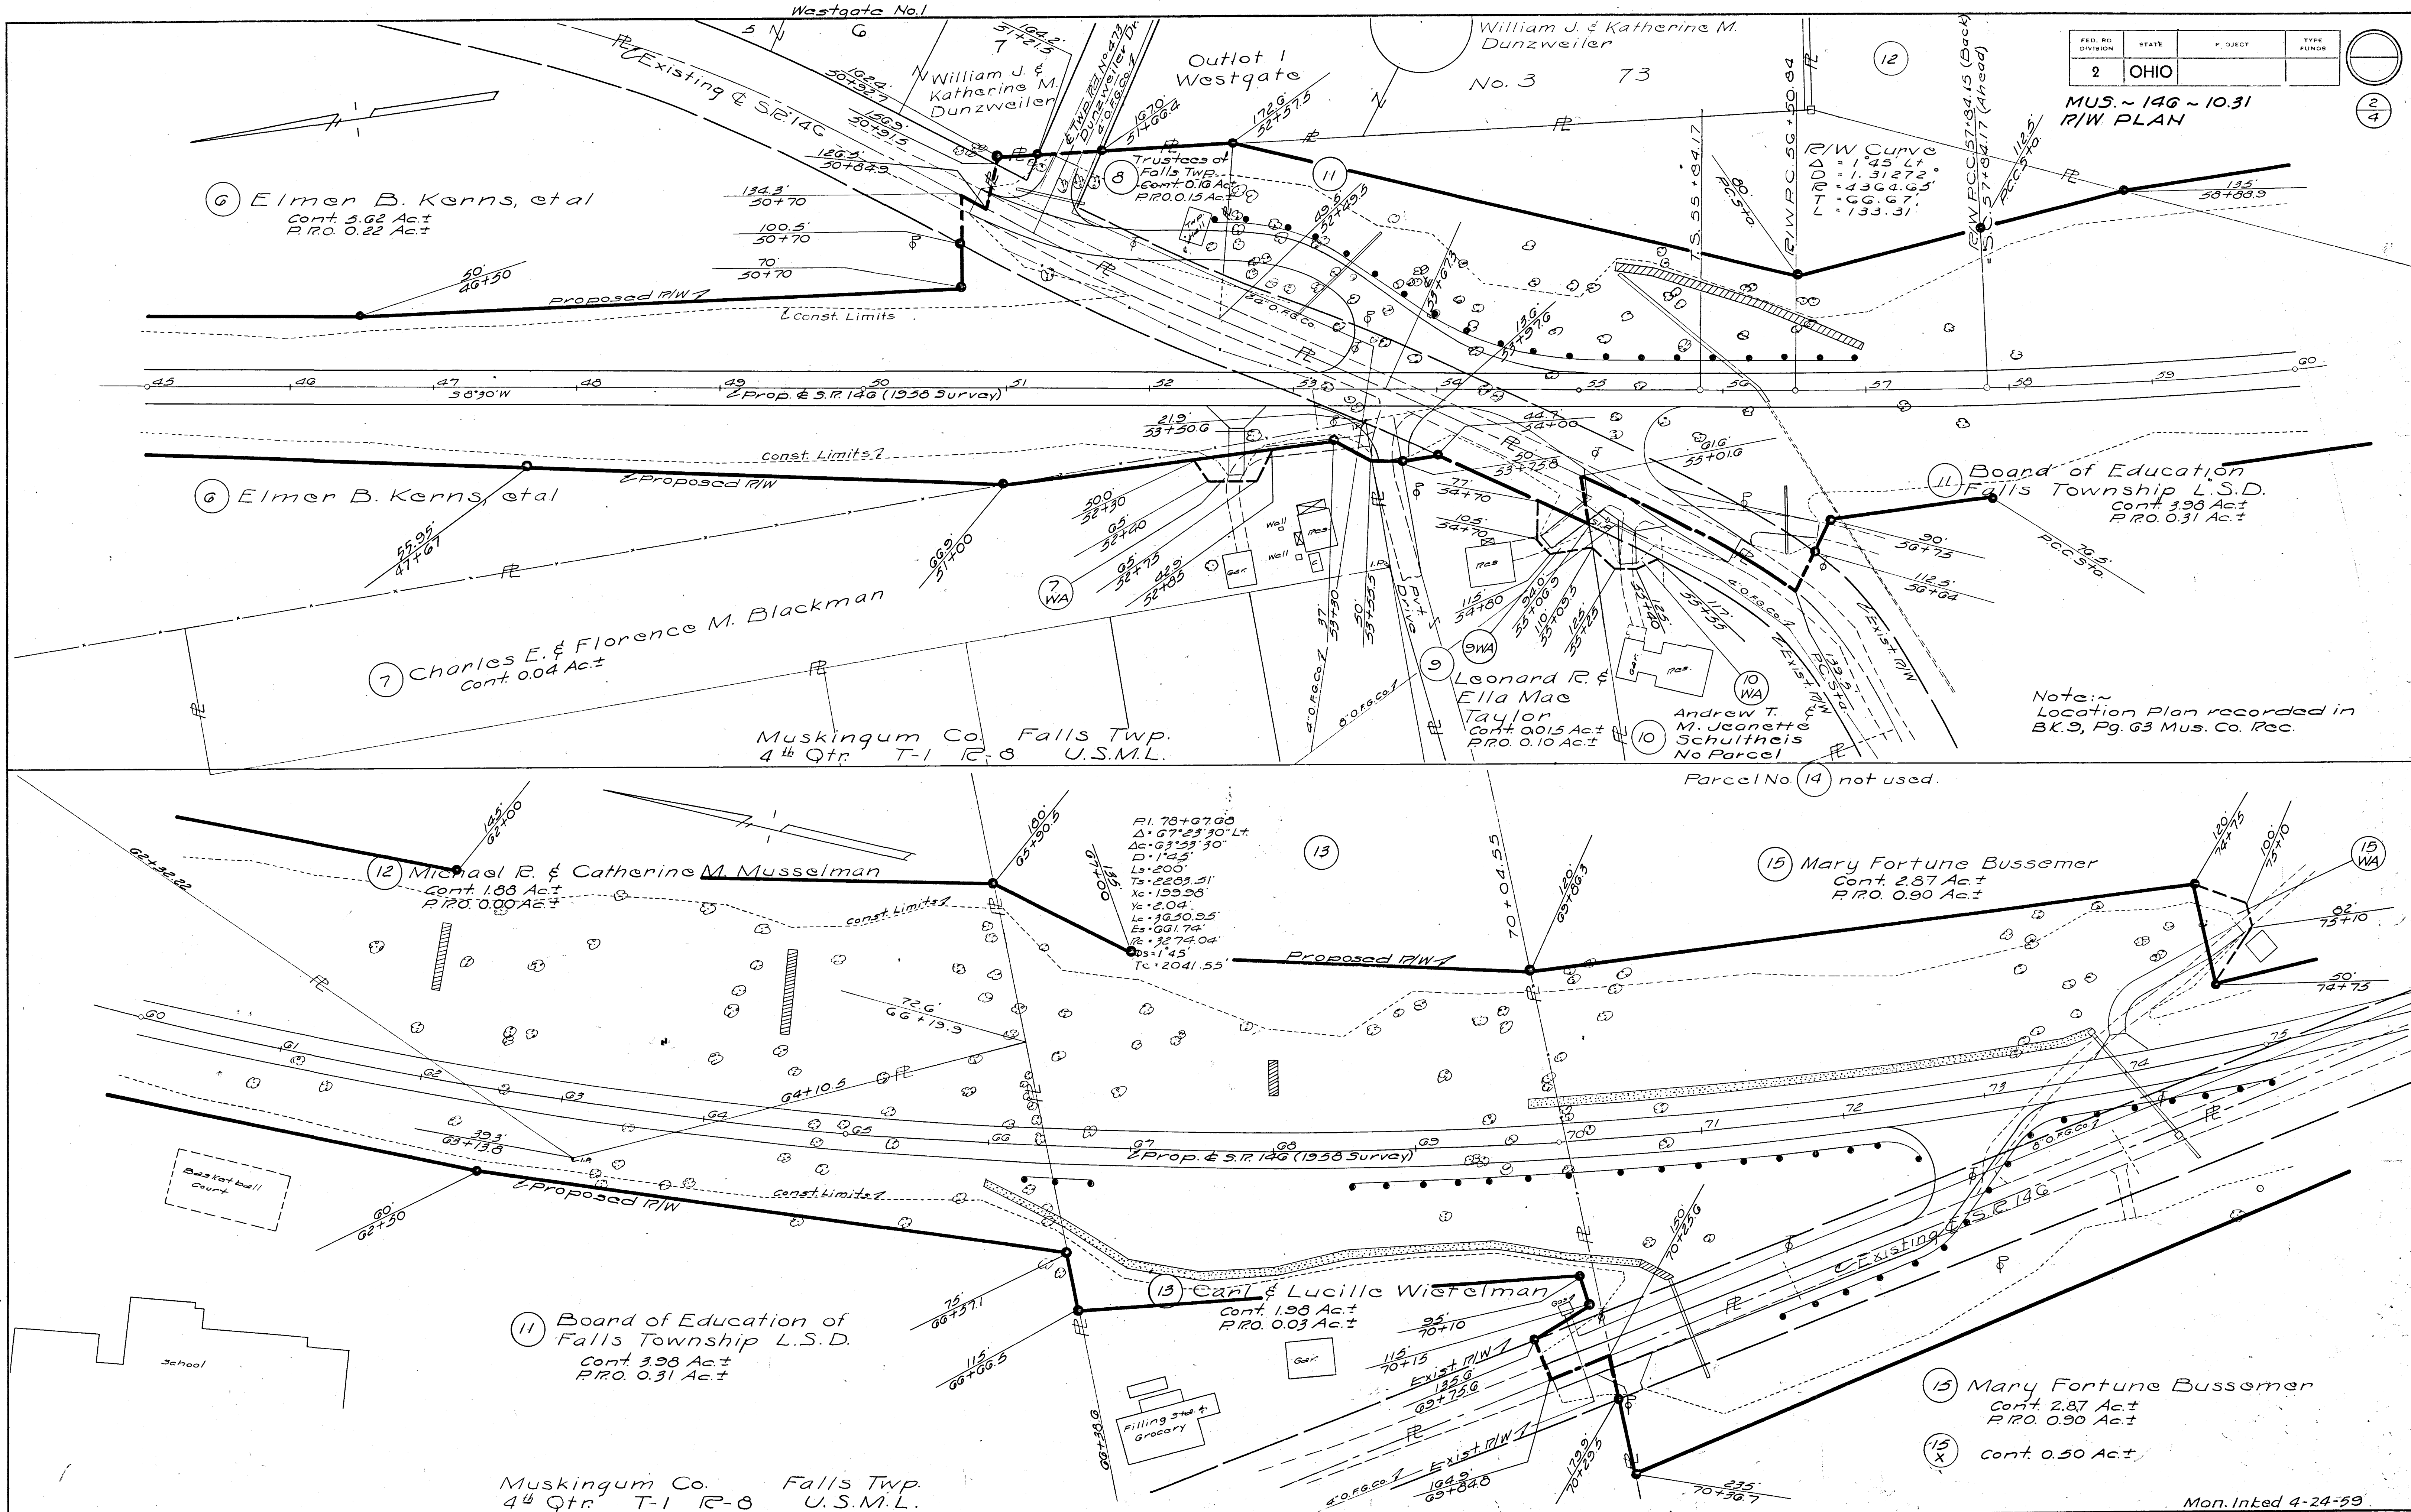

Note: Location Plan recorded in B.K.S., Pg. 63 Mus. Co. Rec.

Parcel No. 14 not used.