


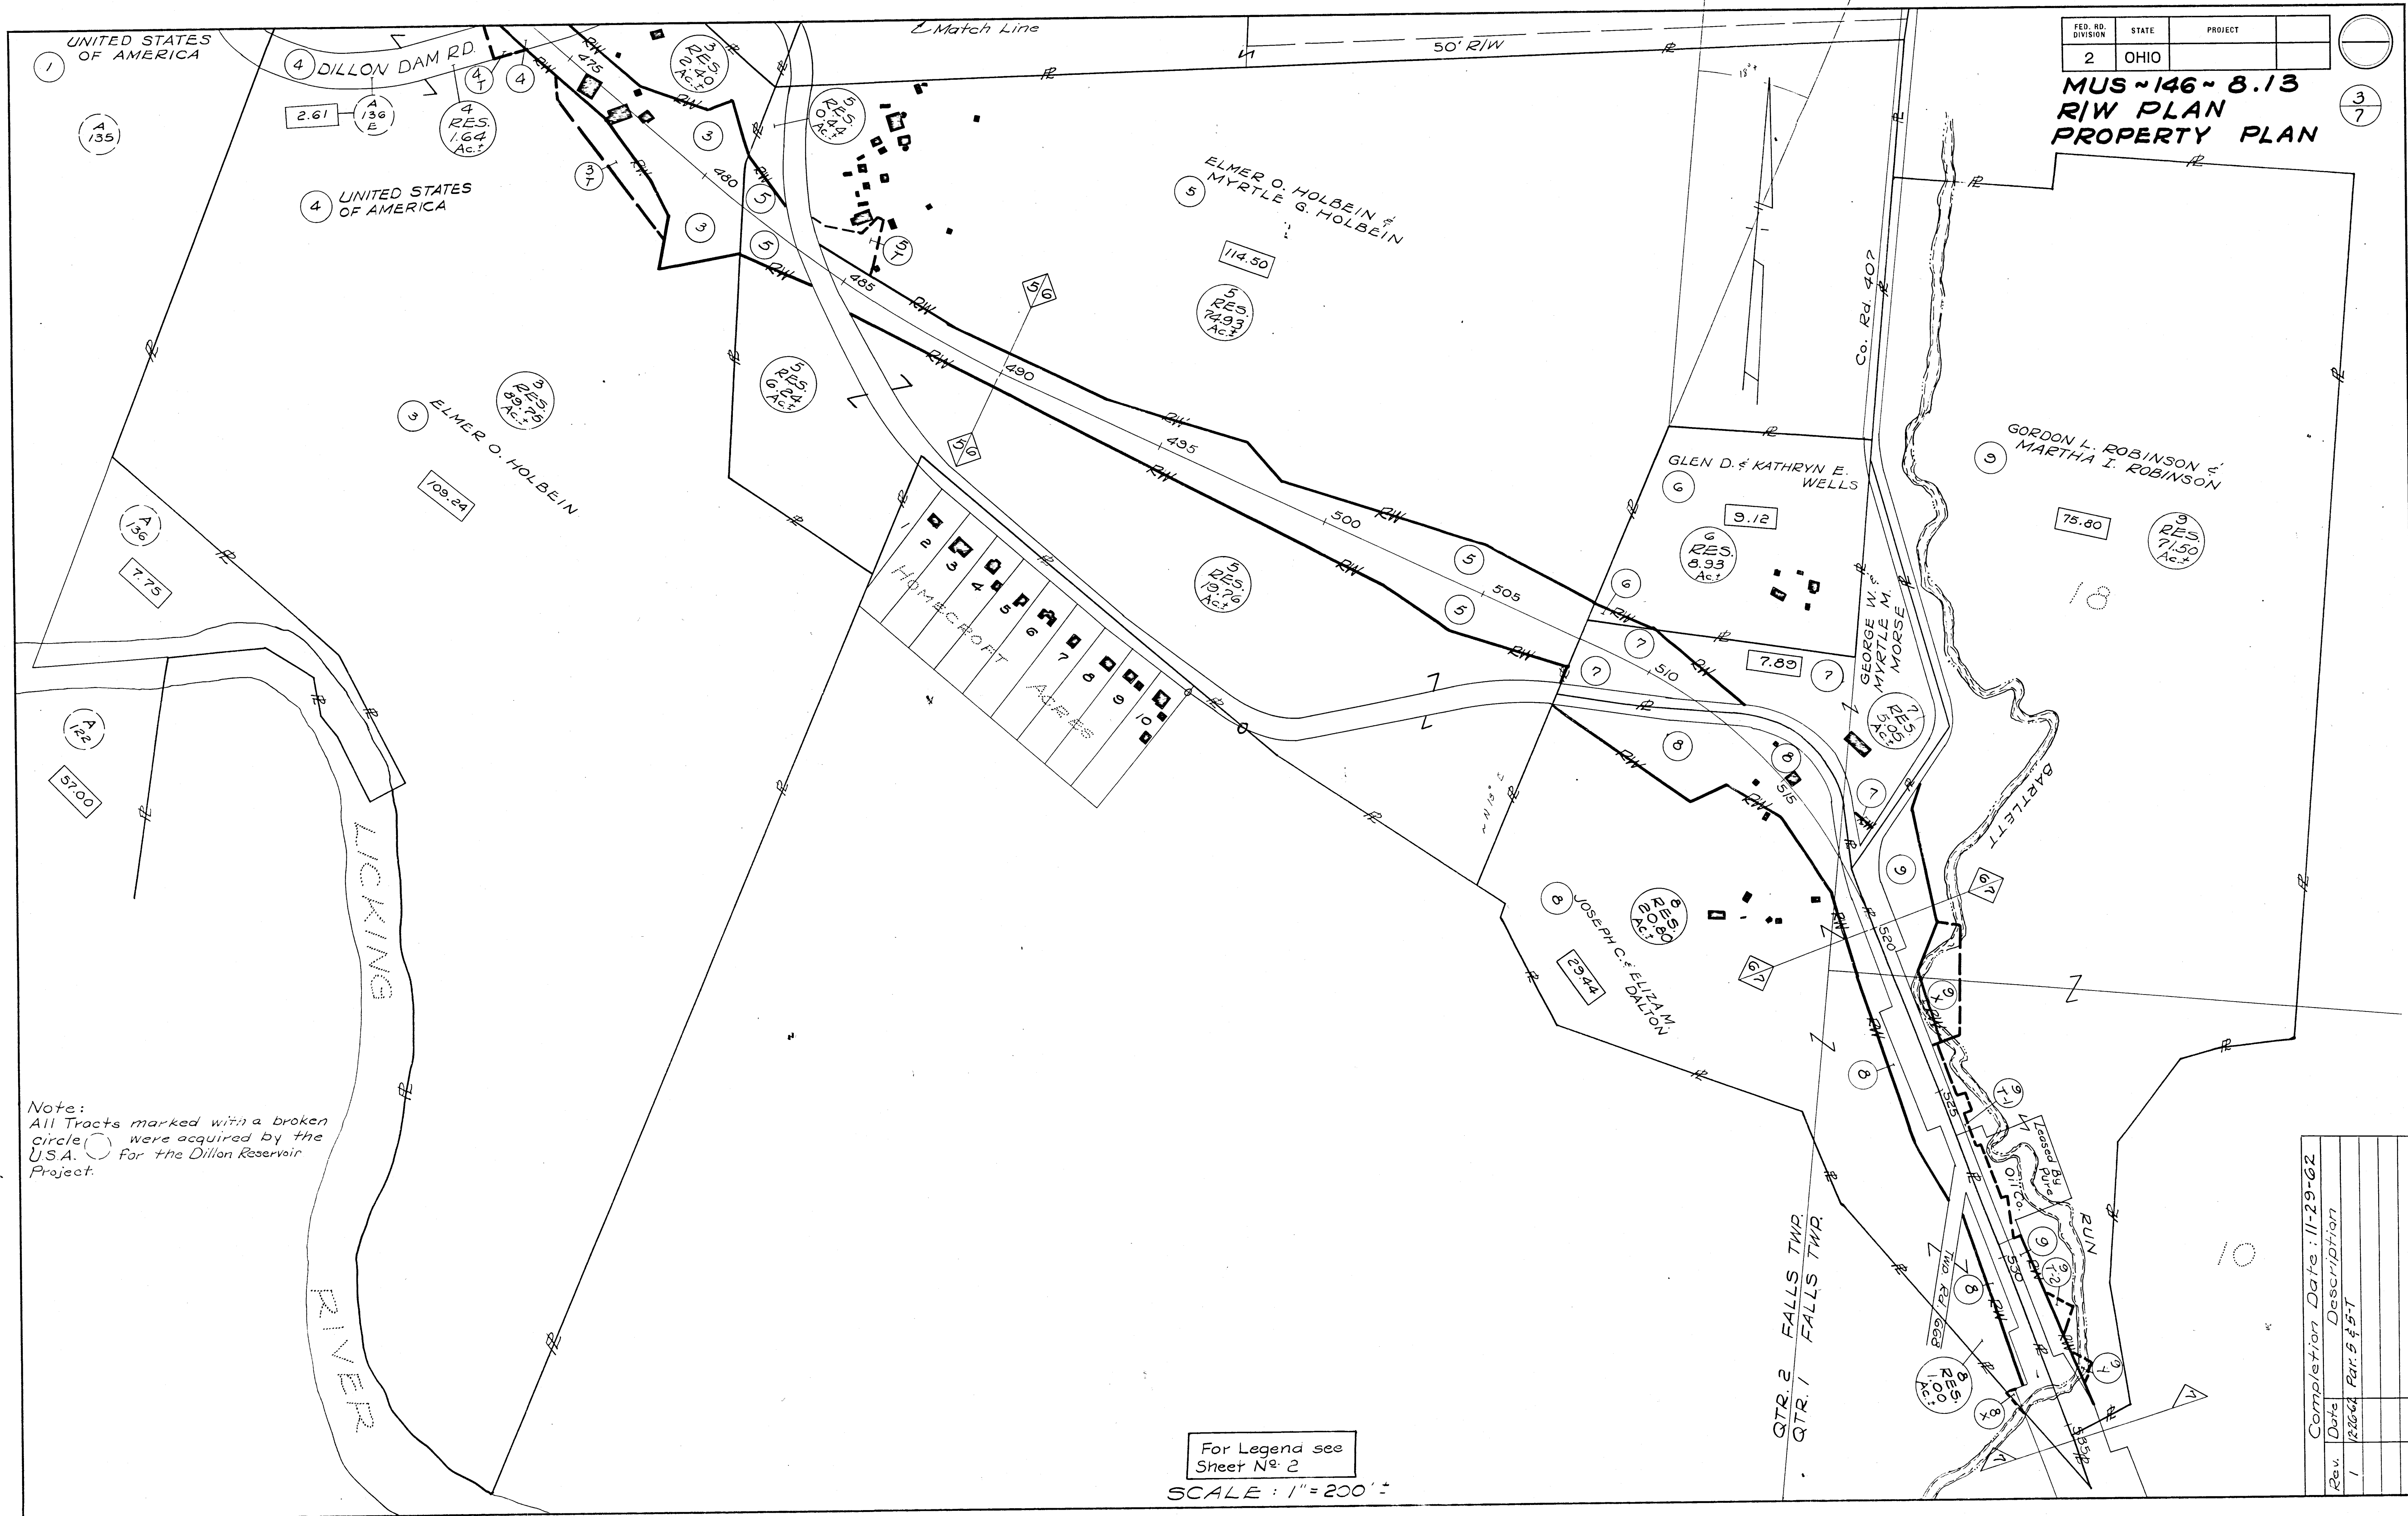

FED. RD. DIVISION	STATE	PROJECT
2	OHIO	

MUS-146-8.13
R/W PLAN
PROPERTY PLAN

3
7

Note:
All Tracts marked with a broken circle were acquired by the U.S.A. for the Dillon Reservoir Project.

For Legend see
Sheet No. 2
SCALE: 1"=200'

Rev.	Date	Description
1	12-20-64	Par. 5 & 5-T

Completion Date: 11-29-62