

All Existing Parcel Numbers identified with a broken circle were acquired in 1959 for MUS-146-6.09 by the U.S. Government as part of the Dillon Reservoir Project.

CONST. CURVE DATA
 PI = 419+53.33
 Δ = 43°00'45" Lt
 Δ c = 40°00'45"
 Dc = 1°30'
 Rc = 3813.72'
 Ls = 200.00'
 Lc = 2666.95'
 Ts = 1605.28'
 Es = 286.23'
 Xc = 199.99'
 Yc = 1.75'
 θ s = 1.5°
 Tc = 1390.26'

R/W CURVE DATA
 Δ = 1°30' Lt
 Δ = 1.12495°
 T = 66.67'
 L = 133.34'
 R = 5093.20'


CONST. CURVE DATA (1959)
 PI = 422+74.27
 Δ = 51°06' Lt
 Δ c = 48°06'
 Dc = 1°30'
 Rc = 3813.72'
 Ls = 200.00'
 Lc = 3206.67'
 Ts = 1926.22'
 Es = 414.51'
 Xc = 199.99'
 Yc = 1.75'
 θ s = 1.5°
 Tc = 1390.26'

Anna C. Marshall, et al

(2) NO PARCEL

FED. RD. DIVISION	STATE	PROJECT
2	OHIO	

MUS-146-8.13
R/W PLAN

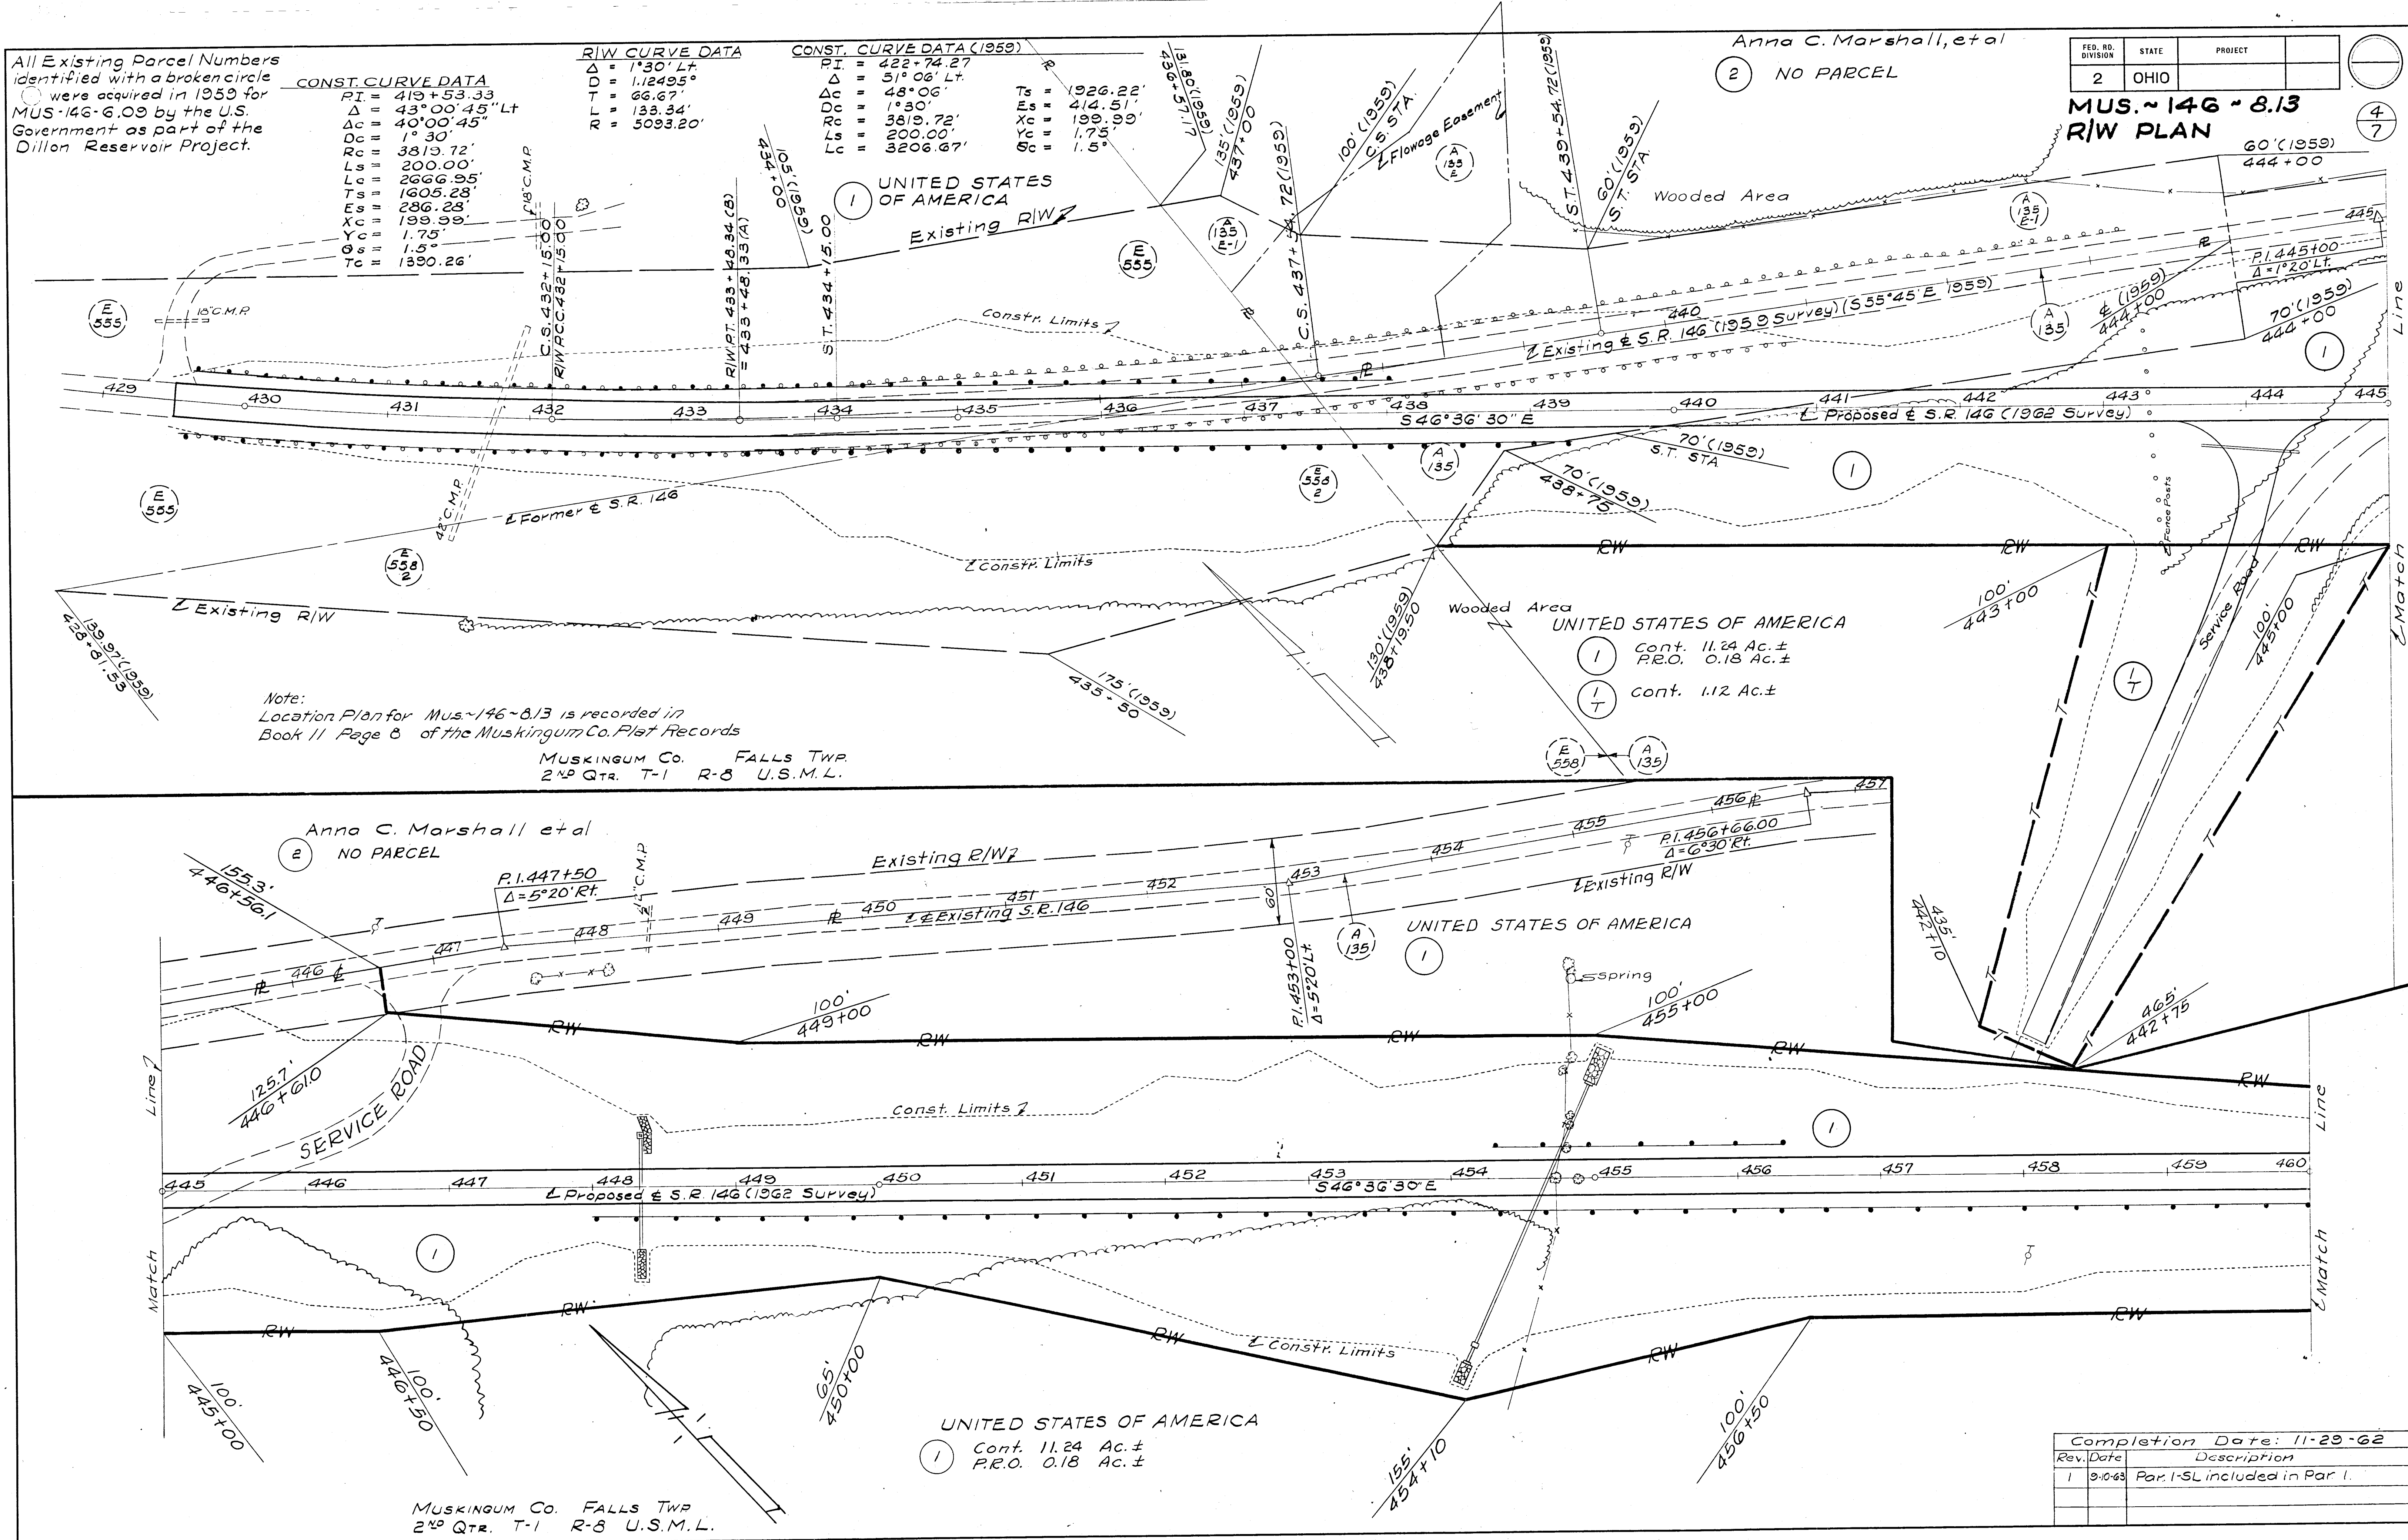

Note:
 Location Plan for Mus-146-8.13 is recorded in
 Book 11 Page 8 of the Muskingum Co. Plat Records

MUSKINGUM CO. FALLS TWP.
 2ND QTR. T-1 R-8 U.S.M.L.

Anna C. Marshall et al
 (2) NO PARCEL

UNITED STATES OF AMERICA

UNITED STATES OF AMERICA
 (1) Cont. 11.24 Ac.±
 P.R.O. 0.18 Ac.±

MUSKINGUM CO. FALLS TWP.
 2ND QTR. T-1 R-8 U.S.M.L.

Rev. Date	Description
1 9-10-63	Par. 1-SL included in Par. 1.