


MUS-146-17.25
COUNTY ROAD 604
PART 2

DATE: 5-27-70
BY: J. D. [Signature]
DATE: 10-22-70

END AREA
VOL. 1

100' 200' 300' 400' 500'

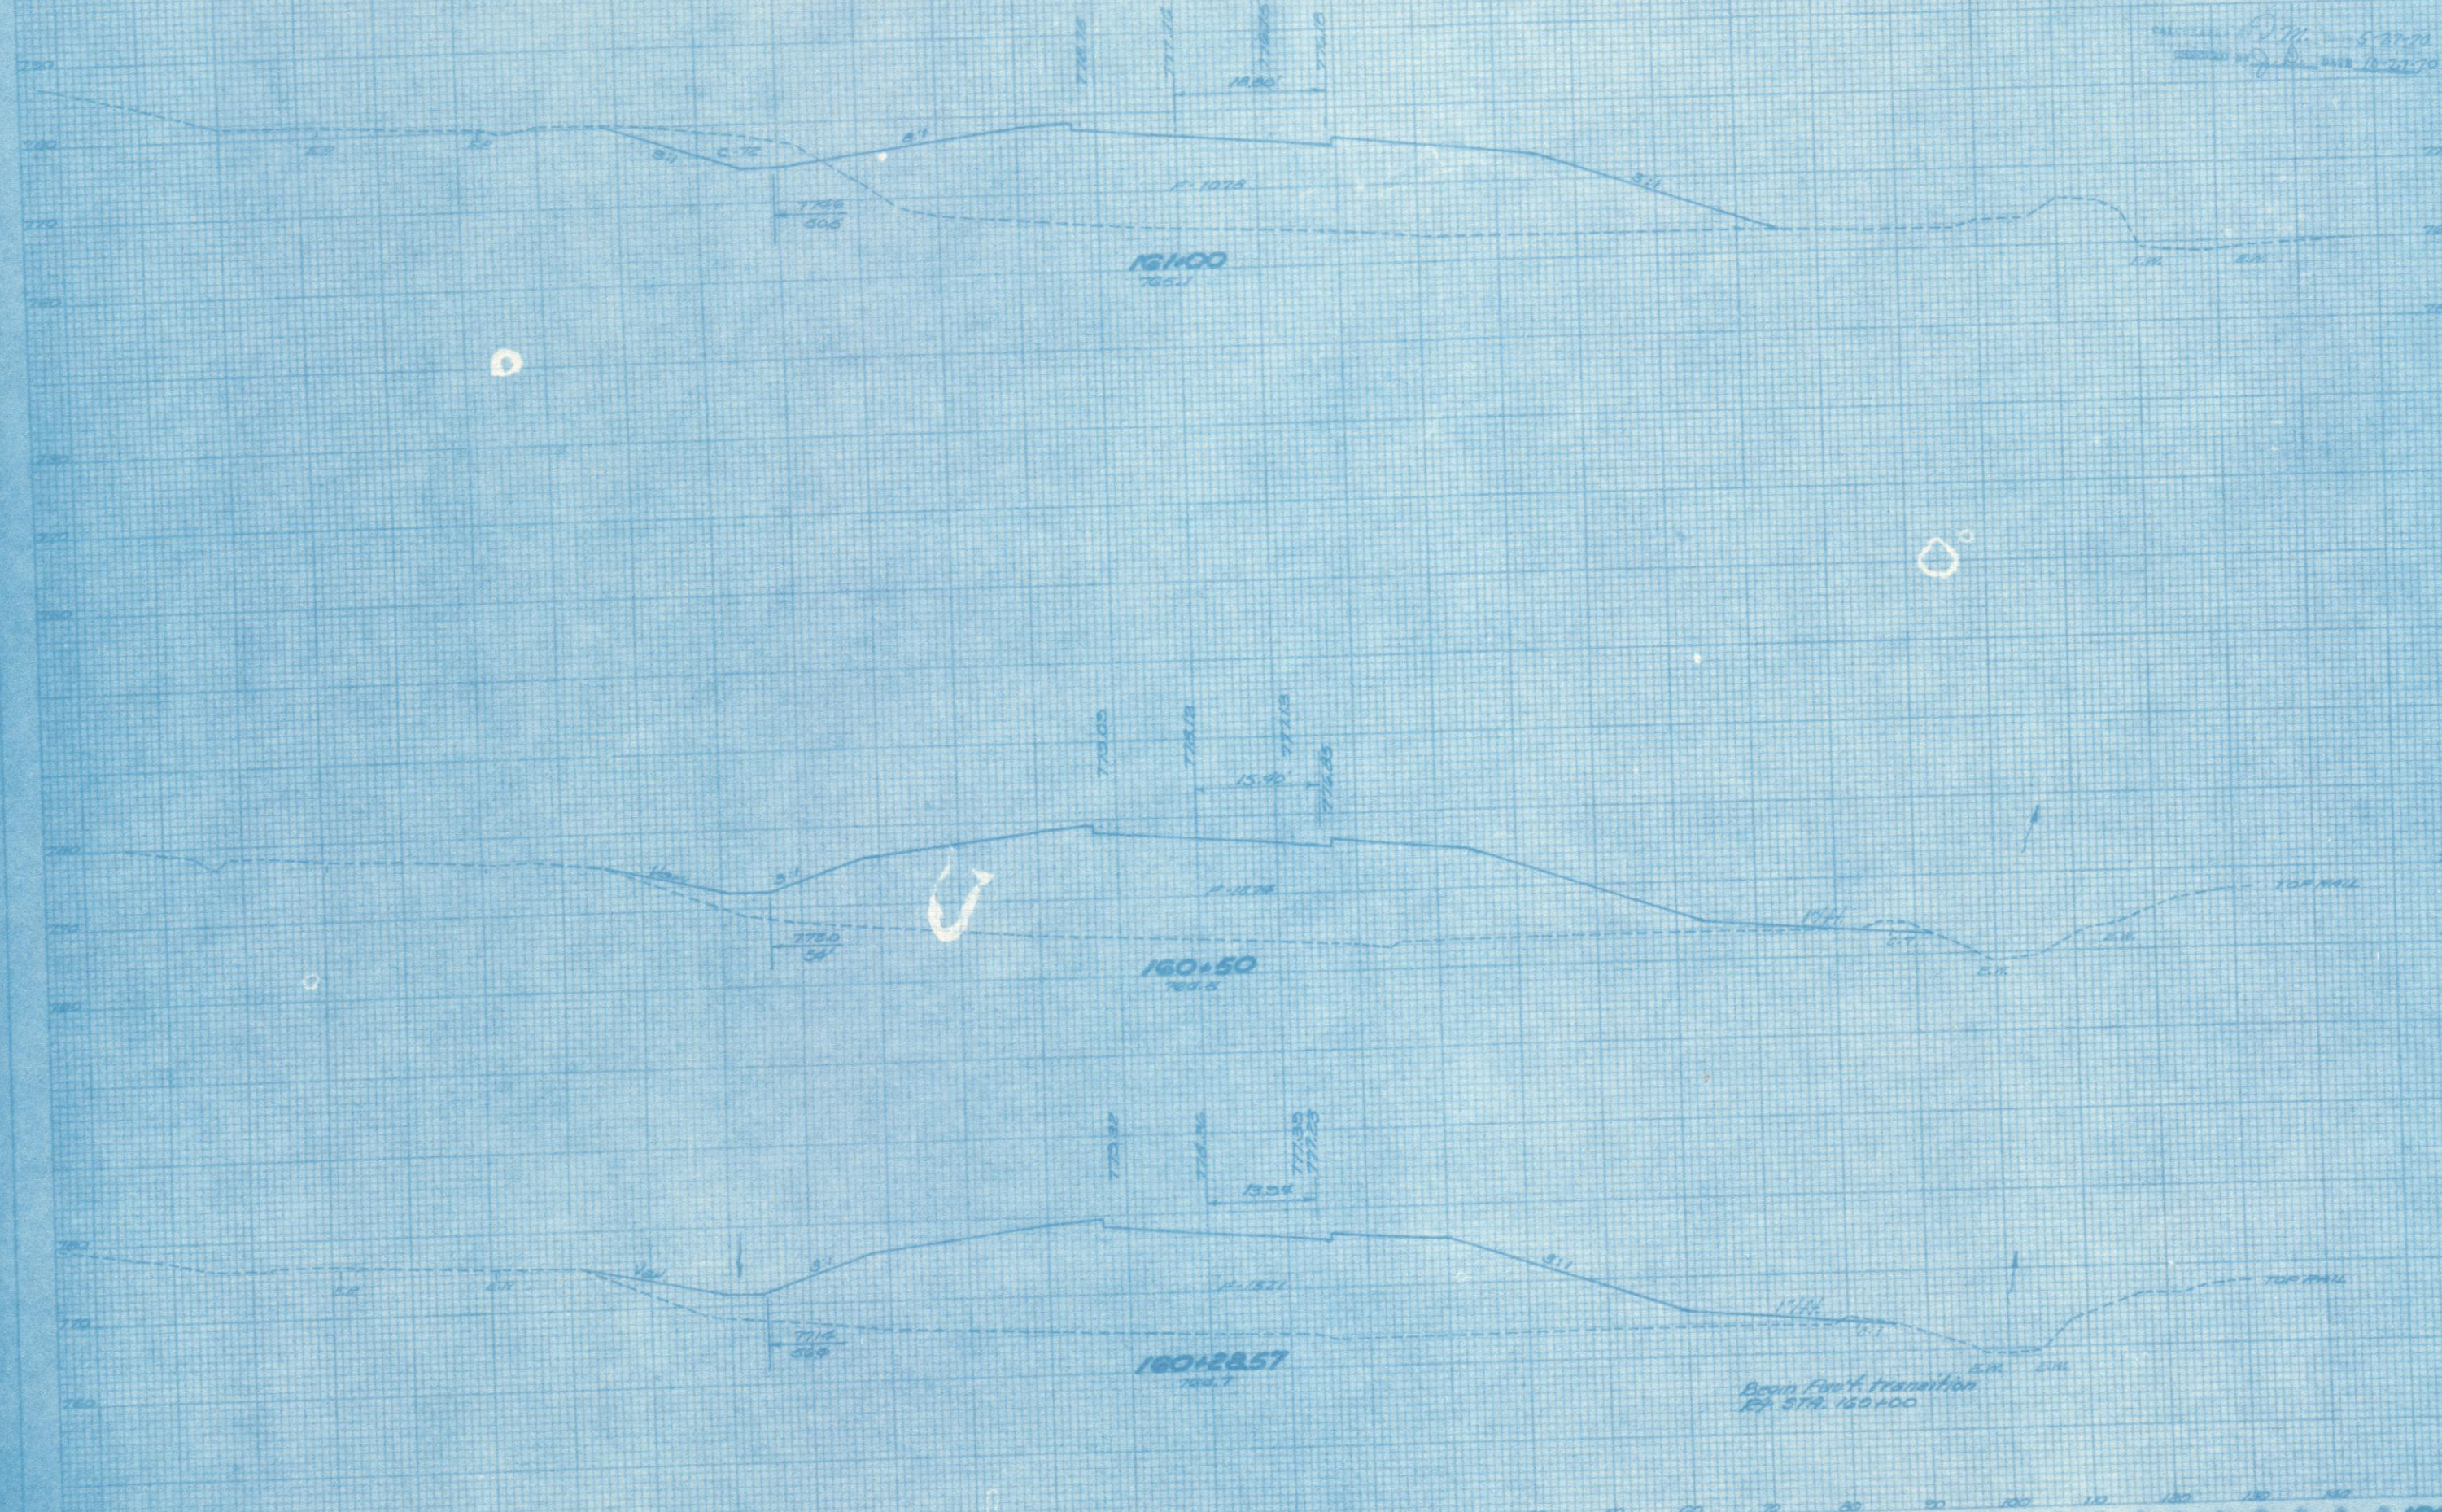

Begin Four transition
at STA. 160+00

160+28.57-161+00