


PART (2)
END PROJECT & WORK
CO. RD. 604 STA. 163+77.7

PROJECT NO.	STATE	COUNTY	PROJECT
2	OHIO		

MUS-146-17.25
COUNTY ROAD 604
PART 2

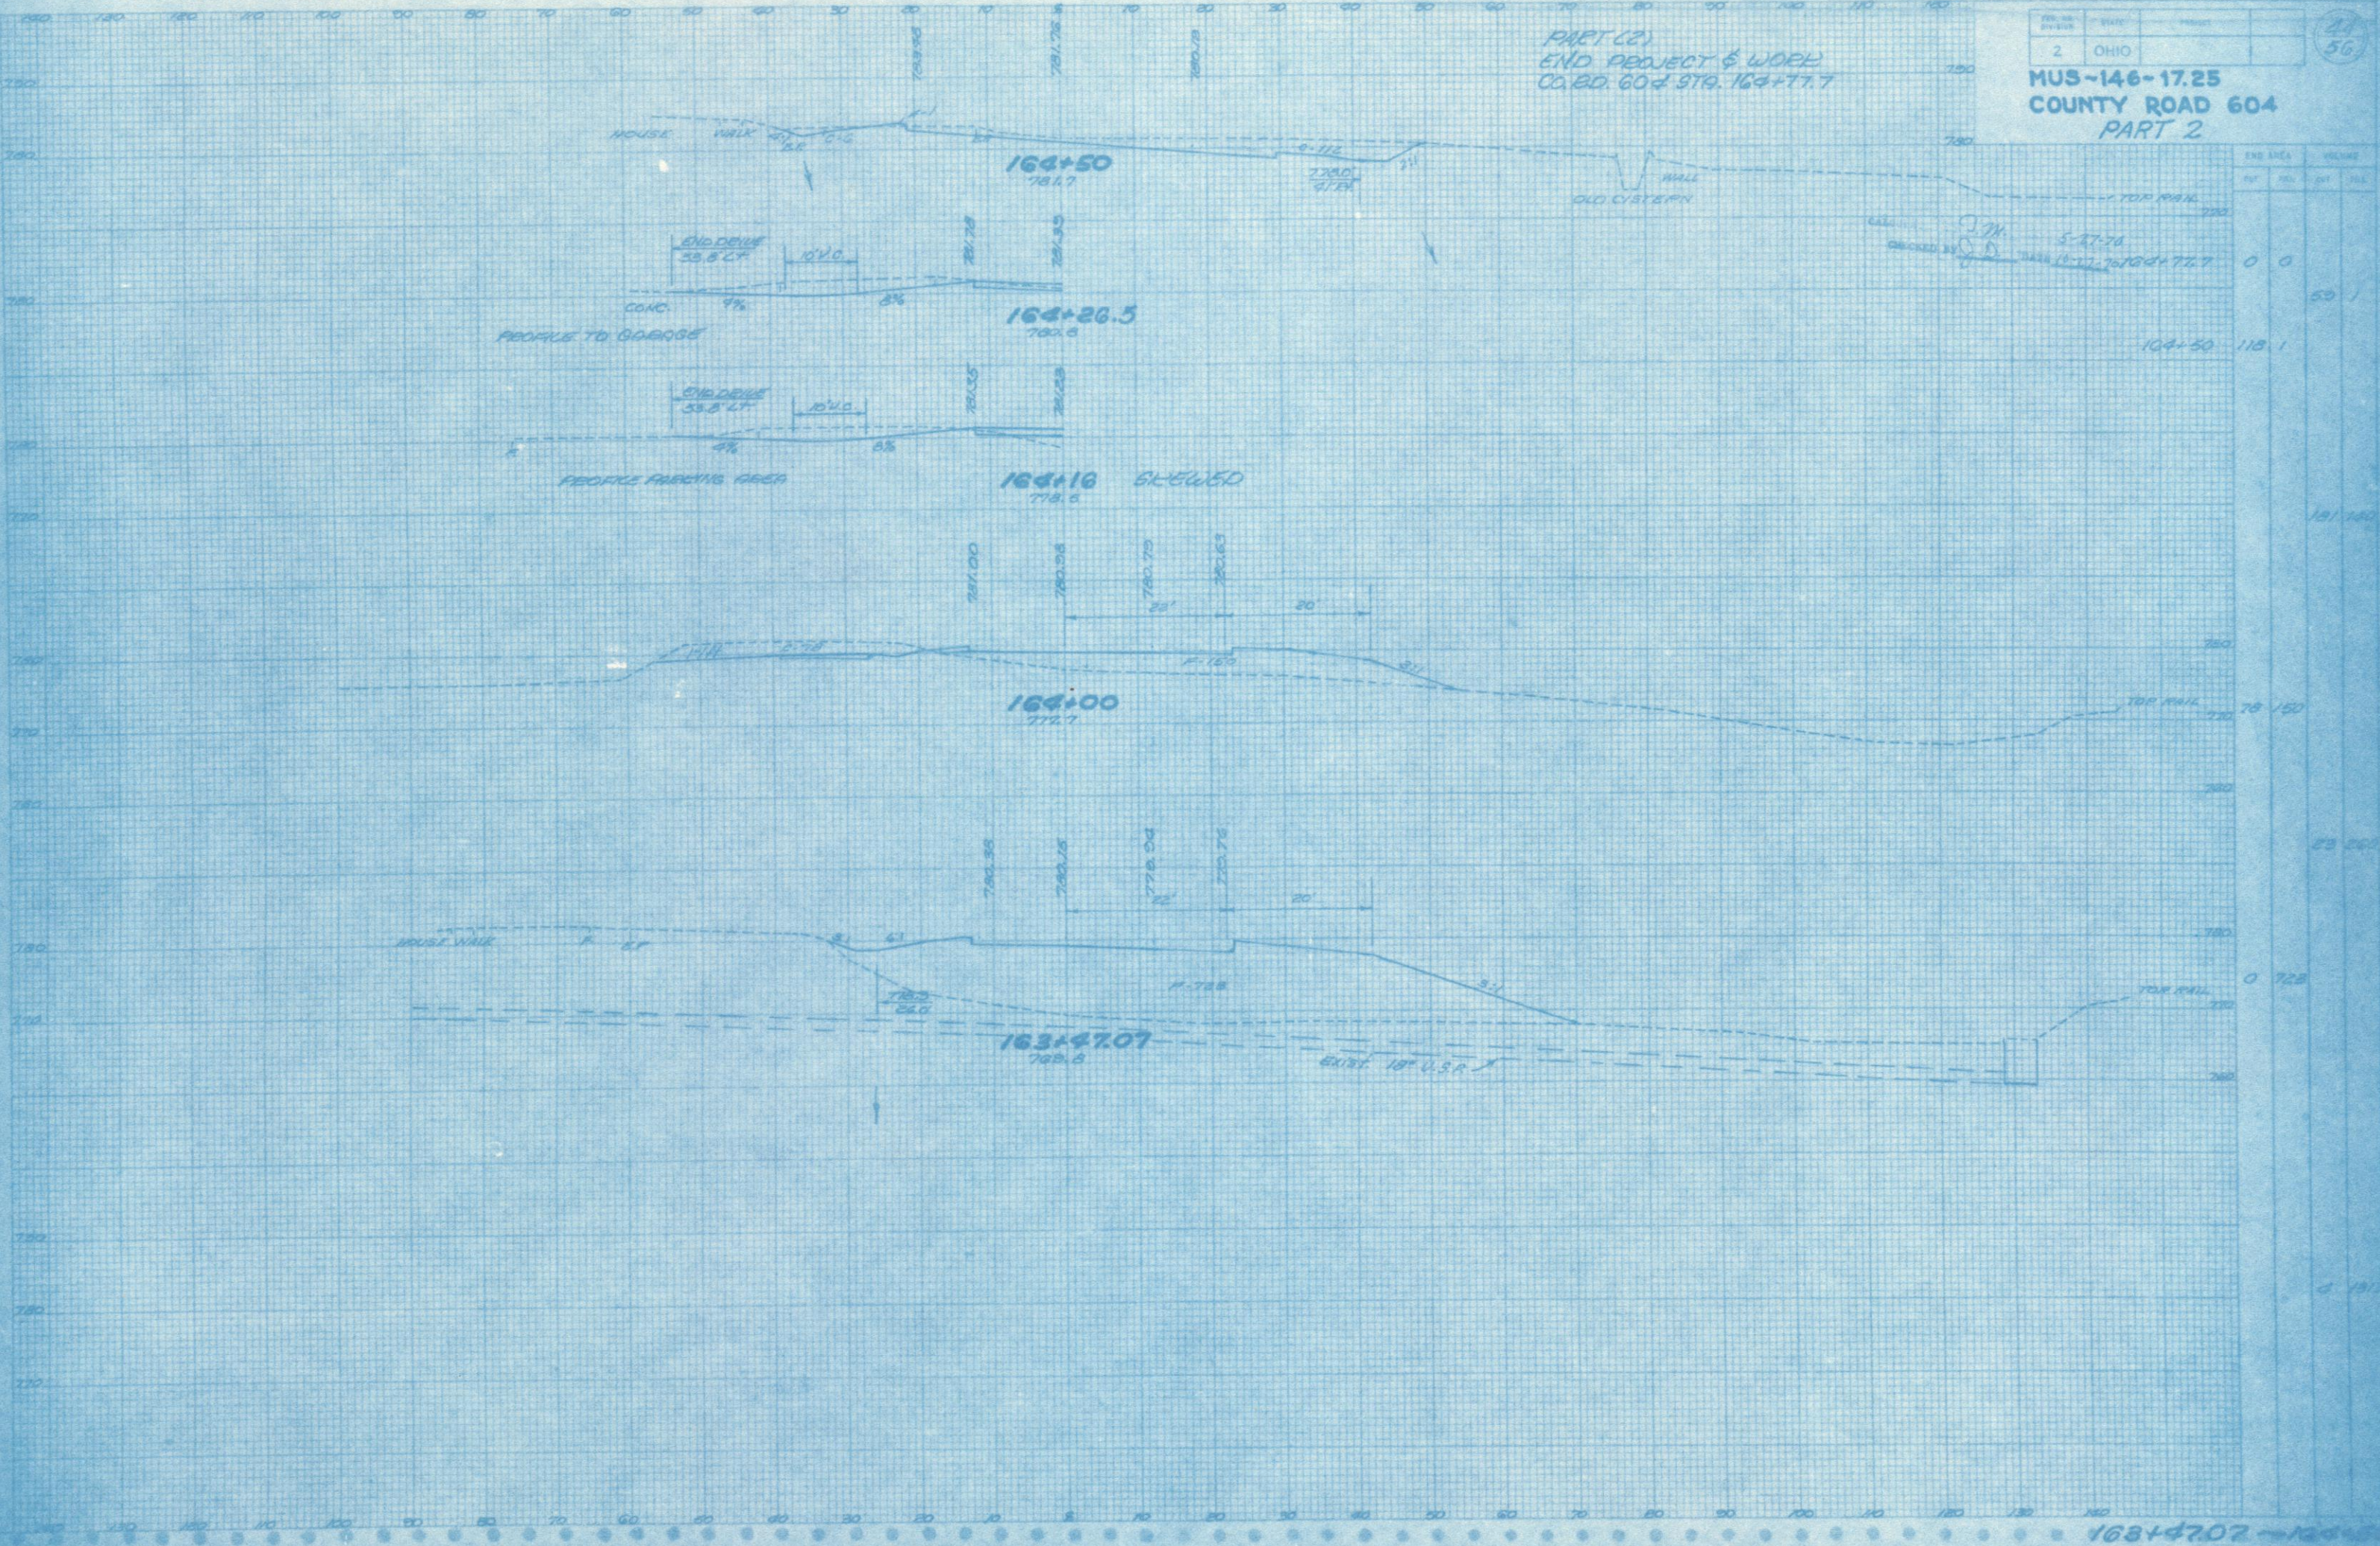

STA.	CROSS AREA		VOLUME	
	FT.	IN.	CU.	YD.
164+50	118.1			
164+00	78.150			
163+47.07	0.725			
163+47.07 - 164+50				

163+47.07 - 164+50