
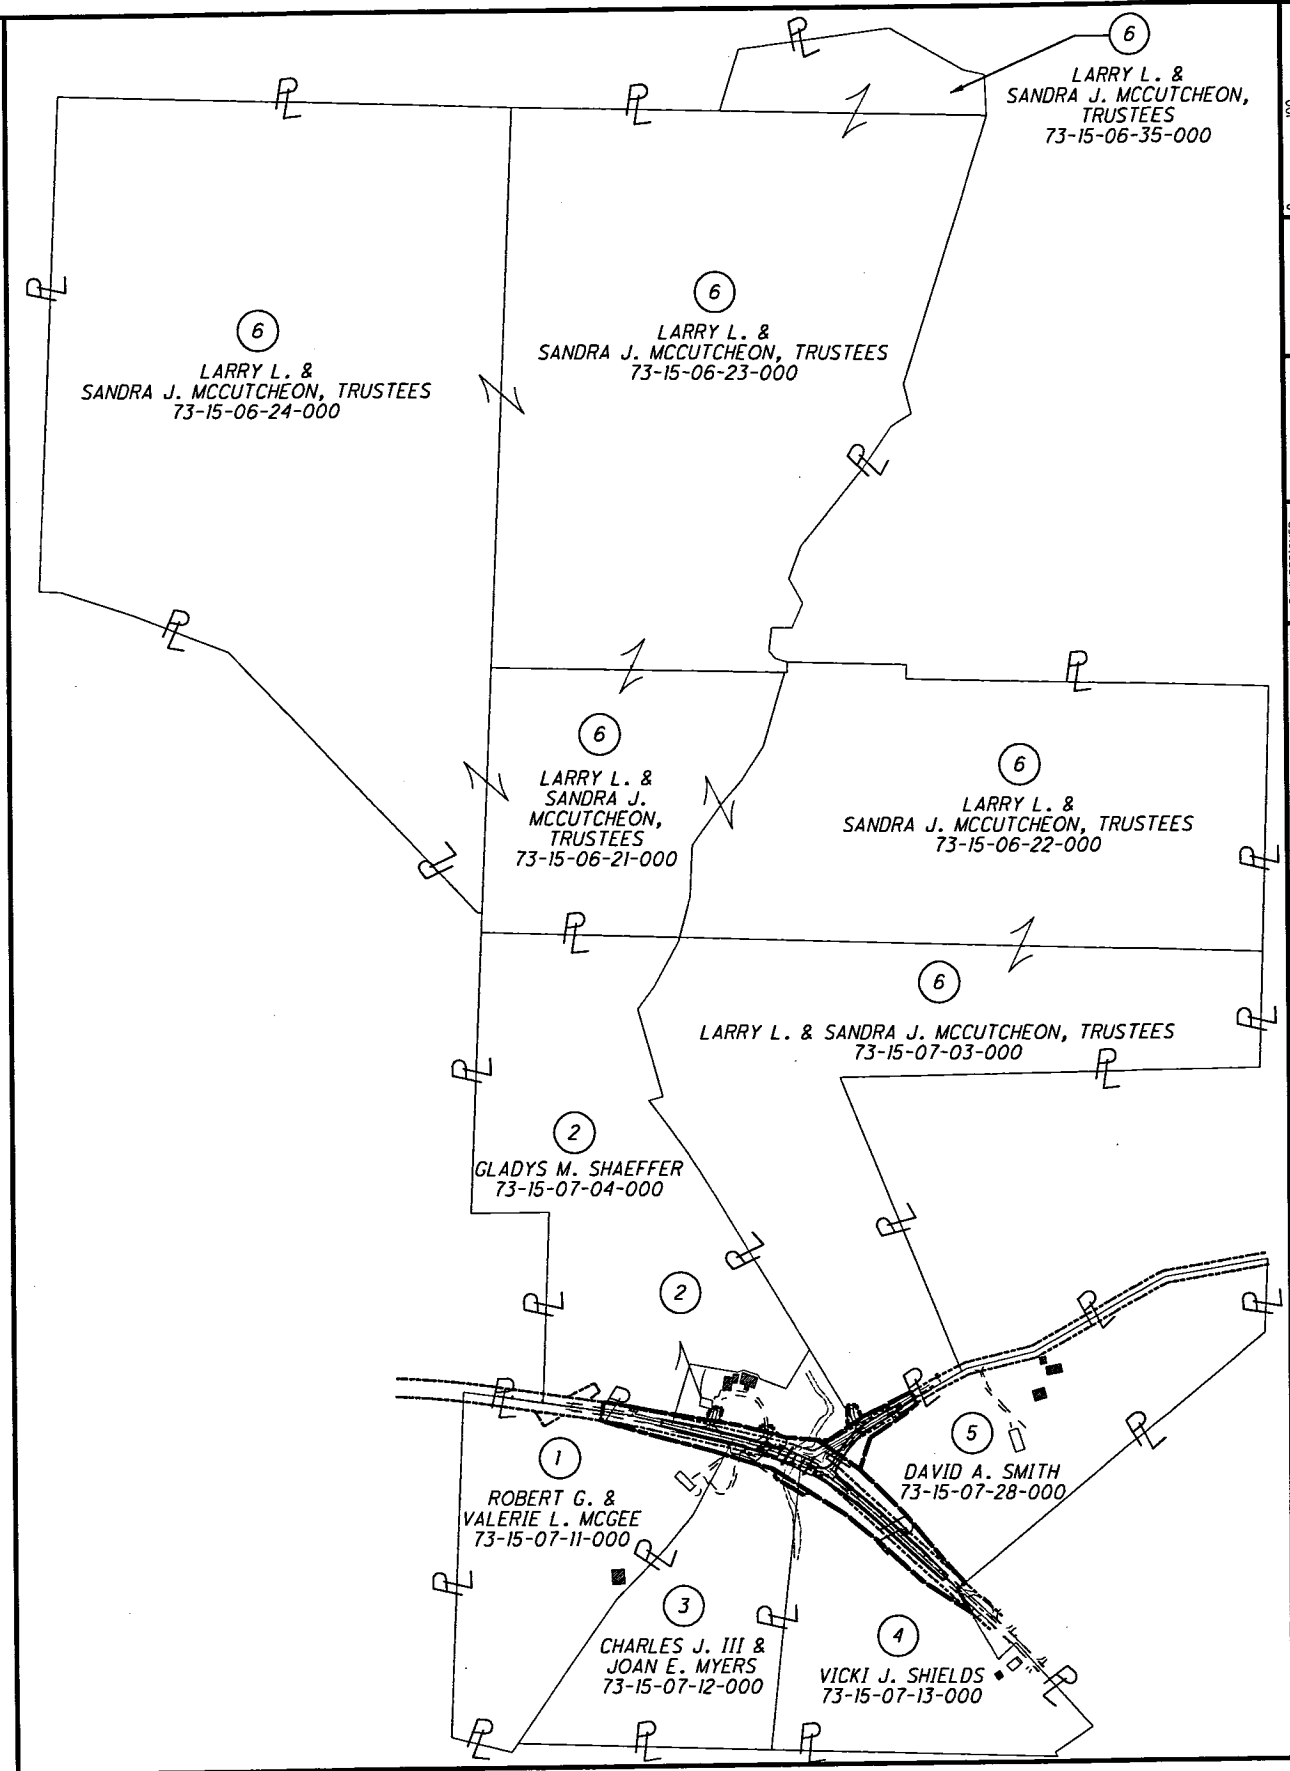


P:\MUS\87541\DESIGN\RIGHT_OF_WAY\PLAN_SHEETS\ 20.92\87541_0001_RPM.dgn 02/17/11

SECTION 7, R12W, T13N
WAYNE TOWNSHIP
MUSKINGUM COUNTY

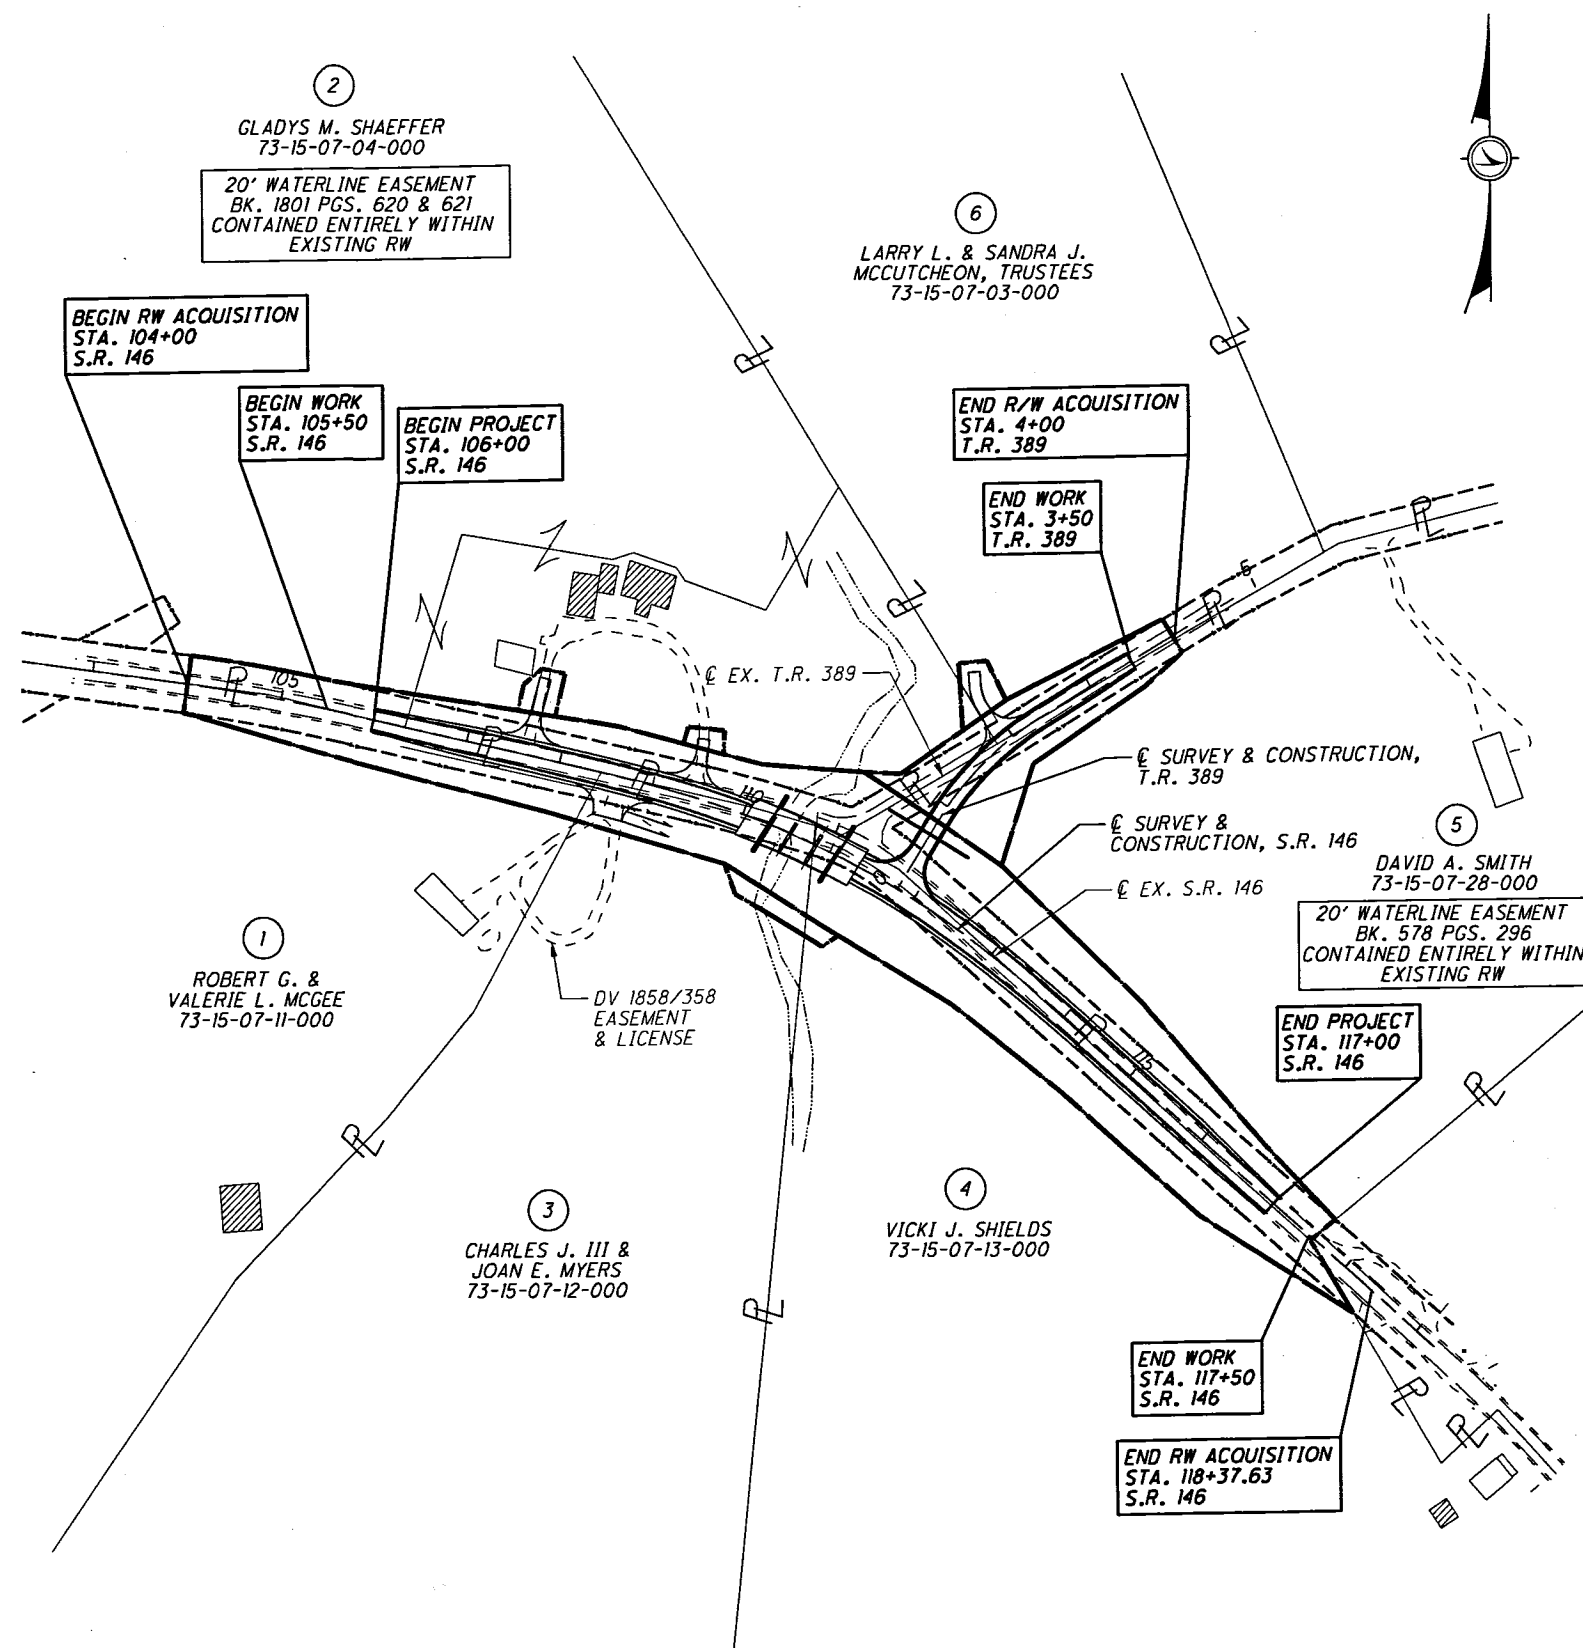

CS	2/16/11	ADDED NOTES FOR WATERLINE EASEMENT
REV. BY	DATE	DESCRIPTION
FIELD REVIEW BY:	JS & DS	
OWNERSHIP VERIFIED BY:	CP	
DATE COMPLETED:	01/12/11	

PROPERTY MAP

MUS-146-20.92

3/8

STATE JOB NO. 457442

PID NO. 87541

R/W DESIGNER CS

R/W REVIEWER CP

HORIZONTAL SCALE IN FEET

0 50 100 200