


SECTION 7, R12W, T13N WAYNE TOWNSHIP MUSKINGUM COUNTY

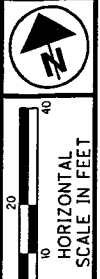

CALCULATED
C.S.
CHECKED
C.P.

RIGHT OF WAY DETAIL SHEET
STA. 108+00 TO STA. 113+00

MUS-146-20.92

6 / 8

T.R. 389 PROP. CURVE 1
PI STA. 1+59.23
D = 27°35'05" RT.
Dc = 18° 00' 00"
R = 318.31'
T = 78.14'
L = 153.25'
E = 9.45'

DAVID A. SMITH
73-15-07-28-000
RESIDENTIAL

STA. 112+55
80.00' LT., S.R. 146
STA. 0+76.81
81.19' RT., T.R. 389

VICKI J. SHIELDS
73-15-07-13-000
RESIDENTIAL

EX. S.R. 146 CURVE 3
PI STA. 111+33.50
D = 25°20'00" RT.
Dc = 25° 29' 57"
R = 224.70'
T = 50.50'
L = 99.35'
E = 5.61'


PROP. S.R. 146 CURVE 2
P.I. = STA. 111+17.59
D = 28° 36' 00" (RT)
Dc = 6° 00' 00"
R = 954.93'
Ls = 205.00'
Ds = 6° 09' 00"
LT = 136.75'
ST = 68.41'
x = 204.76'
y = 7.33'
k = 102.46'
p = 1.83'
Dc = 16° 18' 00" (RT)
Lc = 271.67'
Ts = 346.34'
Es = 32.43'
C = 270.75'
C1-C2 = 204.90'
C.B.1 = S 74° 24' 25" E
C.B. = S 62° 09' 24" E
C.B.2 = N 49° 54' 24" W

EX. S.R. 146 CURVE 2
PI STA. 109+83.33
D = 03°16'00" RT.
Dc = 3° 29' 55"
R = 1,637.73'
T = 46.70'
L = 93.37'
E = 0.67'

CHARLES J. III & JOAN E. MYERS
73-15-07-12-000
AGRICULTURAL VACANT
2585 MILLERS LANE
ZANESVILLE, OHIO 43701

ROBERT G. & VALERIE L. MCGEE
73-15-07-11-000
AGRICULTURAL
4570 CHANDLERSVILLE RD.
ZANESVILLE, OHIO 43701

GLADYS M. SHAEFFER
73-15-07-04-000
AGRICULTURAL
4565 CHANDLERSVILLE RD.
ZANESVILLE, OHIO 43701

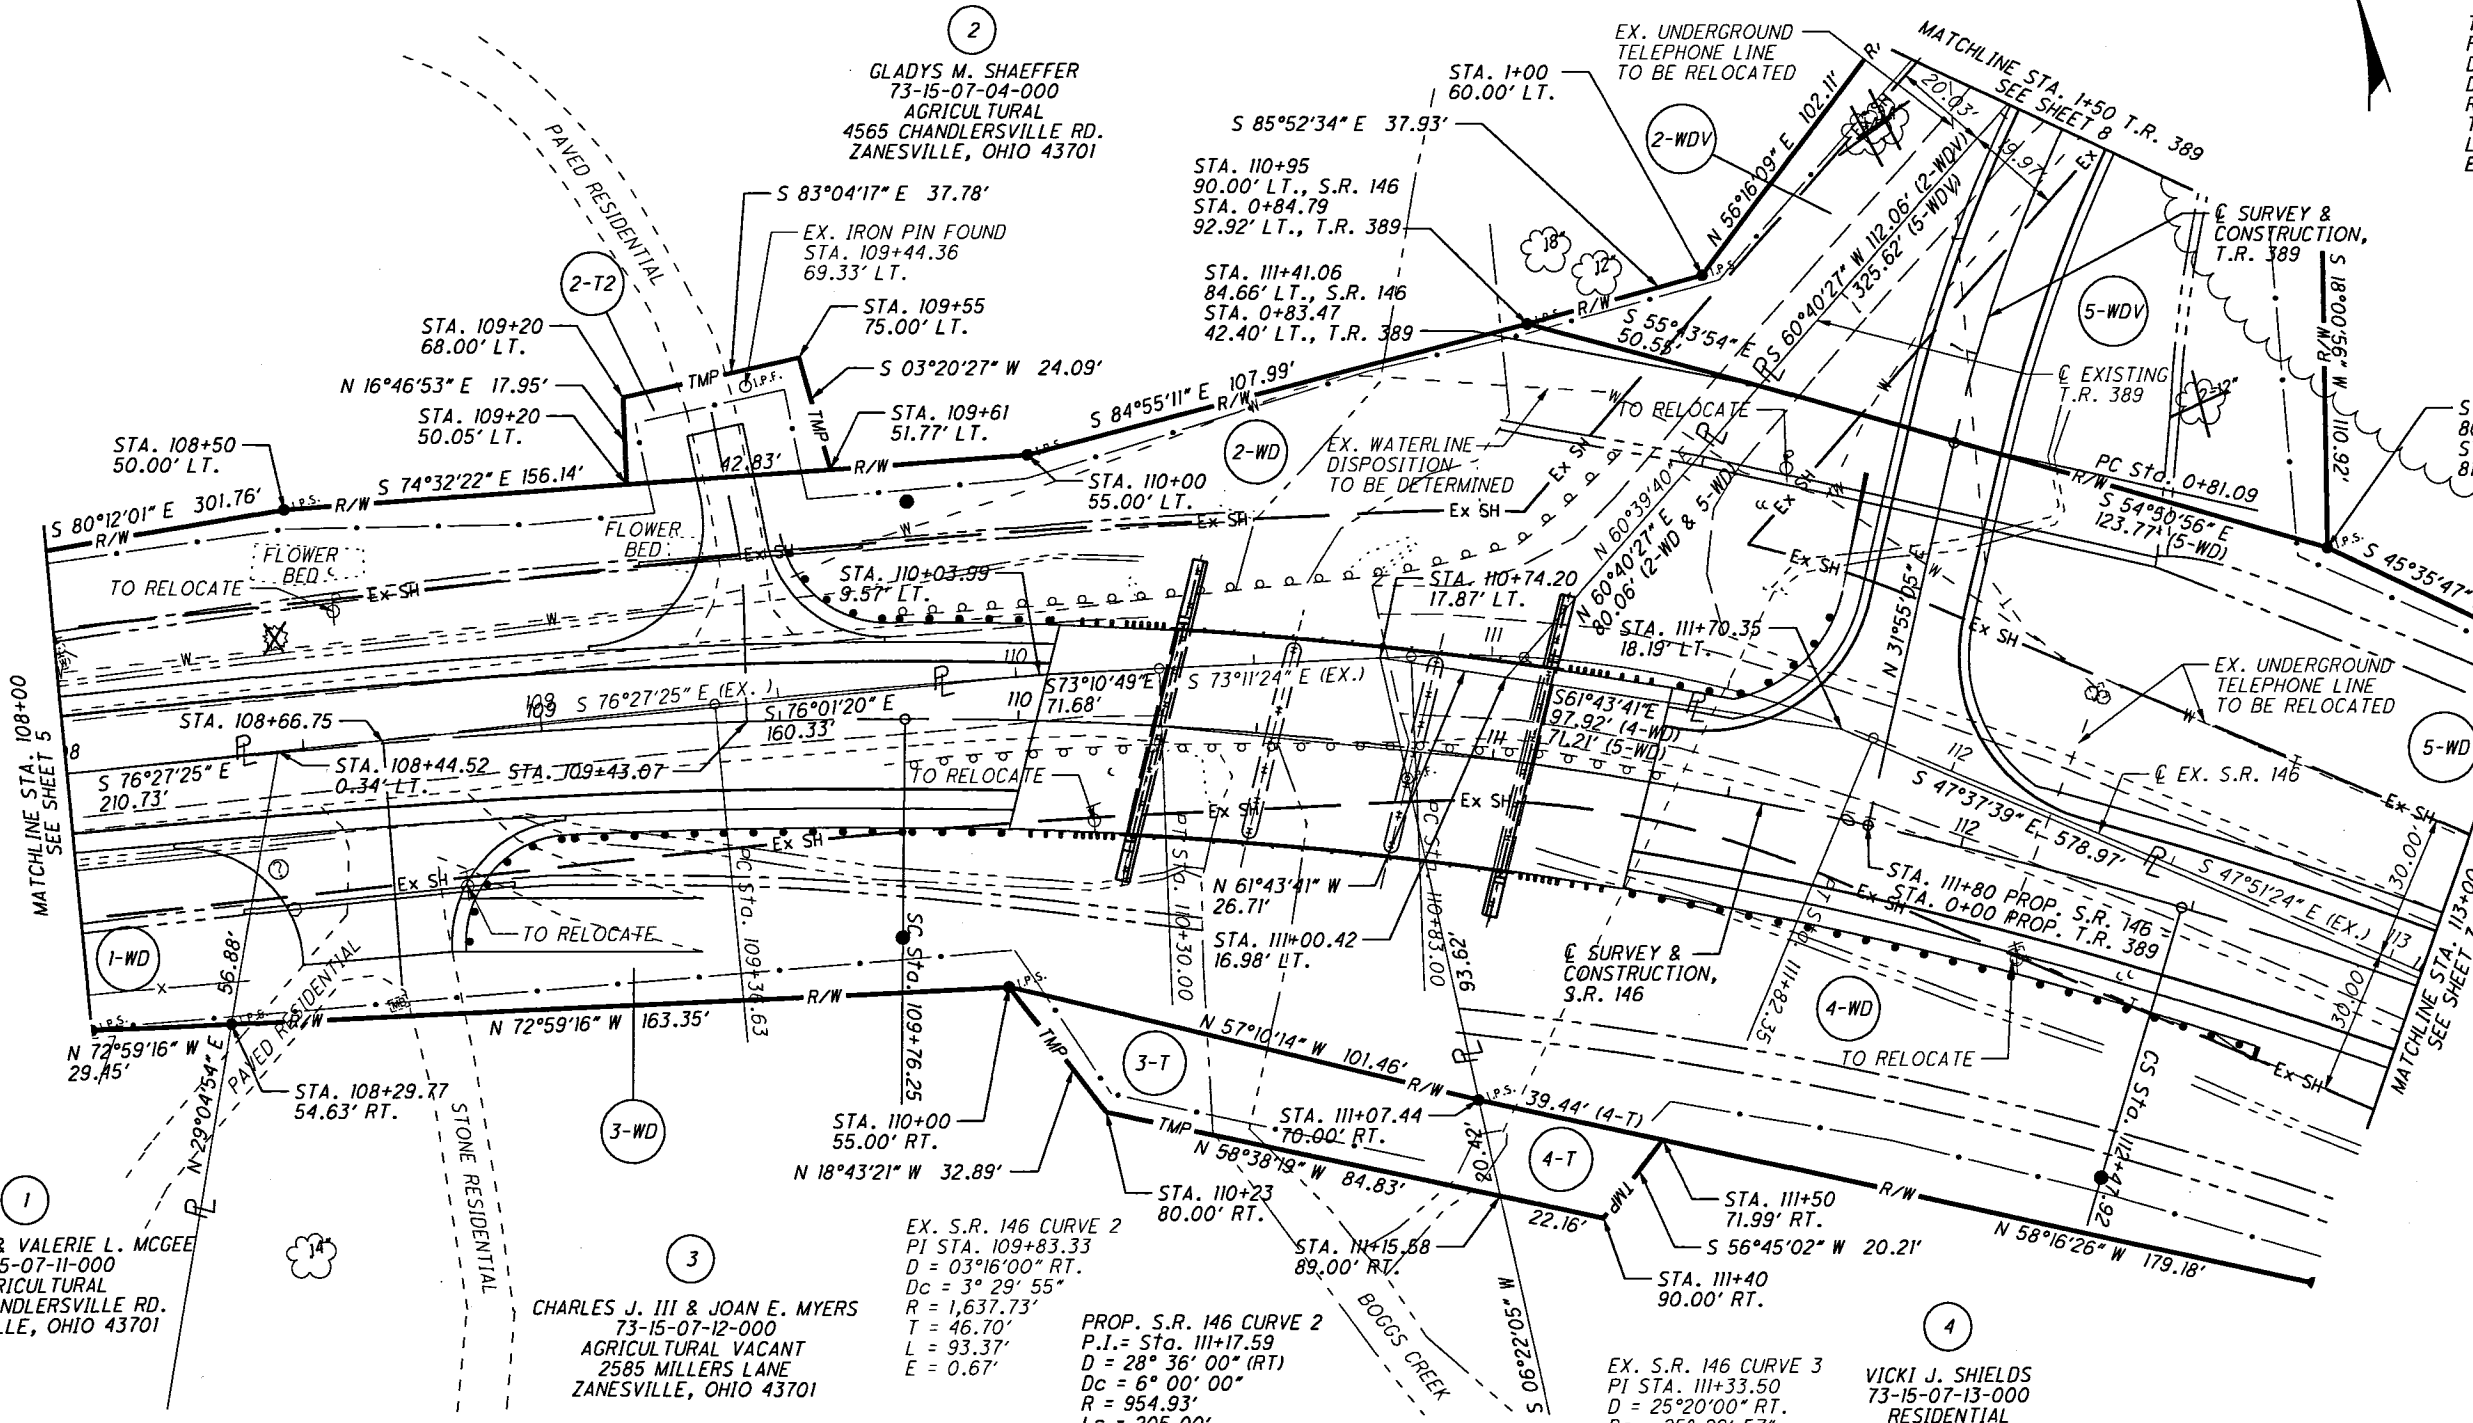

NOTES:
ALL EXISTING FENCE LOCATED INSIDE OF PROPOSED RIGHT OF WAY IS TO BE REMOVED.

THE DISPOSITION OF EXISTING CONSTRUCTION ITEMS WITHIN WORK LIMITS ARE SHOWN ON THE CONSTRUCTION PLANS.

NOTE:
ALL STATIONS AND OFFSETS ARE FROM THE CENTERLINE OF SURVEY AND CONSTRUCTION, S.R. 146 UNLESS OTHERWISE STATED.

NOTE:
THE EXISTING RIGHT OF WAY WIDTH AND LOCATION WERE DETERMINED USING DOCUMENTATION ON FILE FROM THE OHIO DEPARTMENT OF TRANSPORTATION, DISTRICT 5 OFFICE, JACKSONTOWN, OHIO.

ICH 348 SEC. M-2-N
MUS-146-20.77

CO. RD. AND TWP RD. RIGHT OF WAY DETERMINED FROM THE MUSKINGUM COUNTY ENGINEERS OFFICE MUSKINGUM COUNTY, OHIO

LEGEND
© - EXISTING R/W MONUMENT
- I.P. FOUND (IRON PIN/REBAR/IRON PIPE/AXLE)
- 3/4" X 30" REBAR WITH ALUMINUM CAP STAMPED "ODOT R/W DISTRICT 5"

REV	DATE	DESCRIPTION

COMPLETION DATE: 01/12/11

P:\MUS\87541\DESIGN\RIGHT_OF_WAY\PLAN_SHEETS\ 20.92\87541_0002_RDS.dgn 02/17/11