


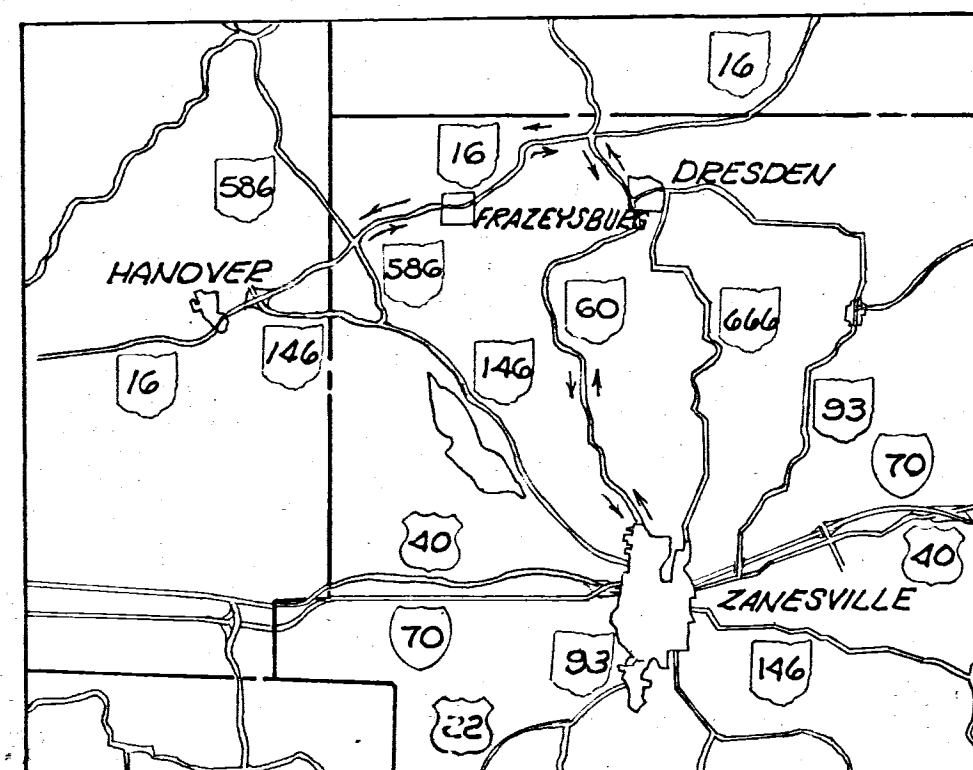

DETOUR

CONVENTIONAL SIGNS

County Line	-----	Right of Way (only)	-----RW-----
Township Line	-----	Existing Right of Way	-----
Section Line	-----	Property Line (in existing fence)	-----
Fence Line (existing)	-----	Railroad	+++++
Center Line	-----	Guardrail (existing)	-----
Trees, Stumps, (to be removed)	-----		
Utility Poles: Telephone, Power, Light	-----		

INDEX OF SHEETS

Title Sheet	1
Location Plan	2
Typical Sections	3-4
Typical Details & Calculations	5
General Notes	6-7
General Summary	8-9
Superelevation Tables	10
Plan & Profile	11-25
Cross Sections	26-76
Approach Roads	77-85
Structures 20' Span & Under	86-104
Right of Way Plans	105-118

LINE DATA

Begin Project	Sta. 183+00
End Project	Sta. 321+81.03
Net Length of Project	13881.03 Lin. Ft. or 2.629 Miles

Begin Work	Sta. 181+50	
End Work	Sta. 325+00	*14140.28
Add Approach Roads		
C.R. 500		387.23
T.R. 299		387.23
Dillon Access Rd.		465.58
Net Length of Work		15380.32 Lin. Ft. or 2.912 Miles

* Deducted 209.72 for Equation.

STATE OF OHIO
DEPARTMENT OF HIGHWAYS

MUS-146-3.47
LICKING & MUSKINGUM TOWNSHIPS
MUSKINGUM COUNTY

S-703(5)

FED. RD. DIVISION	STATE	PROJECT
2	OHIO	S-703(5)

MUS-146-3.47

DESIGN DESIGNATION

1970 Current ADT	3030
1990 ADT	4545
D.H.V.	455
D(Directional Distribution)	50%
T(Percent B&C Trucks)	3%
V(Design Speed)	60 M.P.H.

1971 SPECIFICATIONS

The standard specifications of the State of Ohio, Department of Highways, including changes and supplemental specifications listed in the proposal shall govern this improvement.

The right of way for this improvement will be provided by the State of Ohio.

I hereby approve these plans and declare that the making of this improvement will require the closing to traffic of the highway and that detours will be provided as indicated on the plans.

Approved _____
Date _____ Division Deputy Director

Approved _____
Date _____ Engineer of Bridges

Approved _____
Date _____ Engineer of Location & Design


Approved _____
Date _____ Deputy Director of Design & Construction

Approved _____
Date _____ Deputy Director of Right of Way


Approved _____
Date _____ Deputy Director of Planning & Programming

Approved _____
Date _____ First Assistant Director

Approved _____
Date _____ Director of Highways

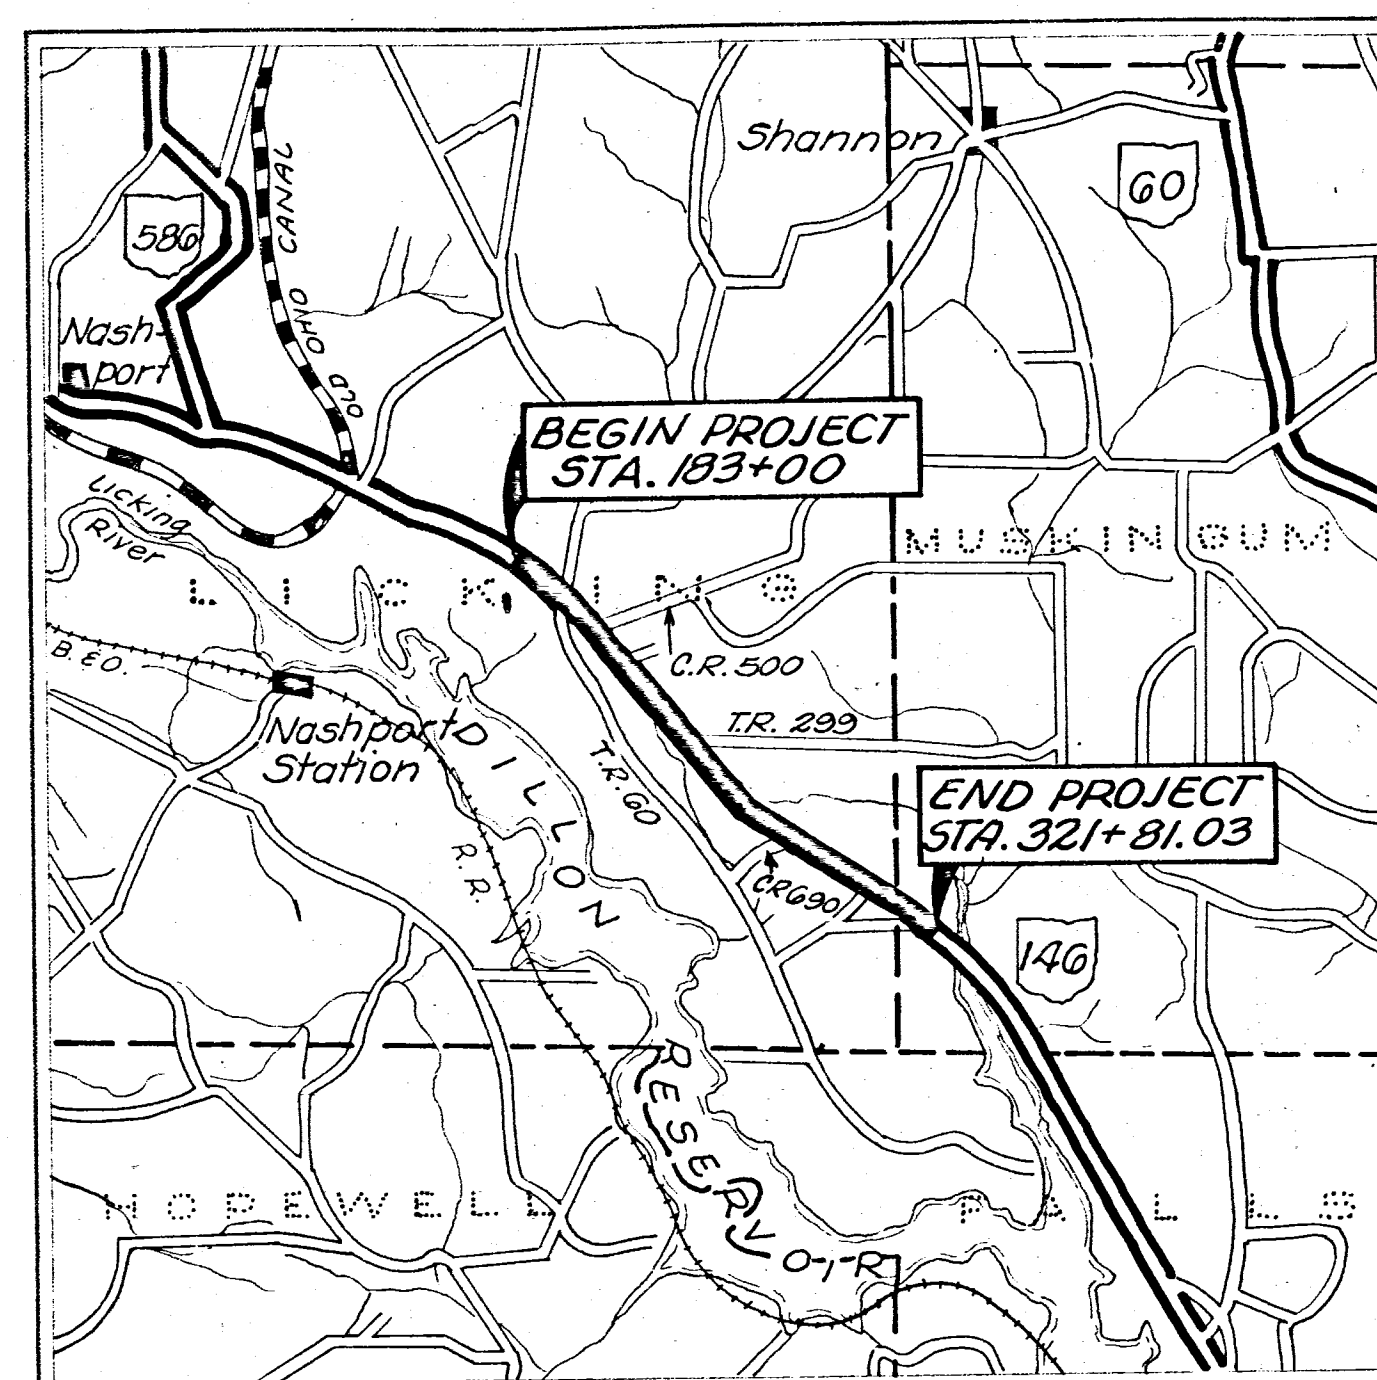

LOCATION MAP

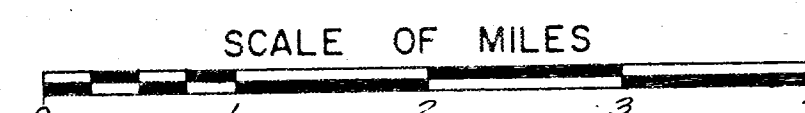

Portion to be improved _____
State Roads _____
Other Roads _____

SCALES

Plan _____
Profile: Horizontal _____
Profile: Vertical _____

SUPPLEMENTAL PRINTS OF STANDARD CONSTRUCTION DRAWINGS			
BP-5	1-1-71	MC-1	6-13-69
BP-6	6-1-65	MC-3	6-20-69
BP-2	12-1-68	MC-4	6-13-69
		MC-8	12-1-67
FACI-1	4-20-71	CB-2-A&B	6-1-65
FACI-2	4-20-71	CB-5	9-1-69
GR-2B	1-1-71	HW-4	1-1-70
GR-4	1-1-71	L-1	6-1-65
GR-5	1-1-71	CB-2-5	6-1-65
		MH-1	10-1-68

SUPPLEMENTAL SPECIFICATIONS	
1001	1-1-69
801	1-1-69
941	11-25-70

DEPARTMENT OF TRANSPORTATION
FEDERAL HIGHWAY ADMINISTRATION

APPROVED:

DIVISION ENGINEER

DATE

Project: Mus-146-3.47 Muskingum County
Date of Letting 19 Contract No.

LD 0300
12-29-67

5-146