



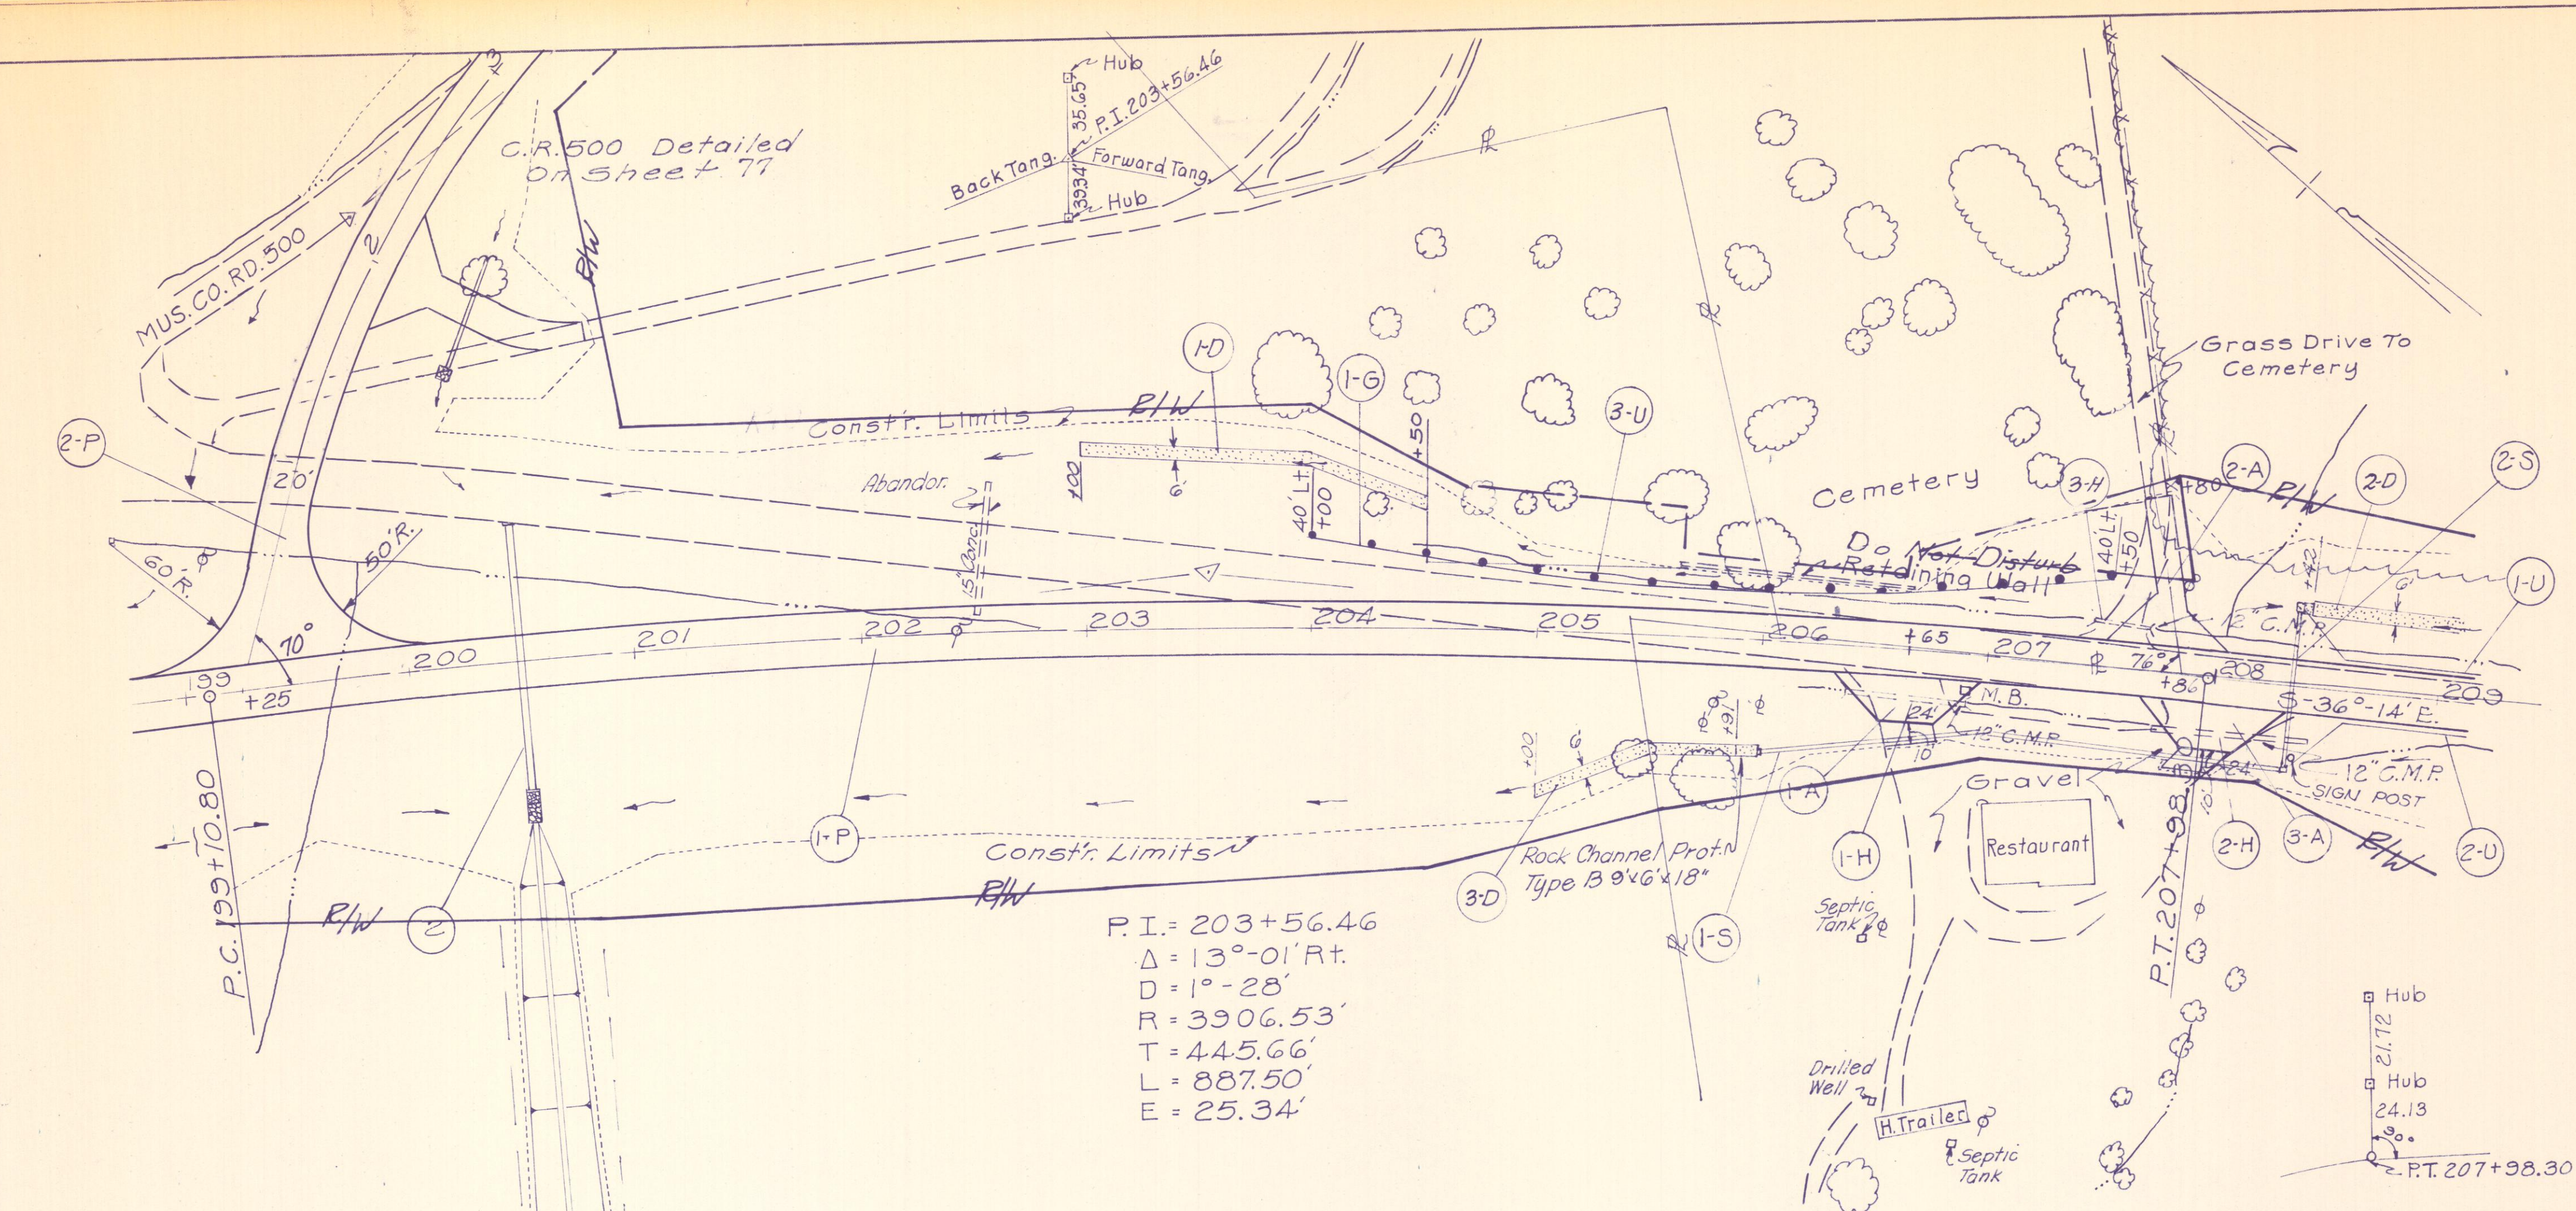

P.I. = 203+56.46
 $\Delta = 13^{\circ}-01' Rt.$
 $D = 1^{\circ}-28'$
 $R = 3906.53'$
 $T = 445.66'$
 $L = 887.50'$
 $E = 25.34'$

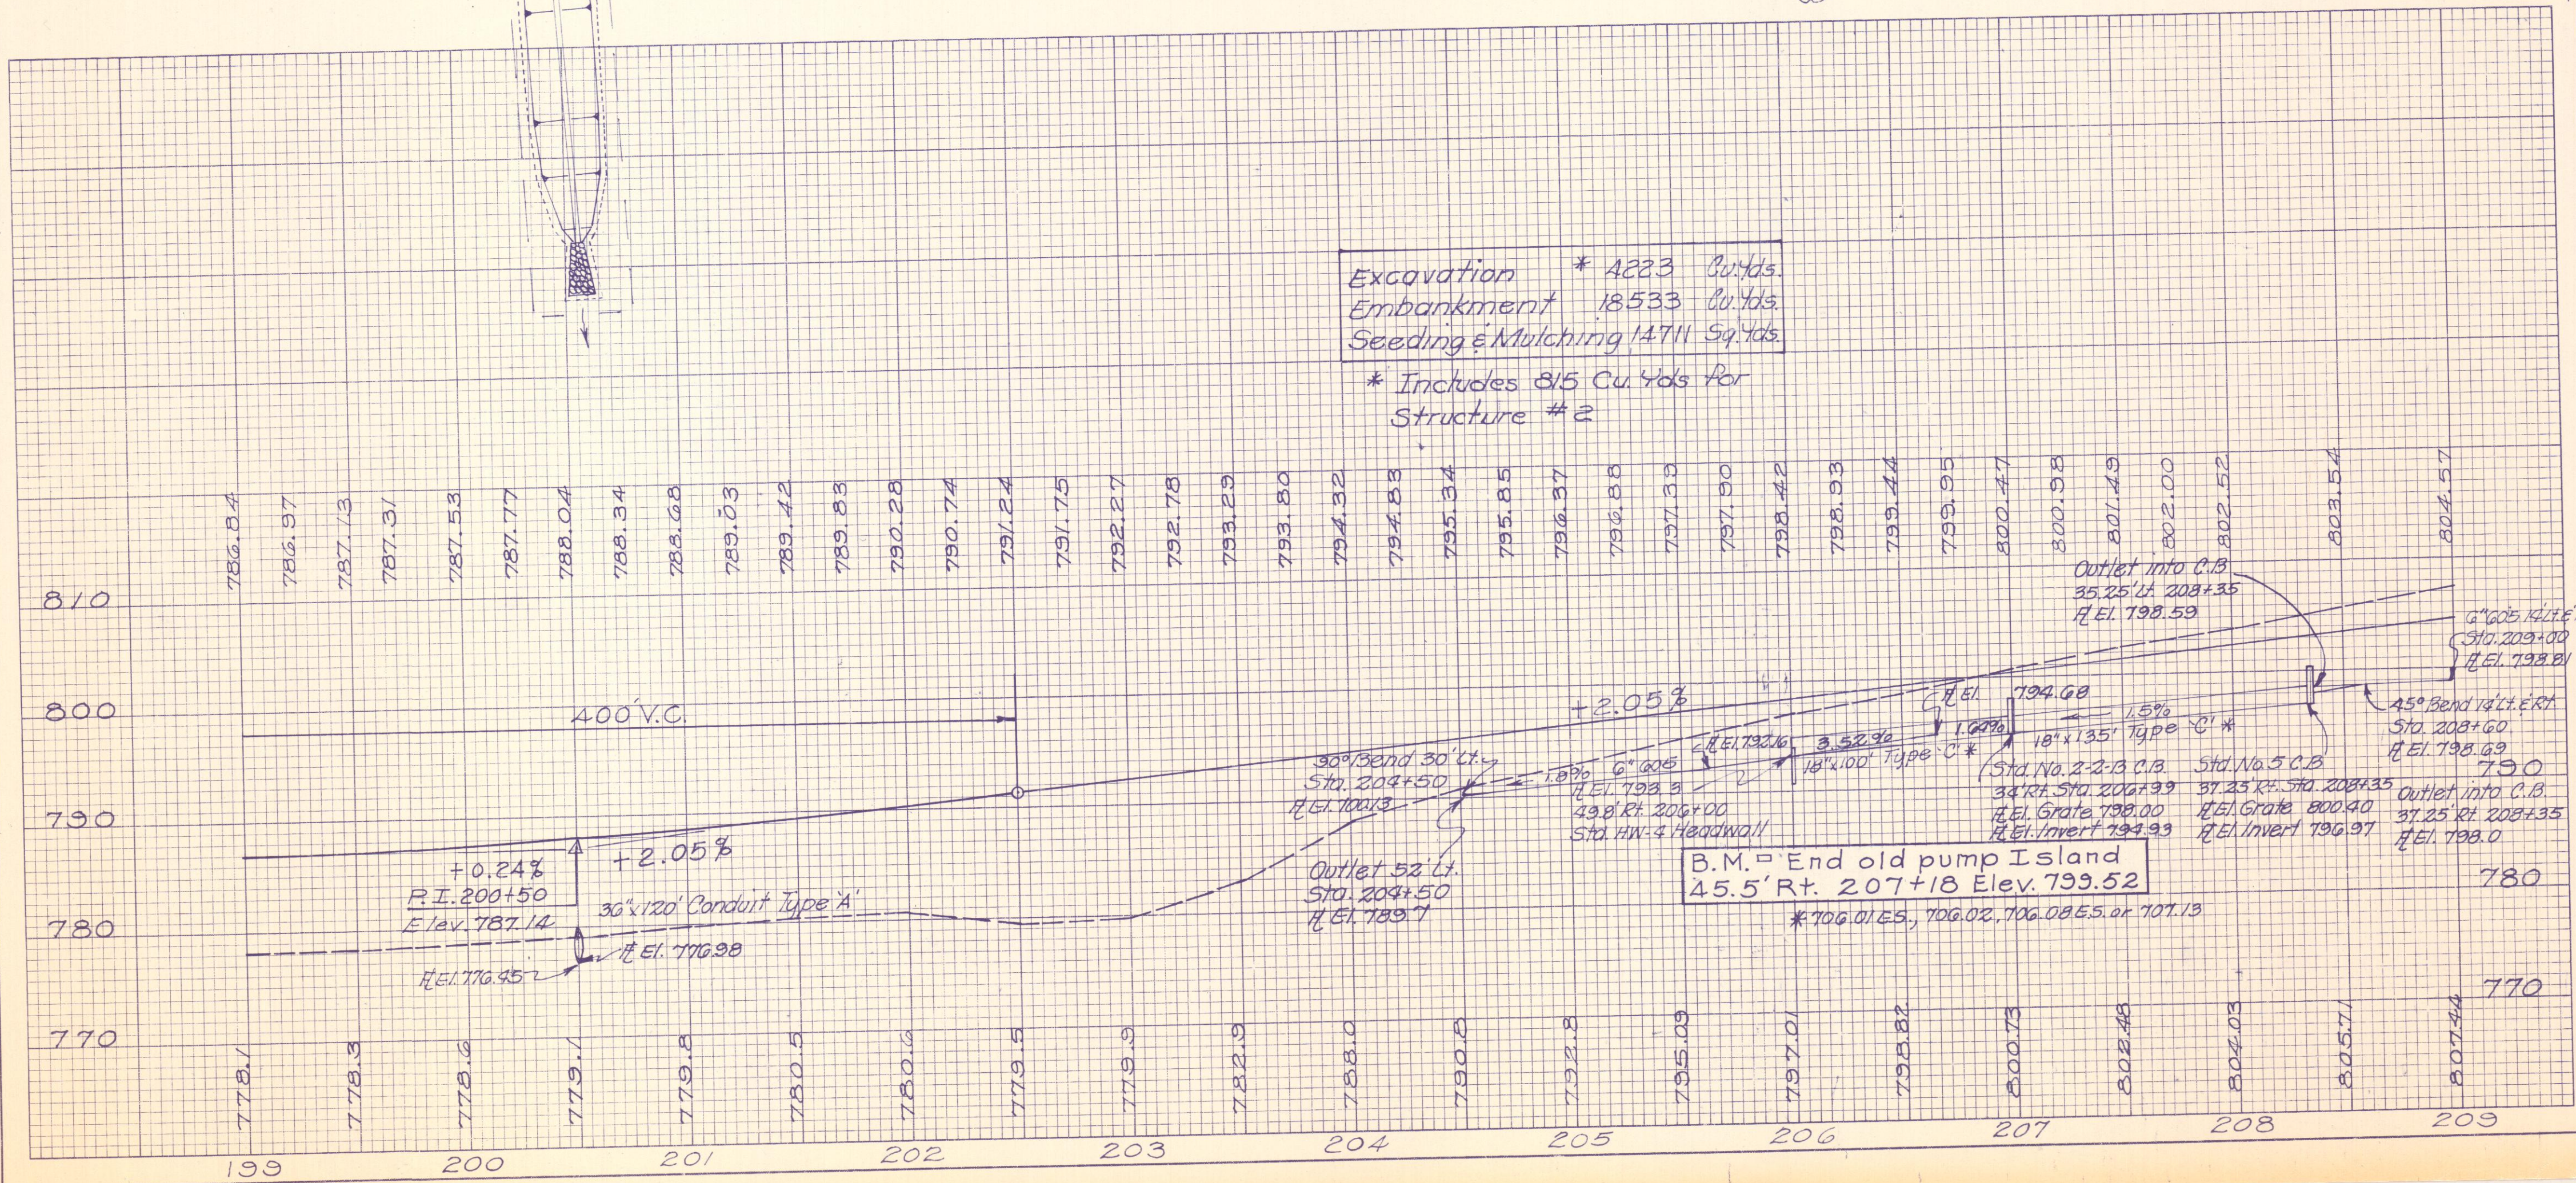

Excavation * 4223 Cu.Yds.
 Embankment 18533 Cu.Yds.
 Seeding & Mulching 14711 Sq.Yds.
 * Includes 815 Cu.Yds. for Structure #2

* 706.01 E.S., 706.02, 706.08 E.S. or 707.13


