
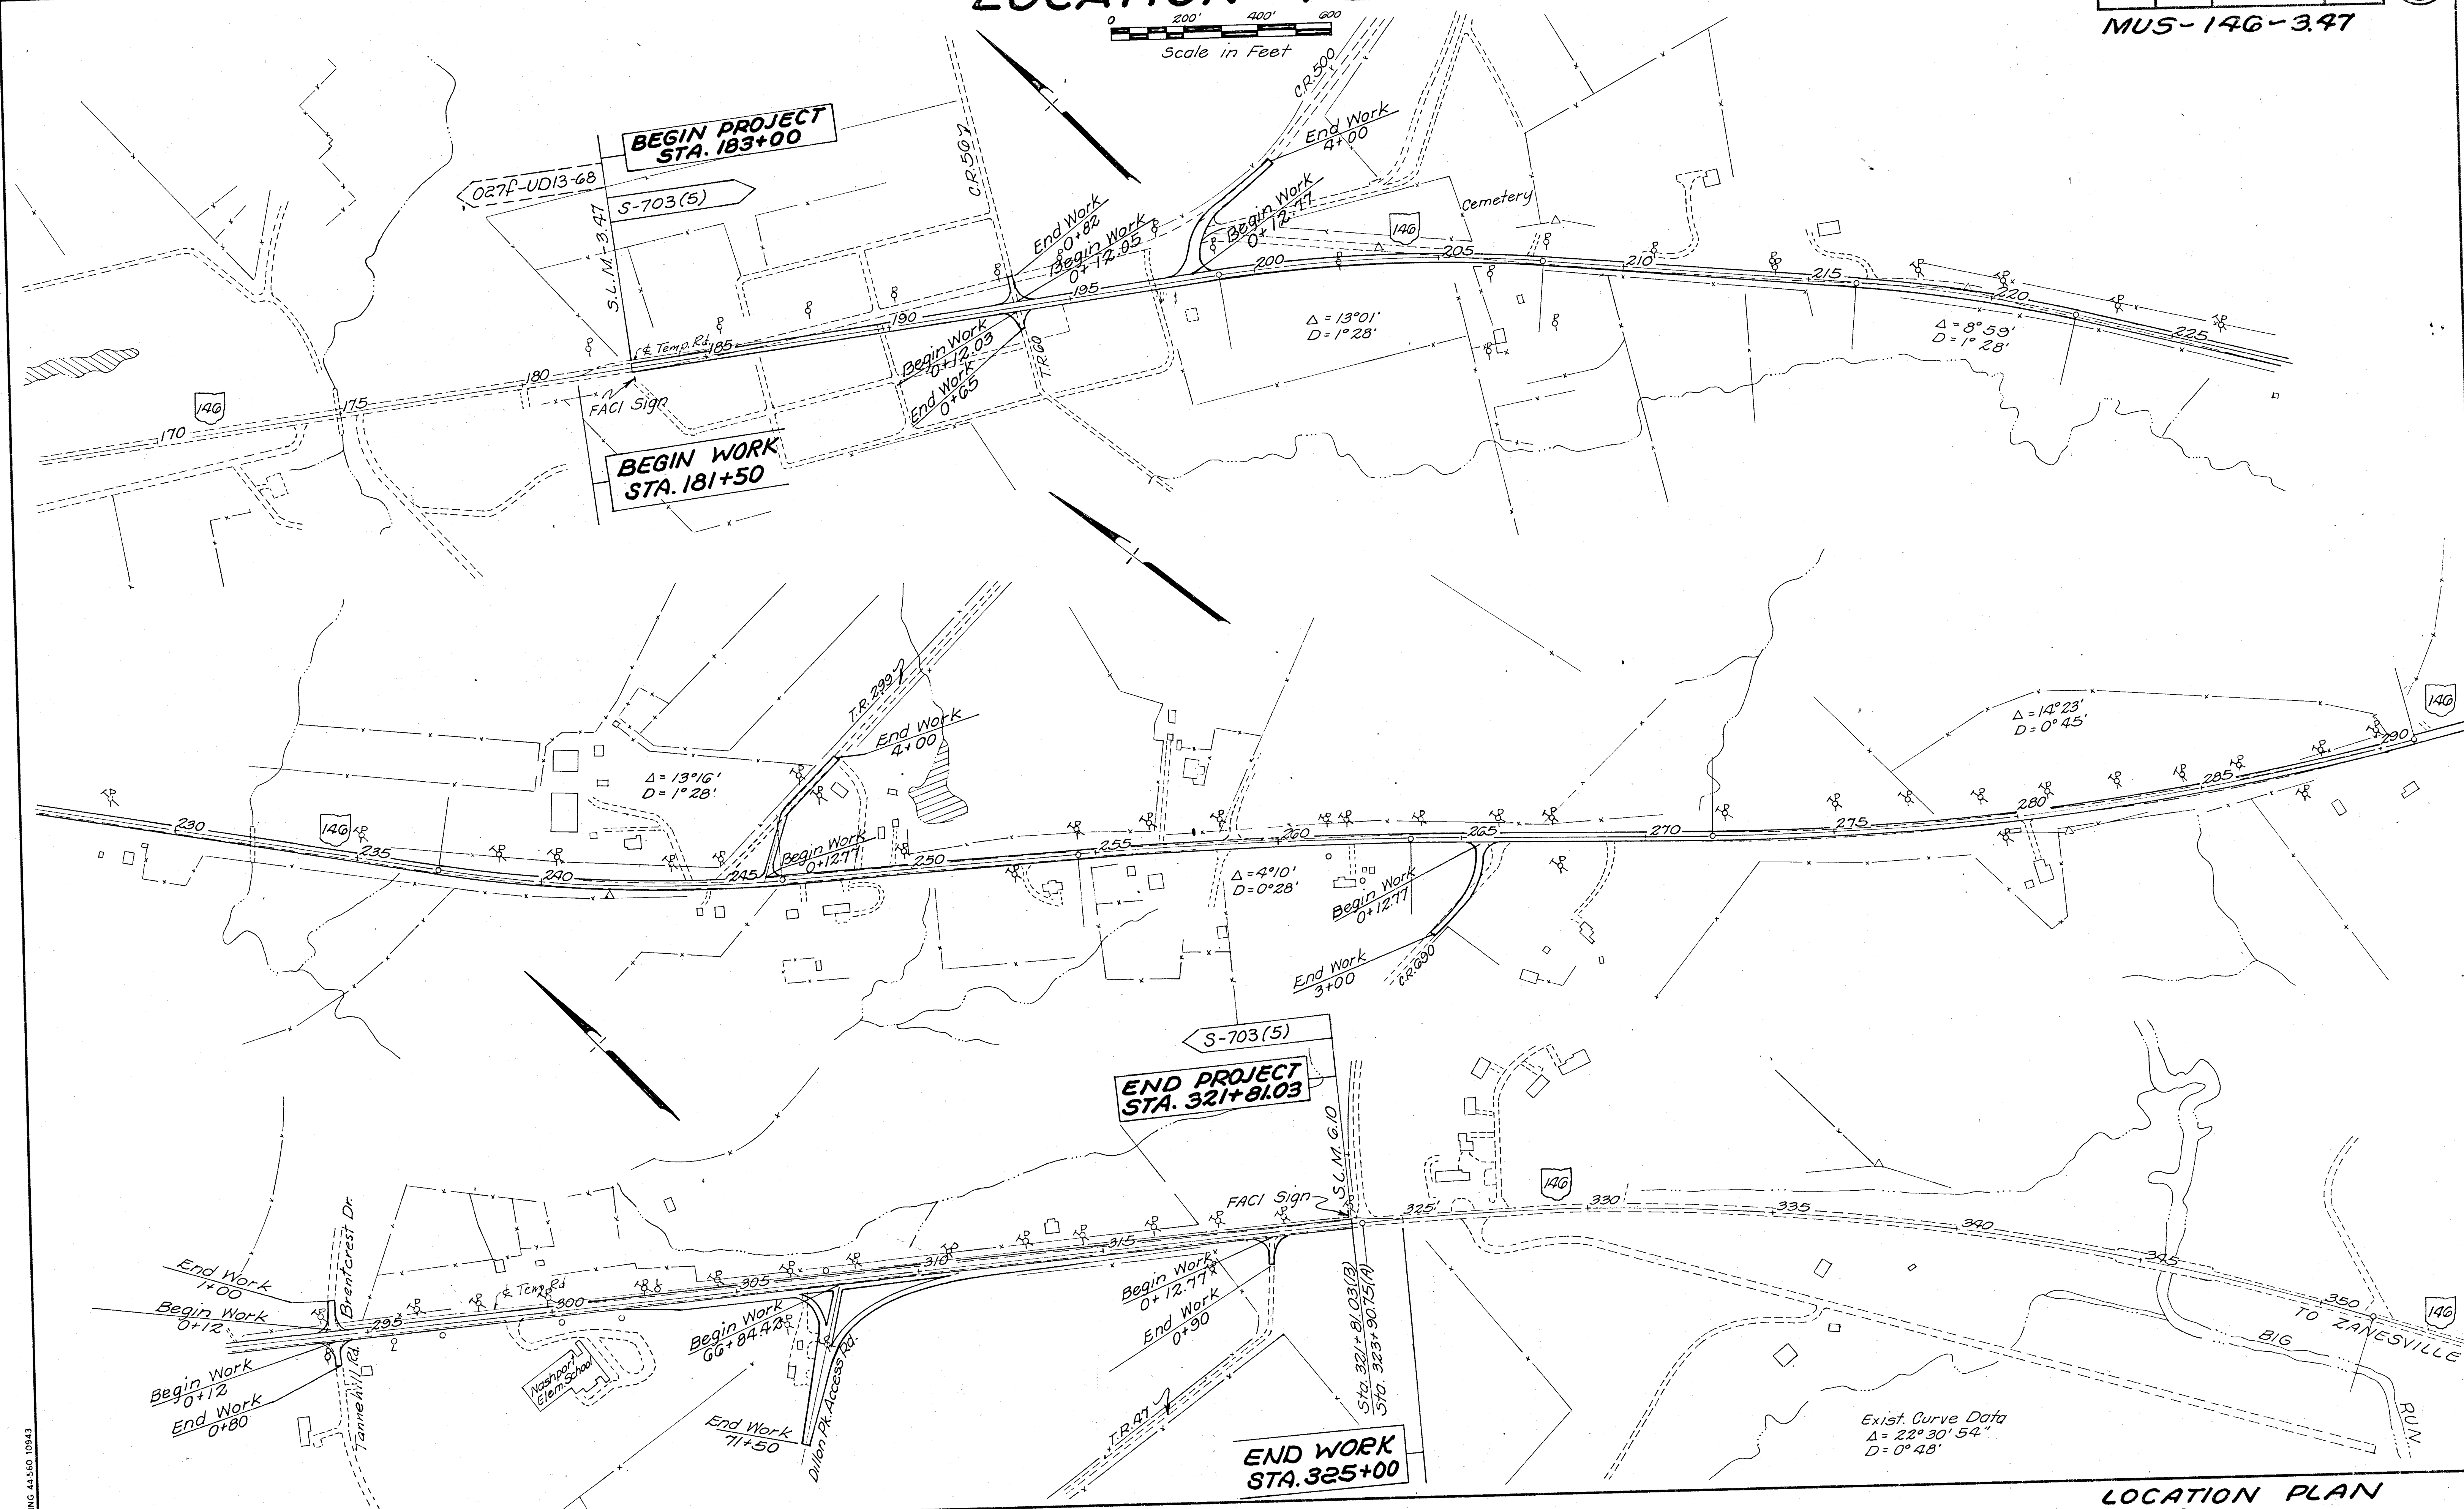


LOCATION PLAN

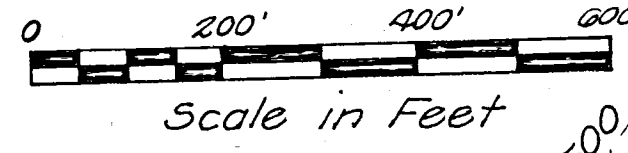

BRUNING 44 560 10943