
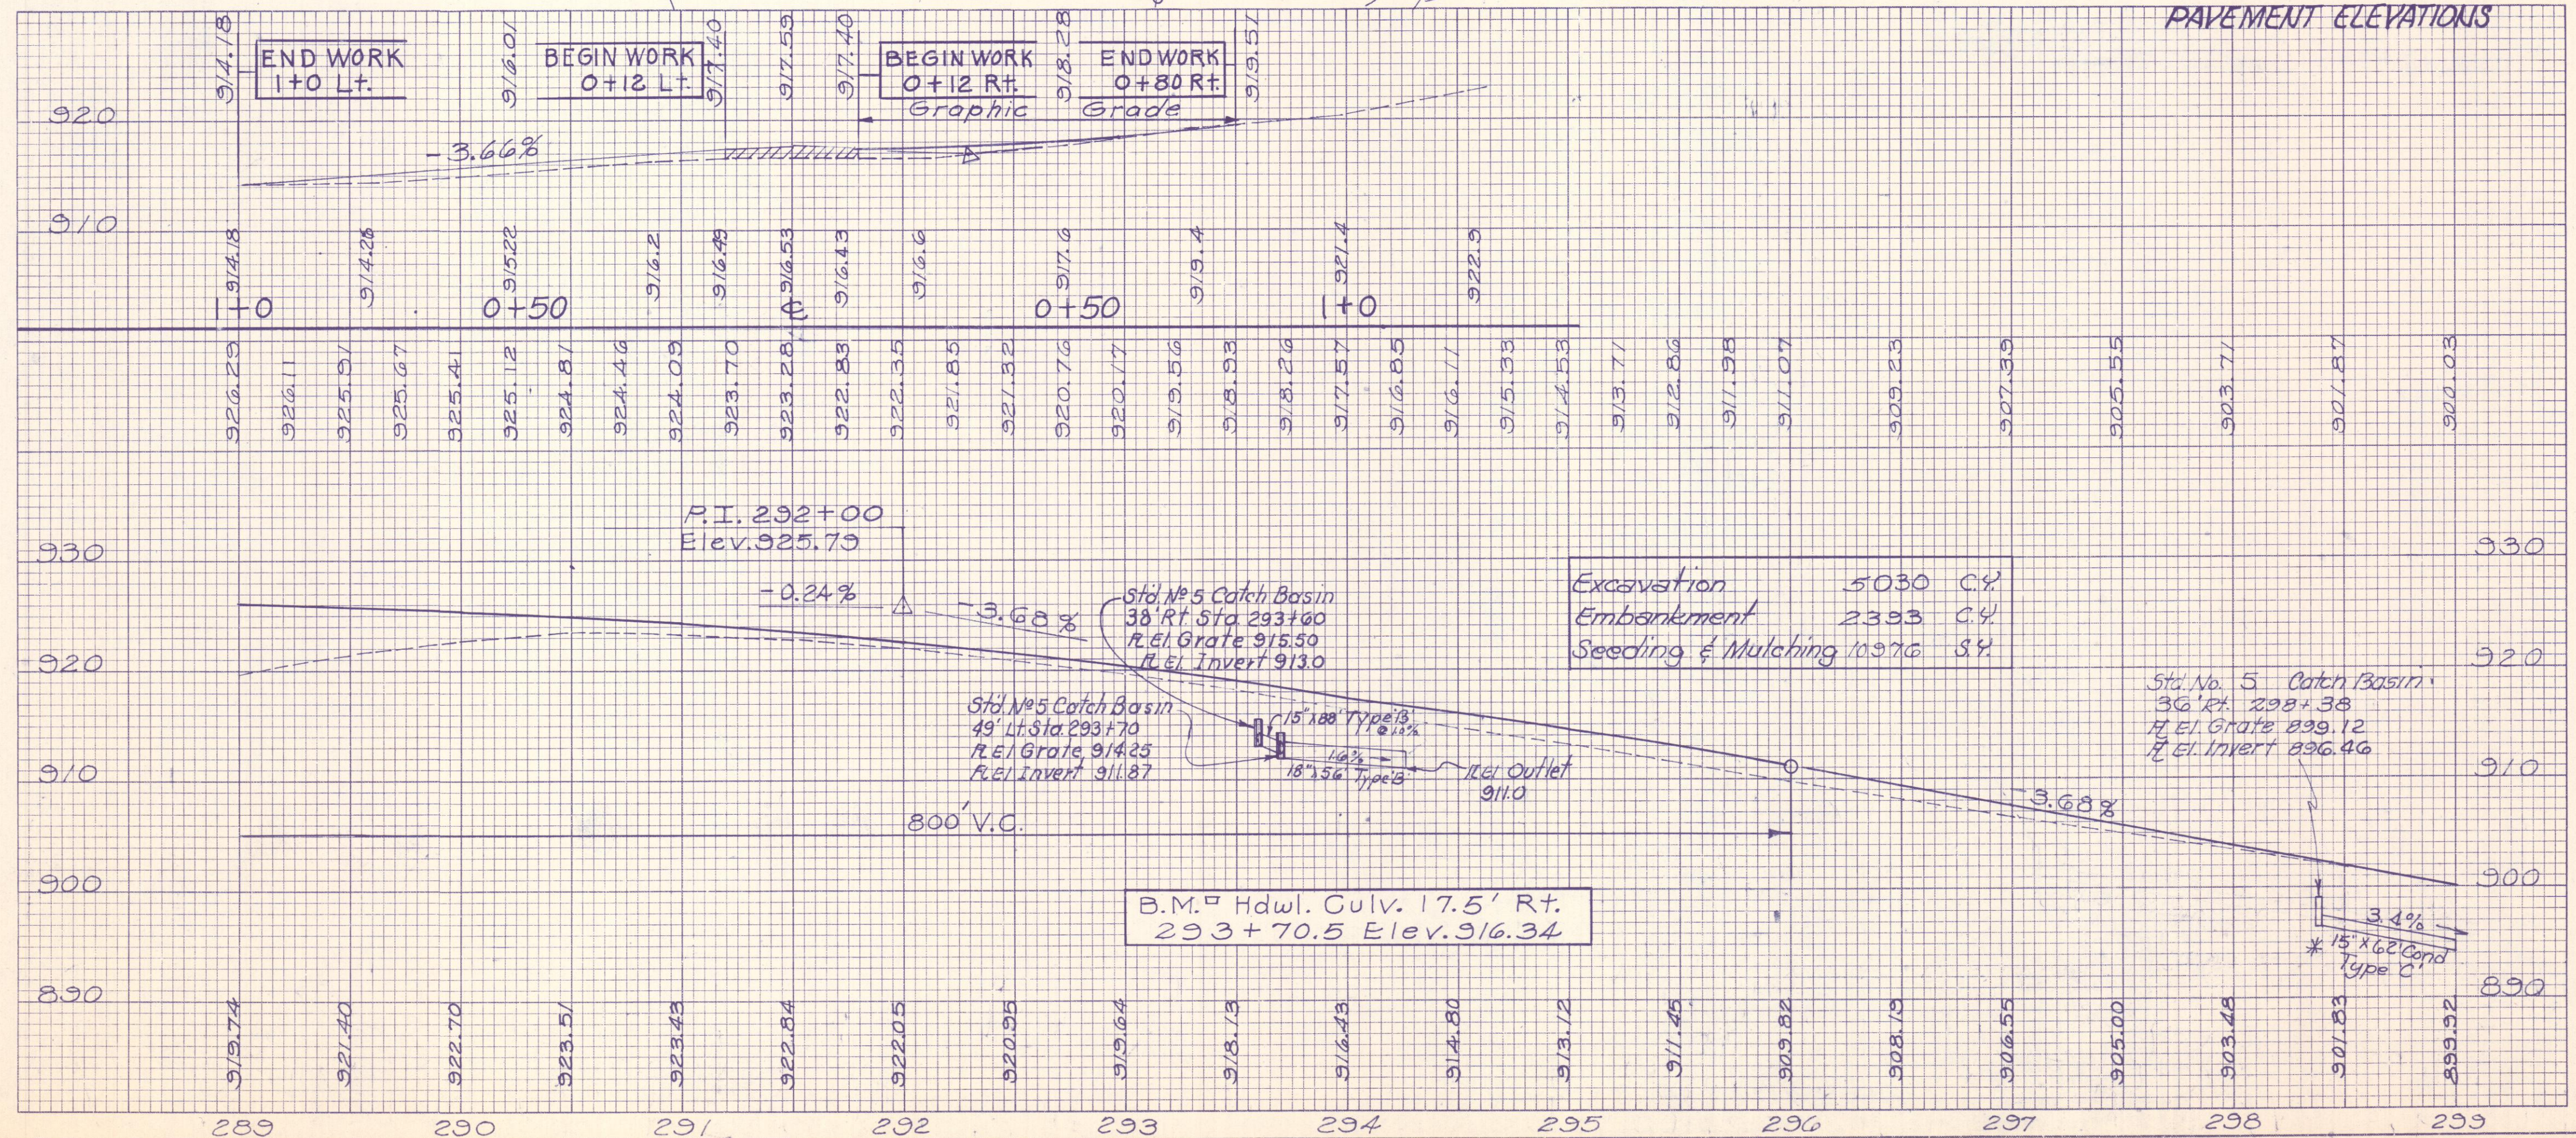


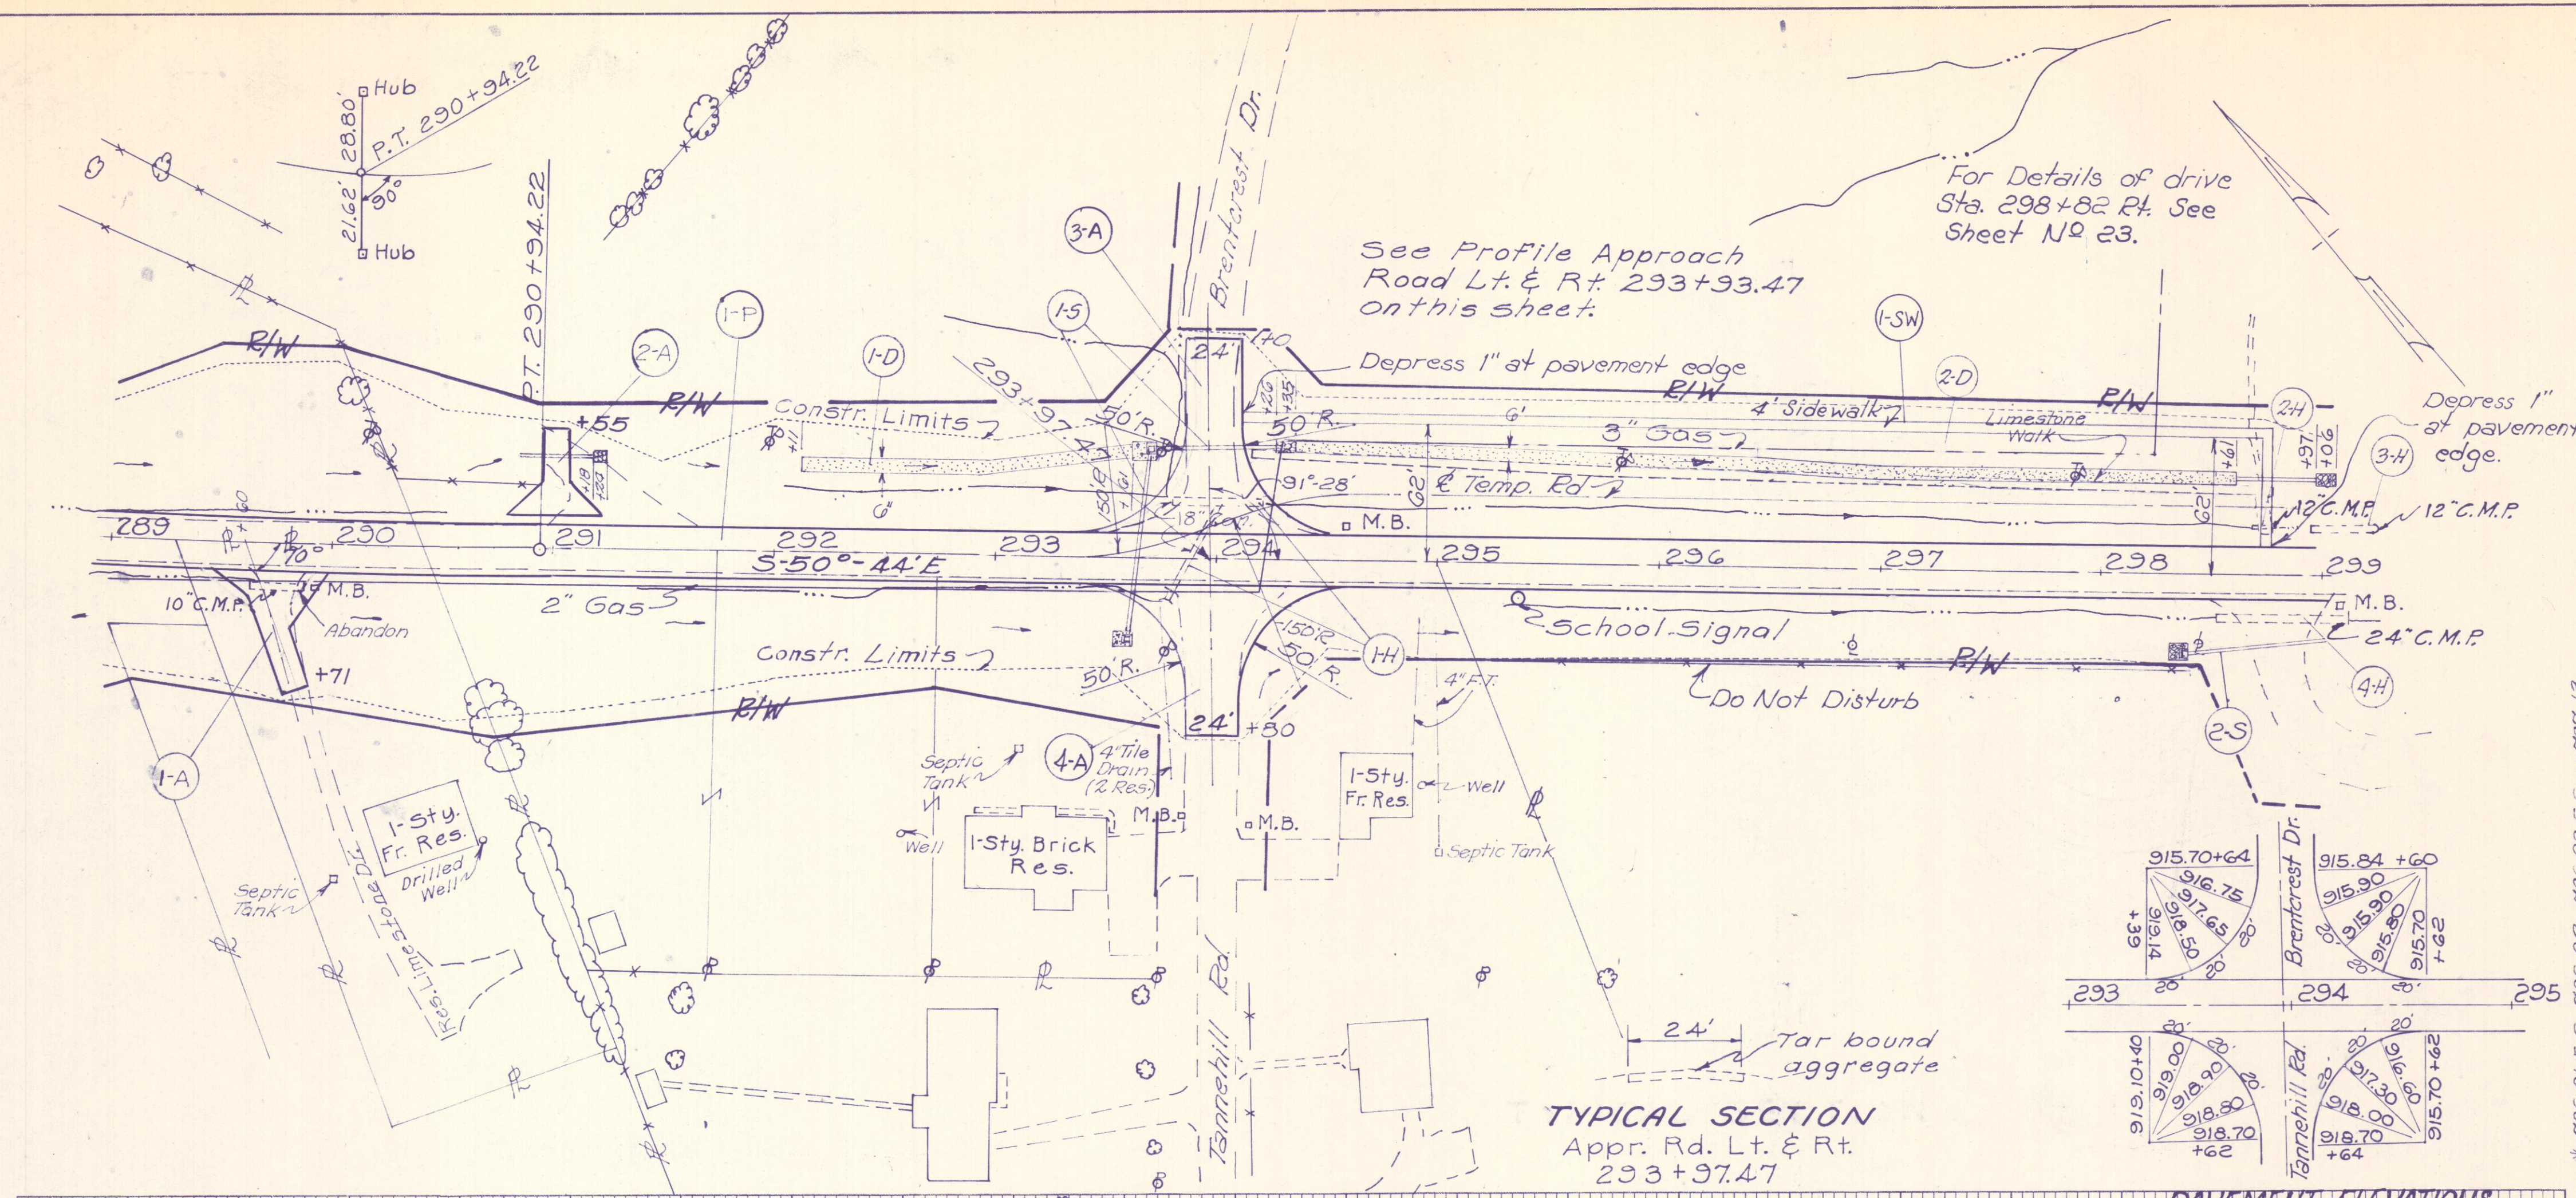

REF. NO.	STATION TO STATION	SIDE	ESTIMATED QUANTITIES	SEE SHEET NO.
1-P	289+00 - 299+00	Rt.	Excavation 5030 C.Y. Embankment 2333 C.Y. Seeding & Mulching 10370 S.Y.	660
1-A	289+00	Rt.		660
2-A	291+00	Lt.		660
3-A	293+97.47	Rt.		660
4-A	293+97.47	Rt.		660
1-S	293+60 - 294+35	Rt.		660
2-S	298+35 - 299+00	Rt.		660
1-SW	294+26 - 295+75	Lt.		660
1-D	292+11 - 293+61	Lt.		660
2-D	294+35 - 295+61	Lt.		660
1-H	293+72.1 - 294+22.8	Lt.		660
2-H	293+67.8 - 293+71.6	Lt.		660
3-H	293+94.2 - 293+26.9	Lt.		660
4-H	293+50.3 - 293+10.9	Rt.		660
TOTALS				