



MUS-146-3.47

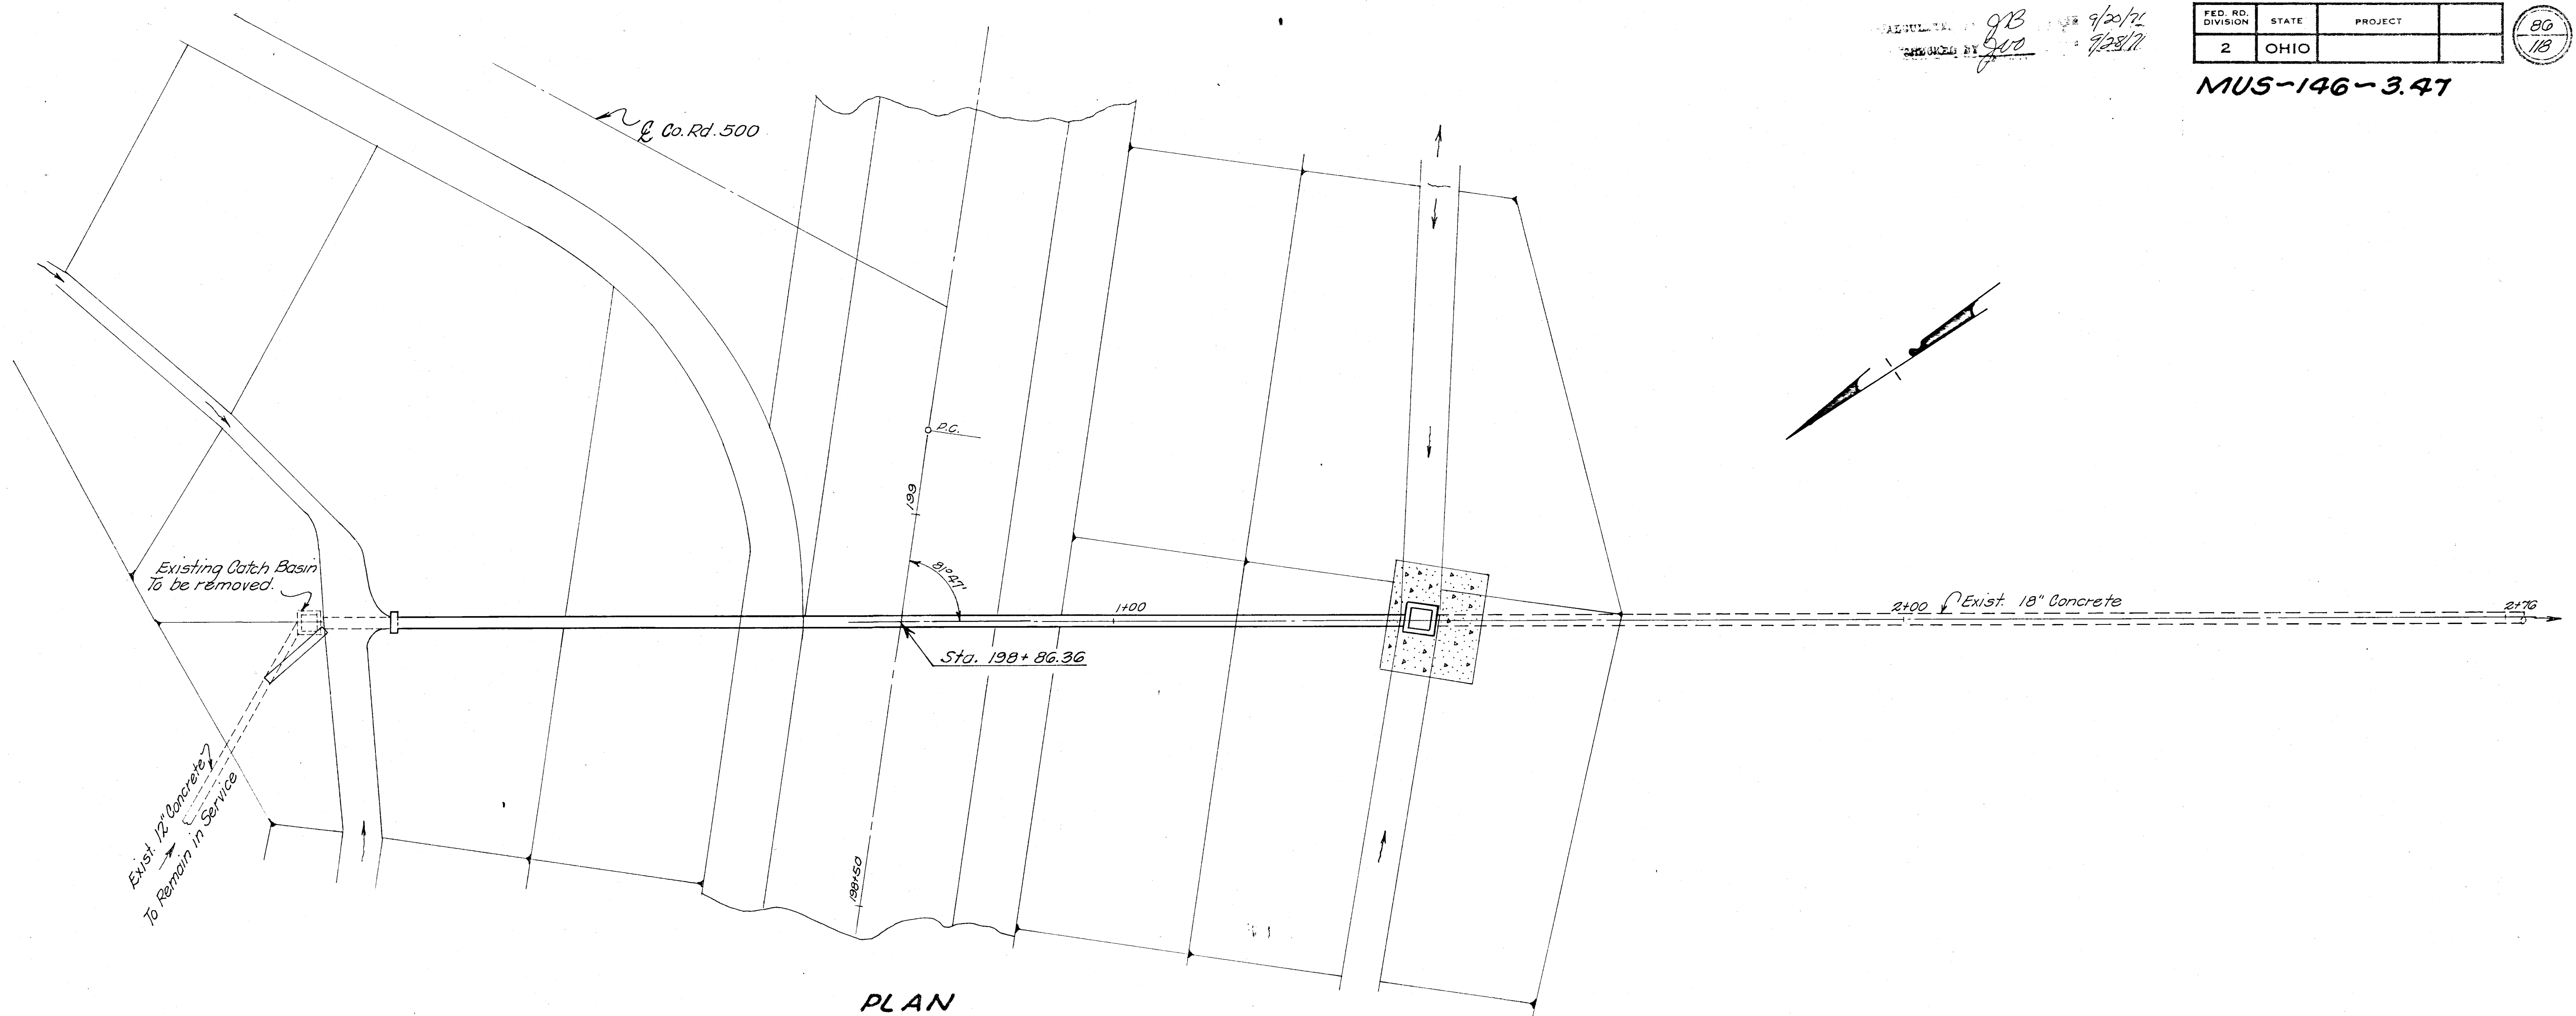

PLAN

0 5 10
Scale in Feet

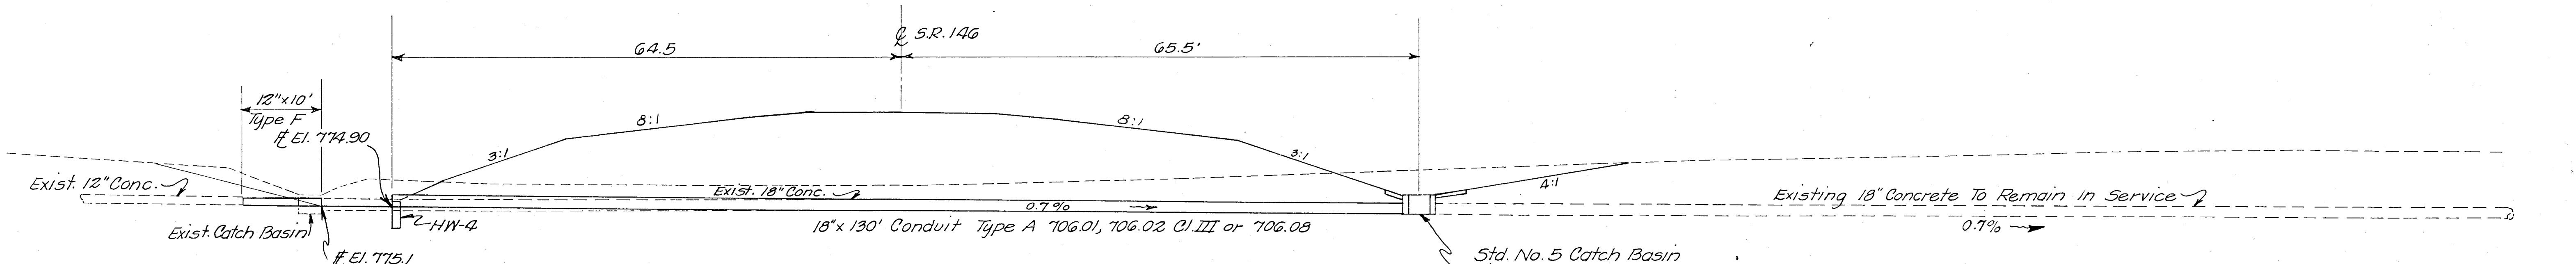

LONGITUDINAL SECTION

QUANTITIES

Item	Description	Quantity	Unit
603	18" Concrete Type A 706.01, 706.02 Class III or 706.08	130	Lin. Ft.
602	Concrete Masonry	0.31	Cu. Yds.
604	Standard No. 5 Catch Basin	1	Each
603	12" Conduit Type F	10	Lin. Ft.

Drainage Area: 4 Ac		Q25 9 c.f.s.	
1	Sta. 198+86.36	18" x 130'	MUS-146-0377