



Calculated by JB DATE 9/20/71
Checked by JFO DATE 9/28/71

MUS-146-3.47

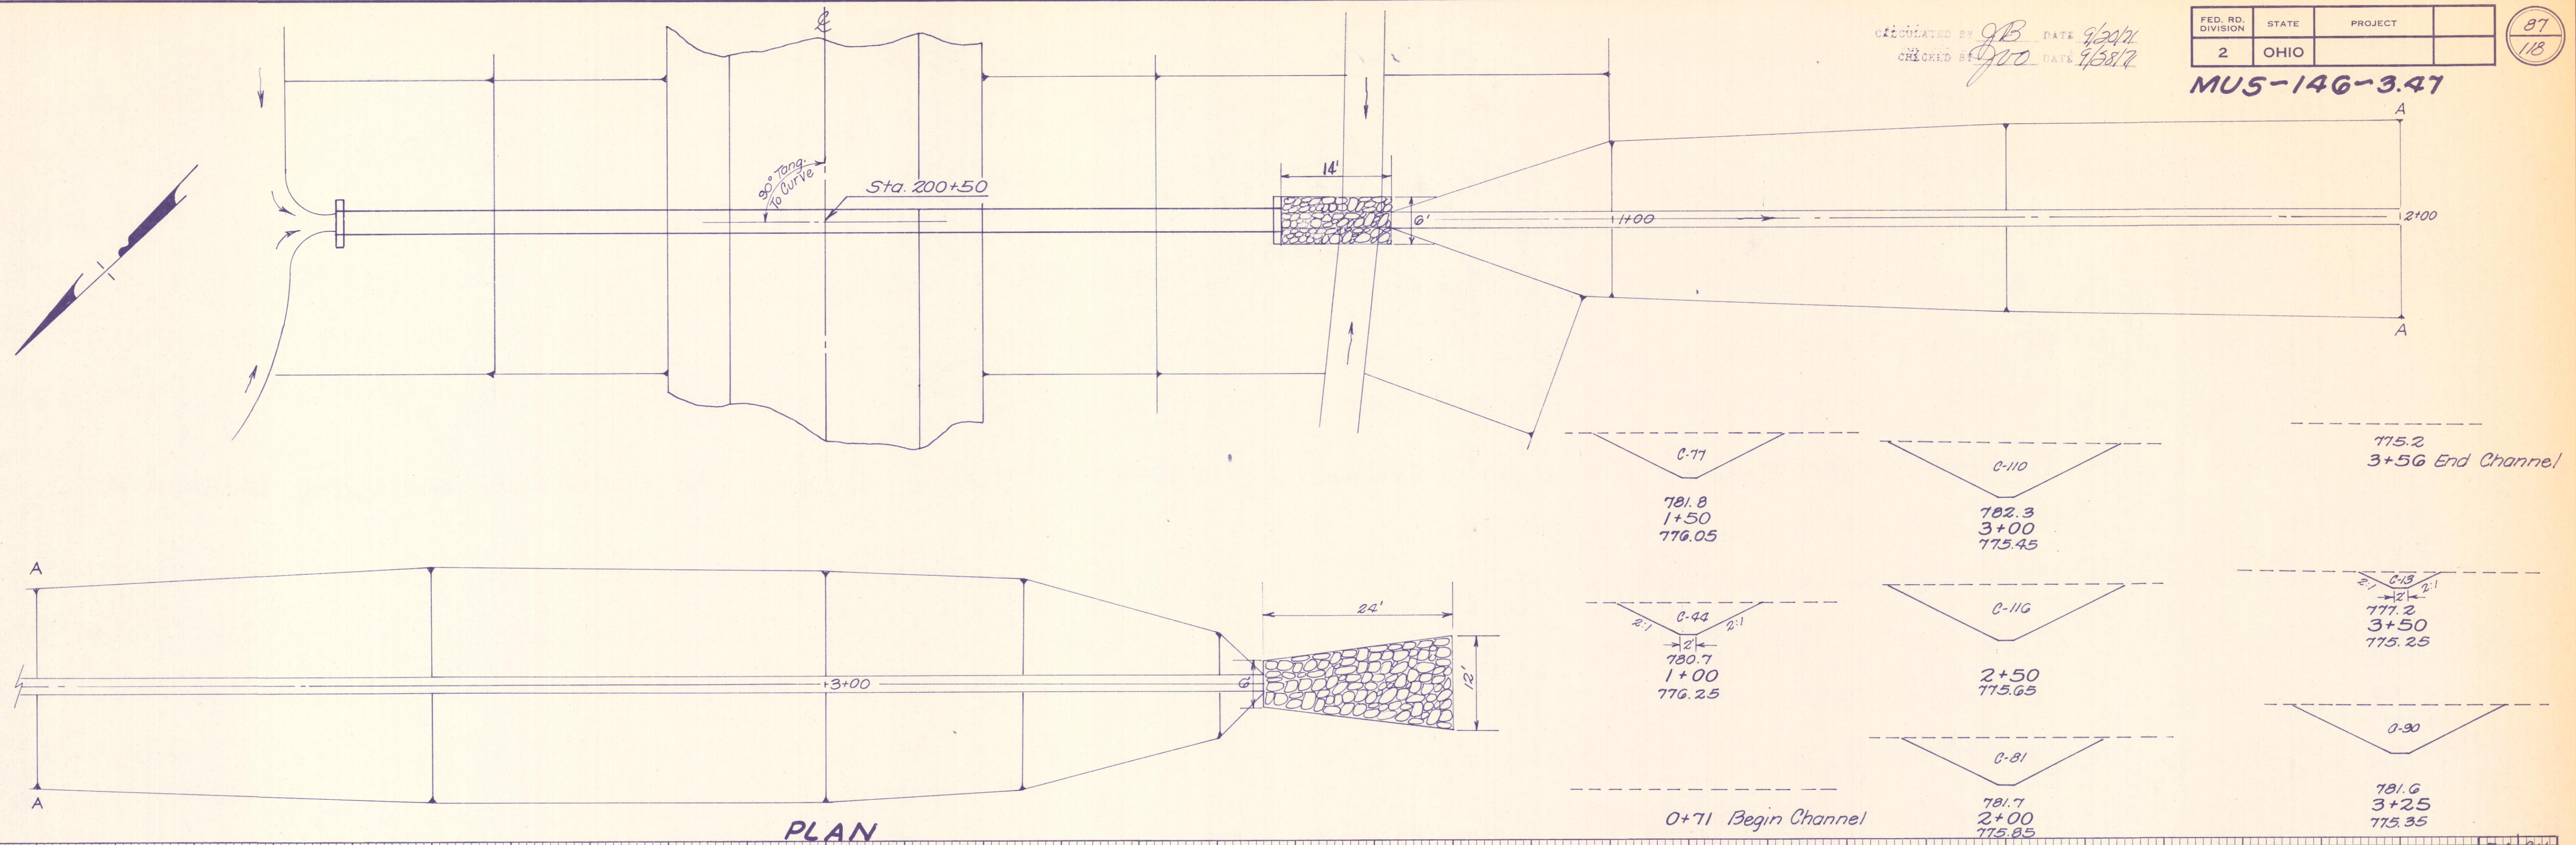

PLAN

Scale in Feet

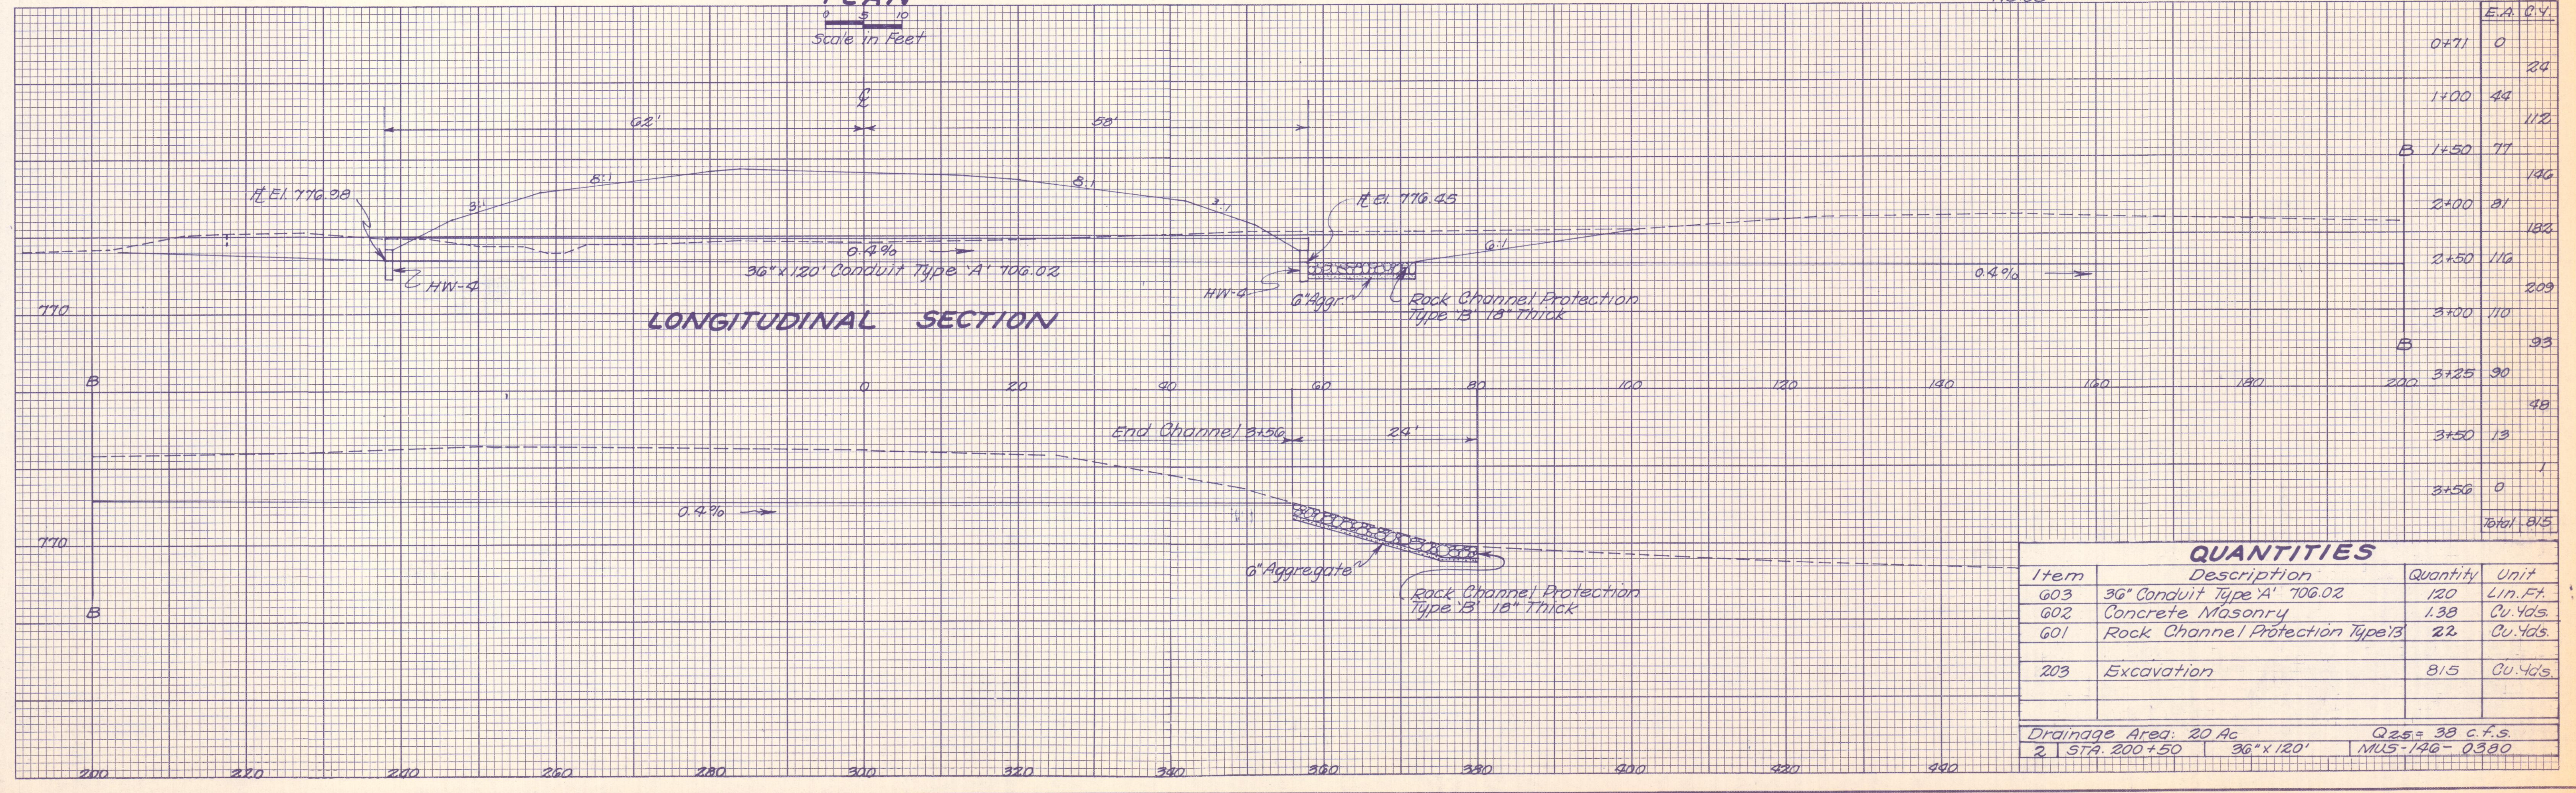

LONGITUDINAL SECTION

QUANTITIES			
Item	Description	Quantity	Unit
603	36" Conduit Type 'A' 706.02	120	Lin. Ft.
602	Concrete Masonry	1.38	Cu. Yds.
601	Rock Channel Protection Type 'B'	22	Cu. Yds.
203	Excavation	8.15	Cu. Yds.
Drainage Area: 20 Ac Q2.5 = 38 c.f.s.			
2 STA. 200+50 36" x 120' MUS-146-0380			