



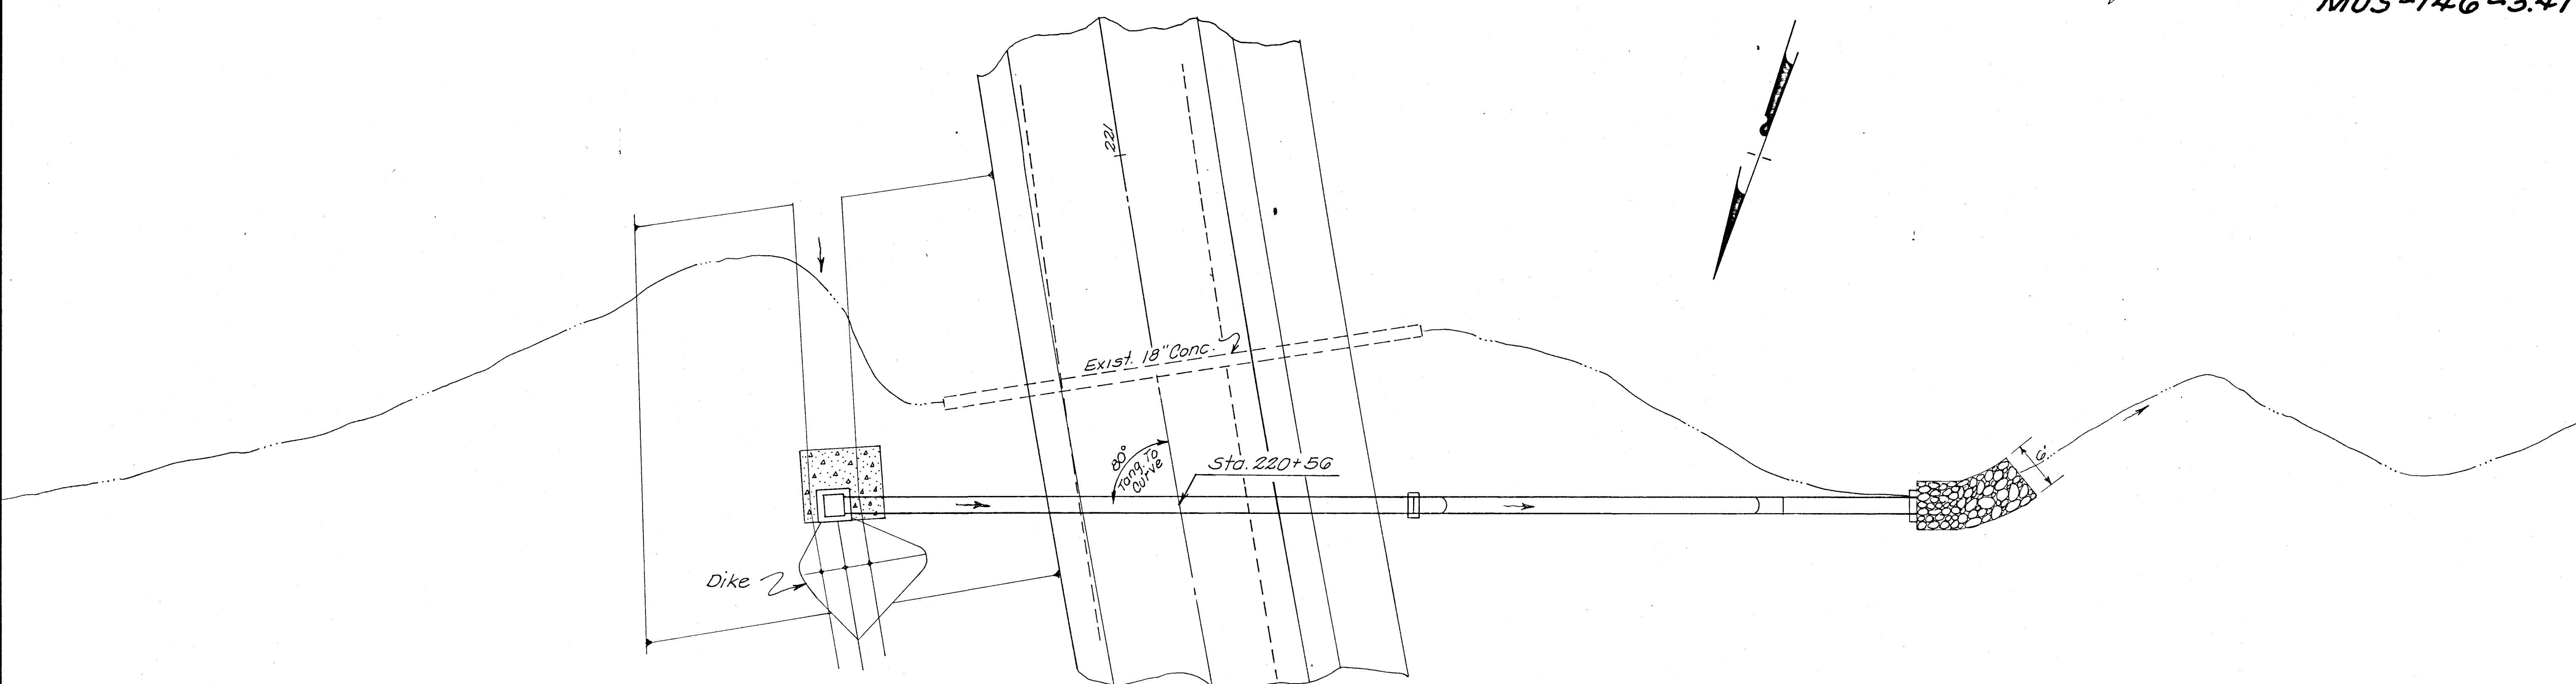

PLAN
0 5 10
Scale in Feet

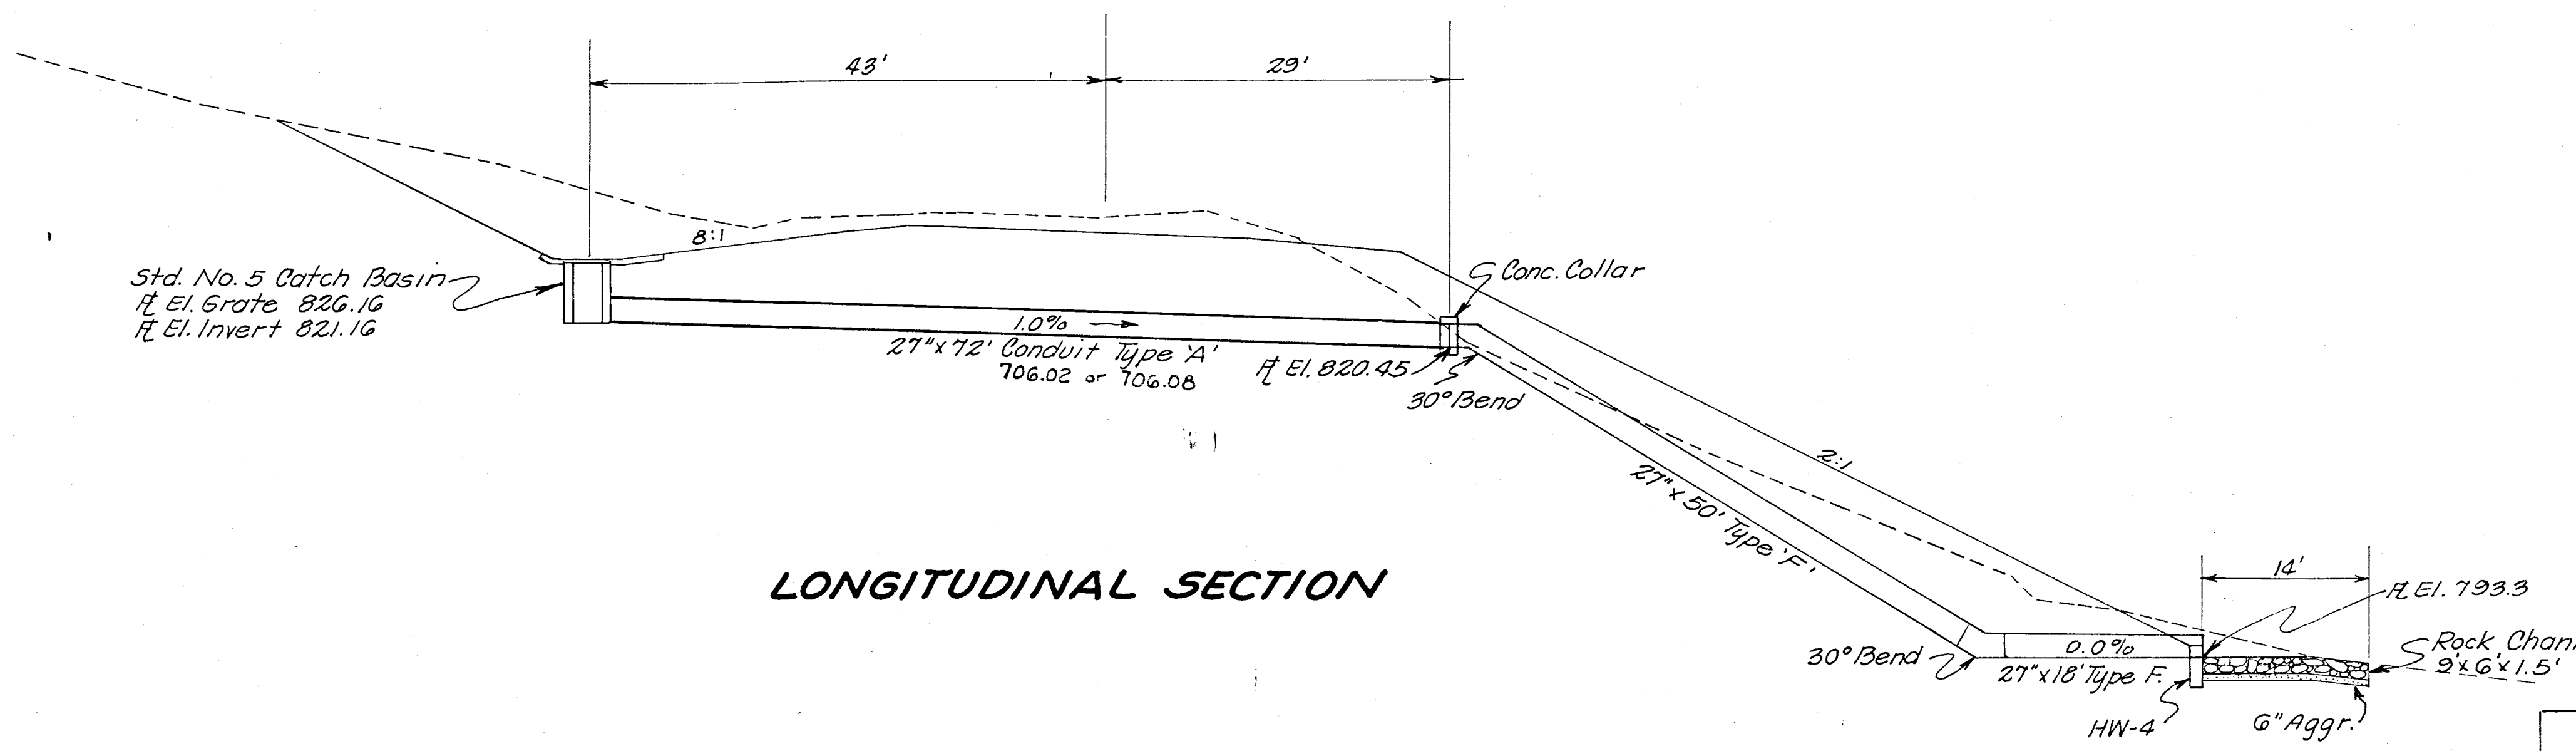

LONGITUDINAL SECTION

QUANTITIES			
Item	Description	Quantity	Unit
603	27" Conduit Type A 706.02 or 706.08	72	Lin. Ft.
603	27" Conduit Type 'F' As Per Plan *	68	Lin. Ft.
604	Standard No. 5 Catch Basin	1	Each
602	Concrete Masonry	0.93	Cu. Yds.
601	Rock Channel Protection Type 'B'	6	Cu. Yds.
* See Note, Sheet No. 91			
Drainage Area: 12.6 A° Q ₂₅ = 35 c.f.s.			
5	Sta. 220+56	27' x 140'	MUS-146-0418