



County Road No. 146
Falls Township
Muskingum County

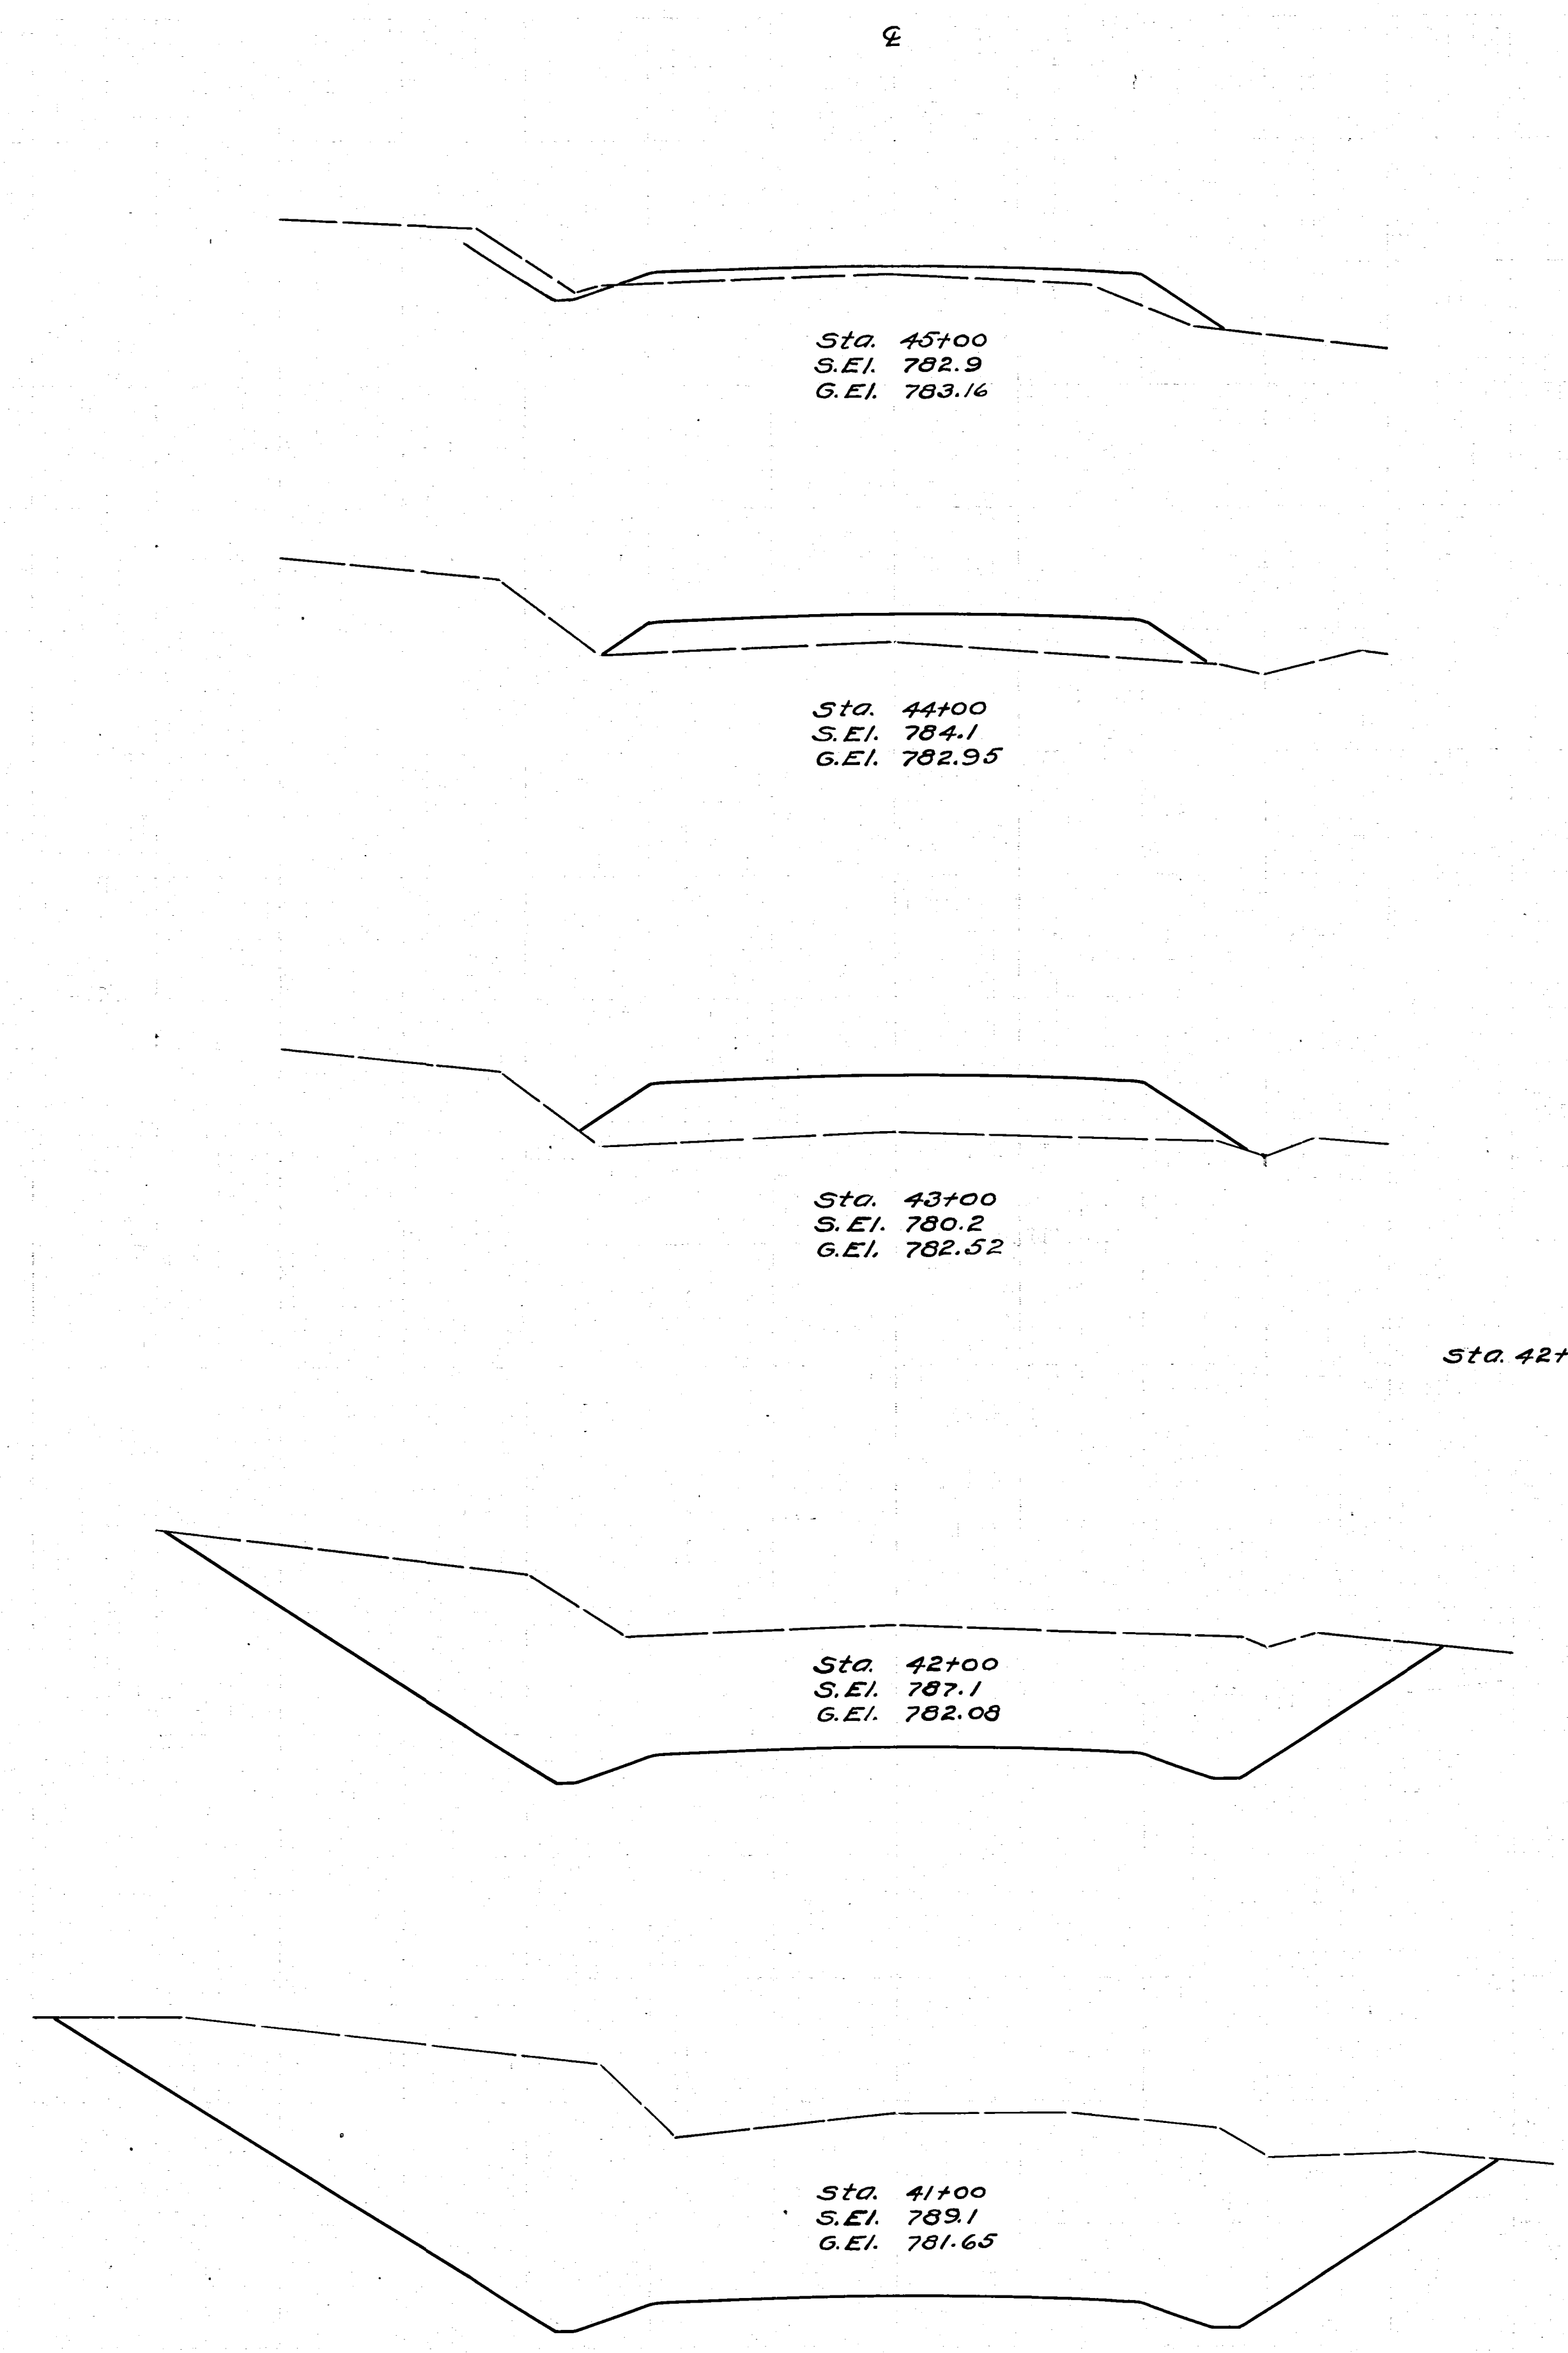

End area cut fill	Cu. Yds exc. emb
6 14	
11 85	
0 32	
0 167	
0 58	
88 21	
353 86	
238 0	
1141 0	
378 0	
1196 0	

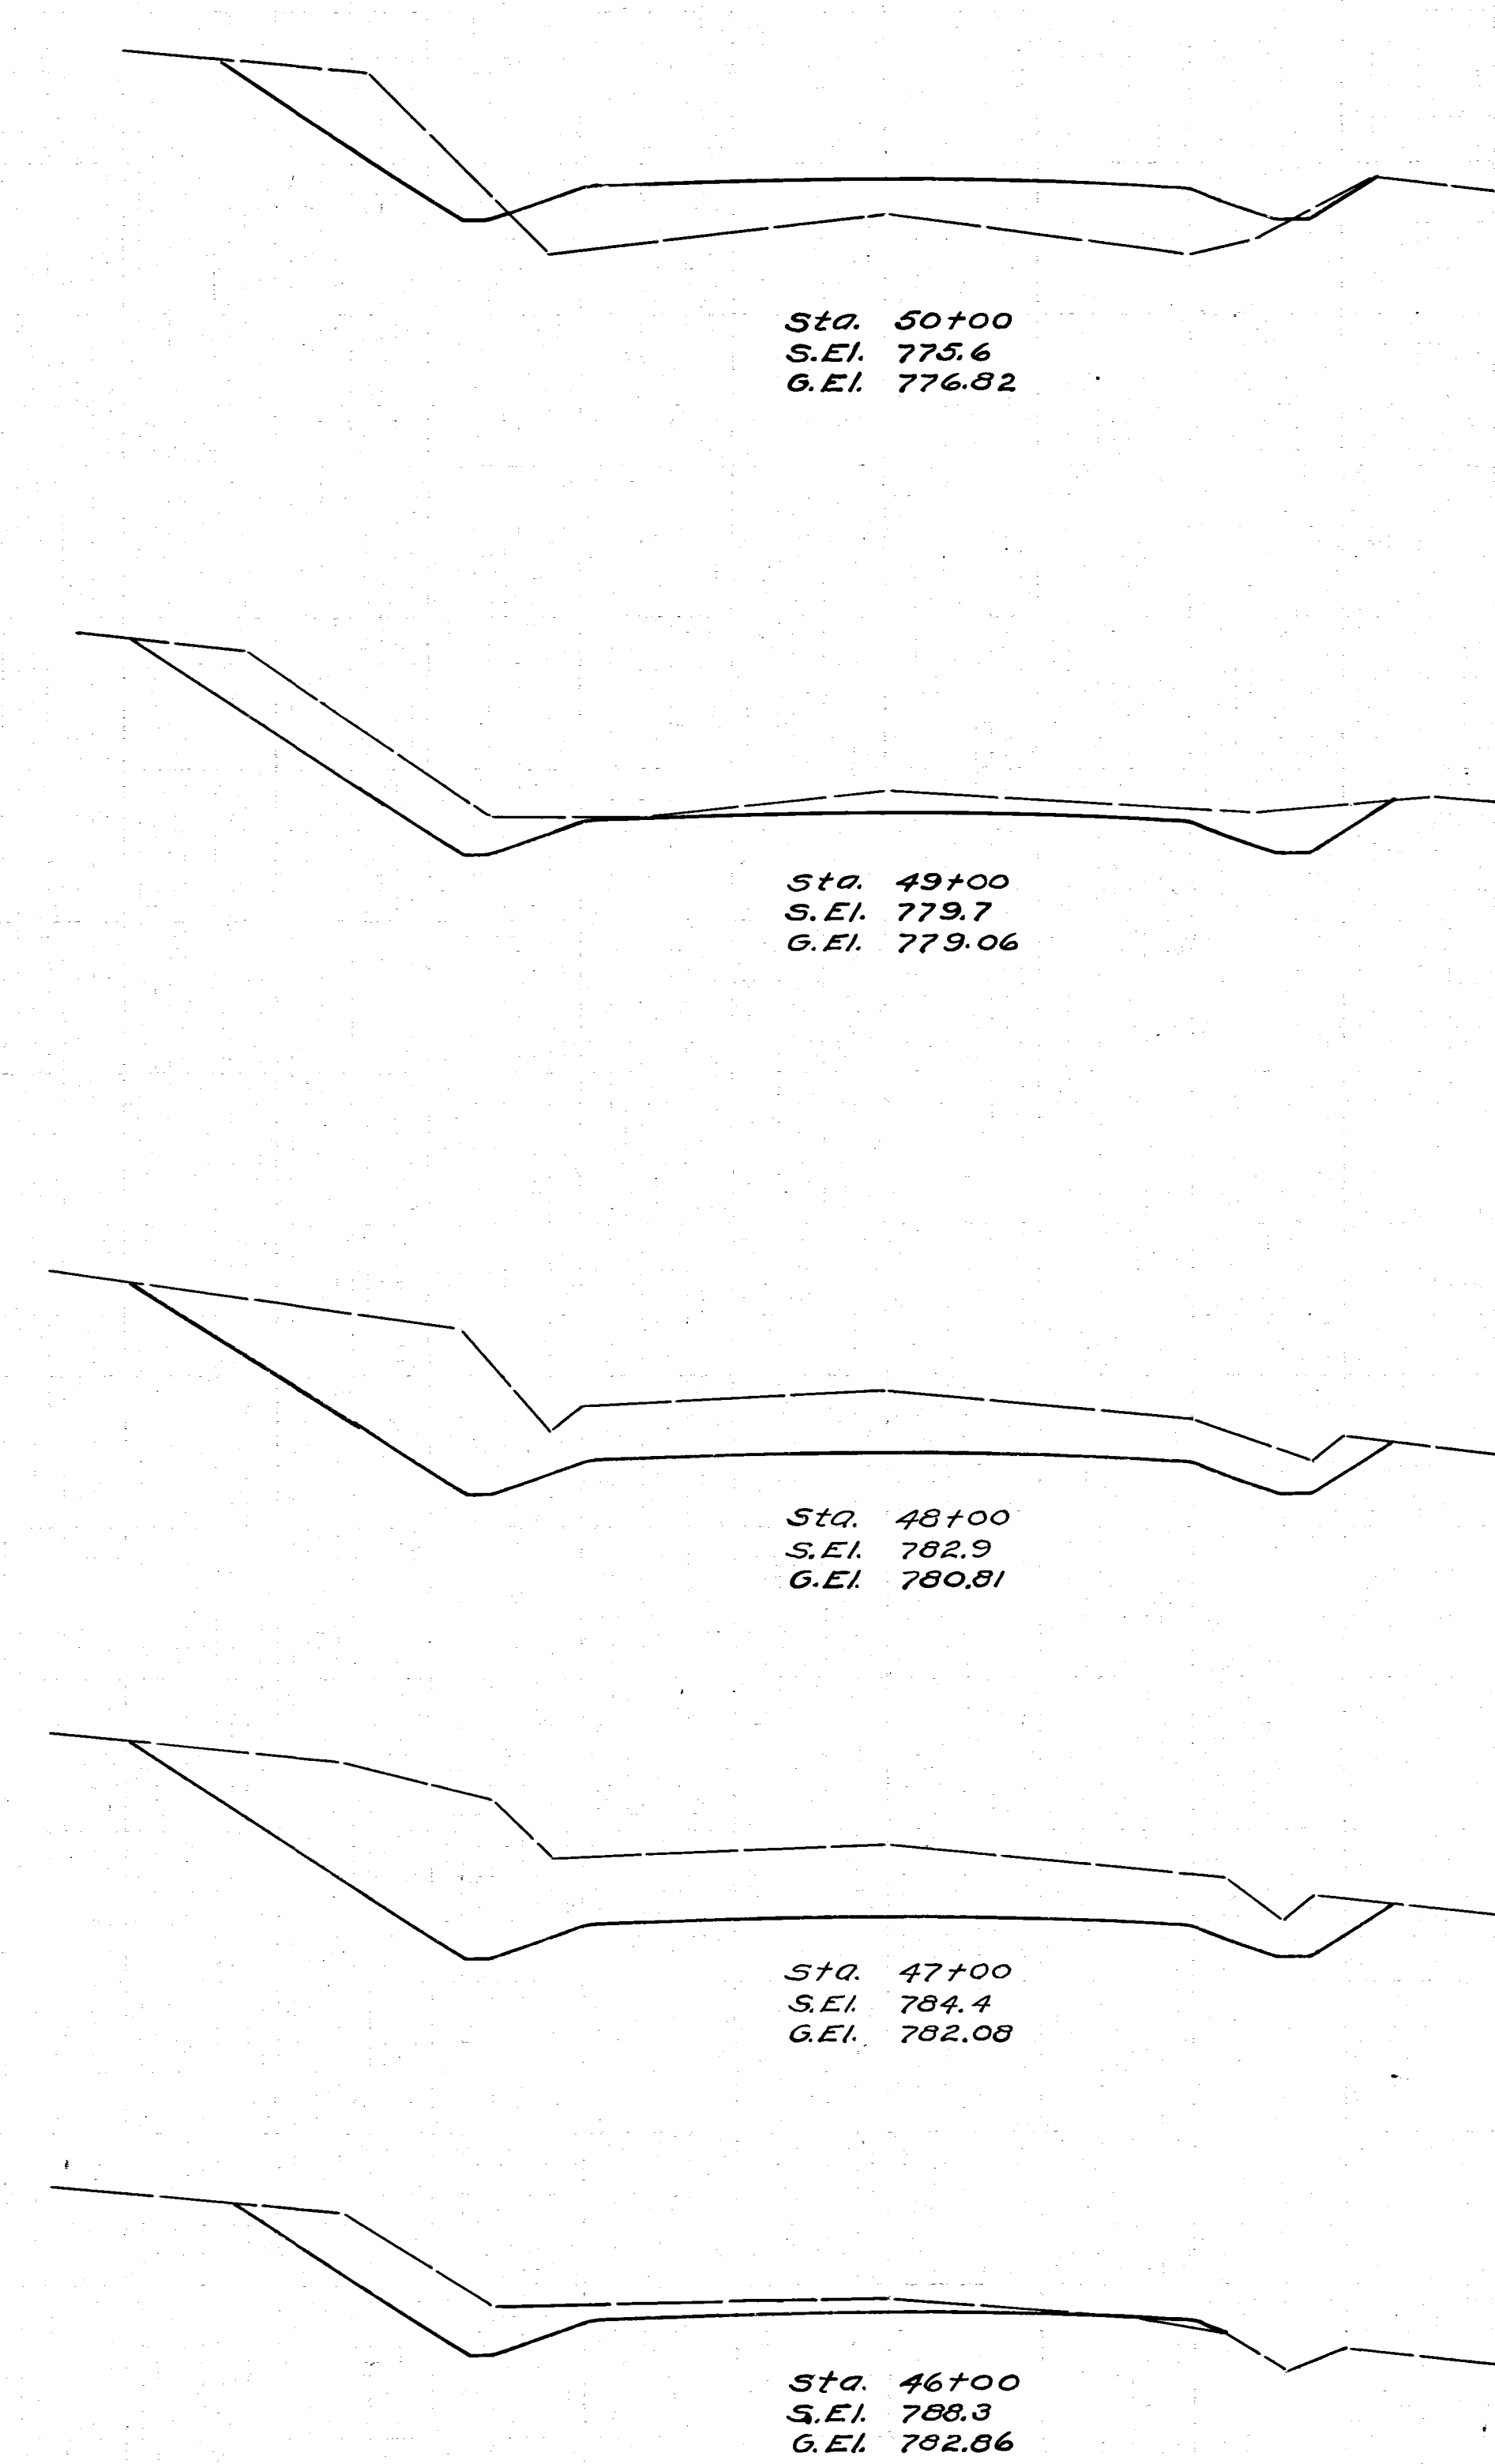

End area cut fill	Cu. Yds exc. emb
16 42	
104 78	
40 0	
233 0	
86 0	
341 0	
98 0	
222 0	
22 0	
52 26	