



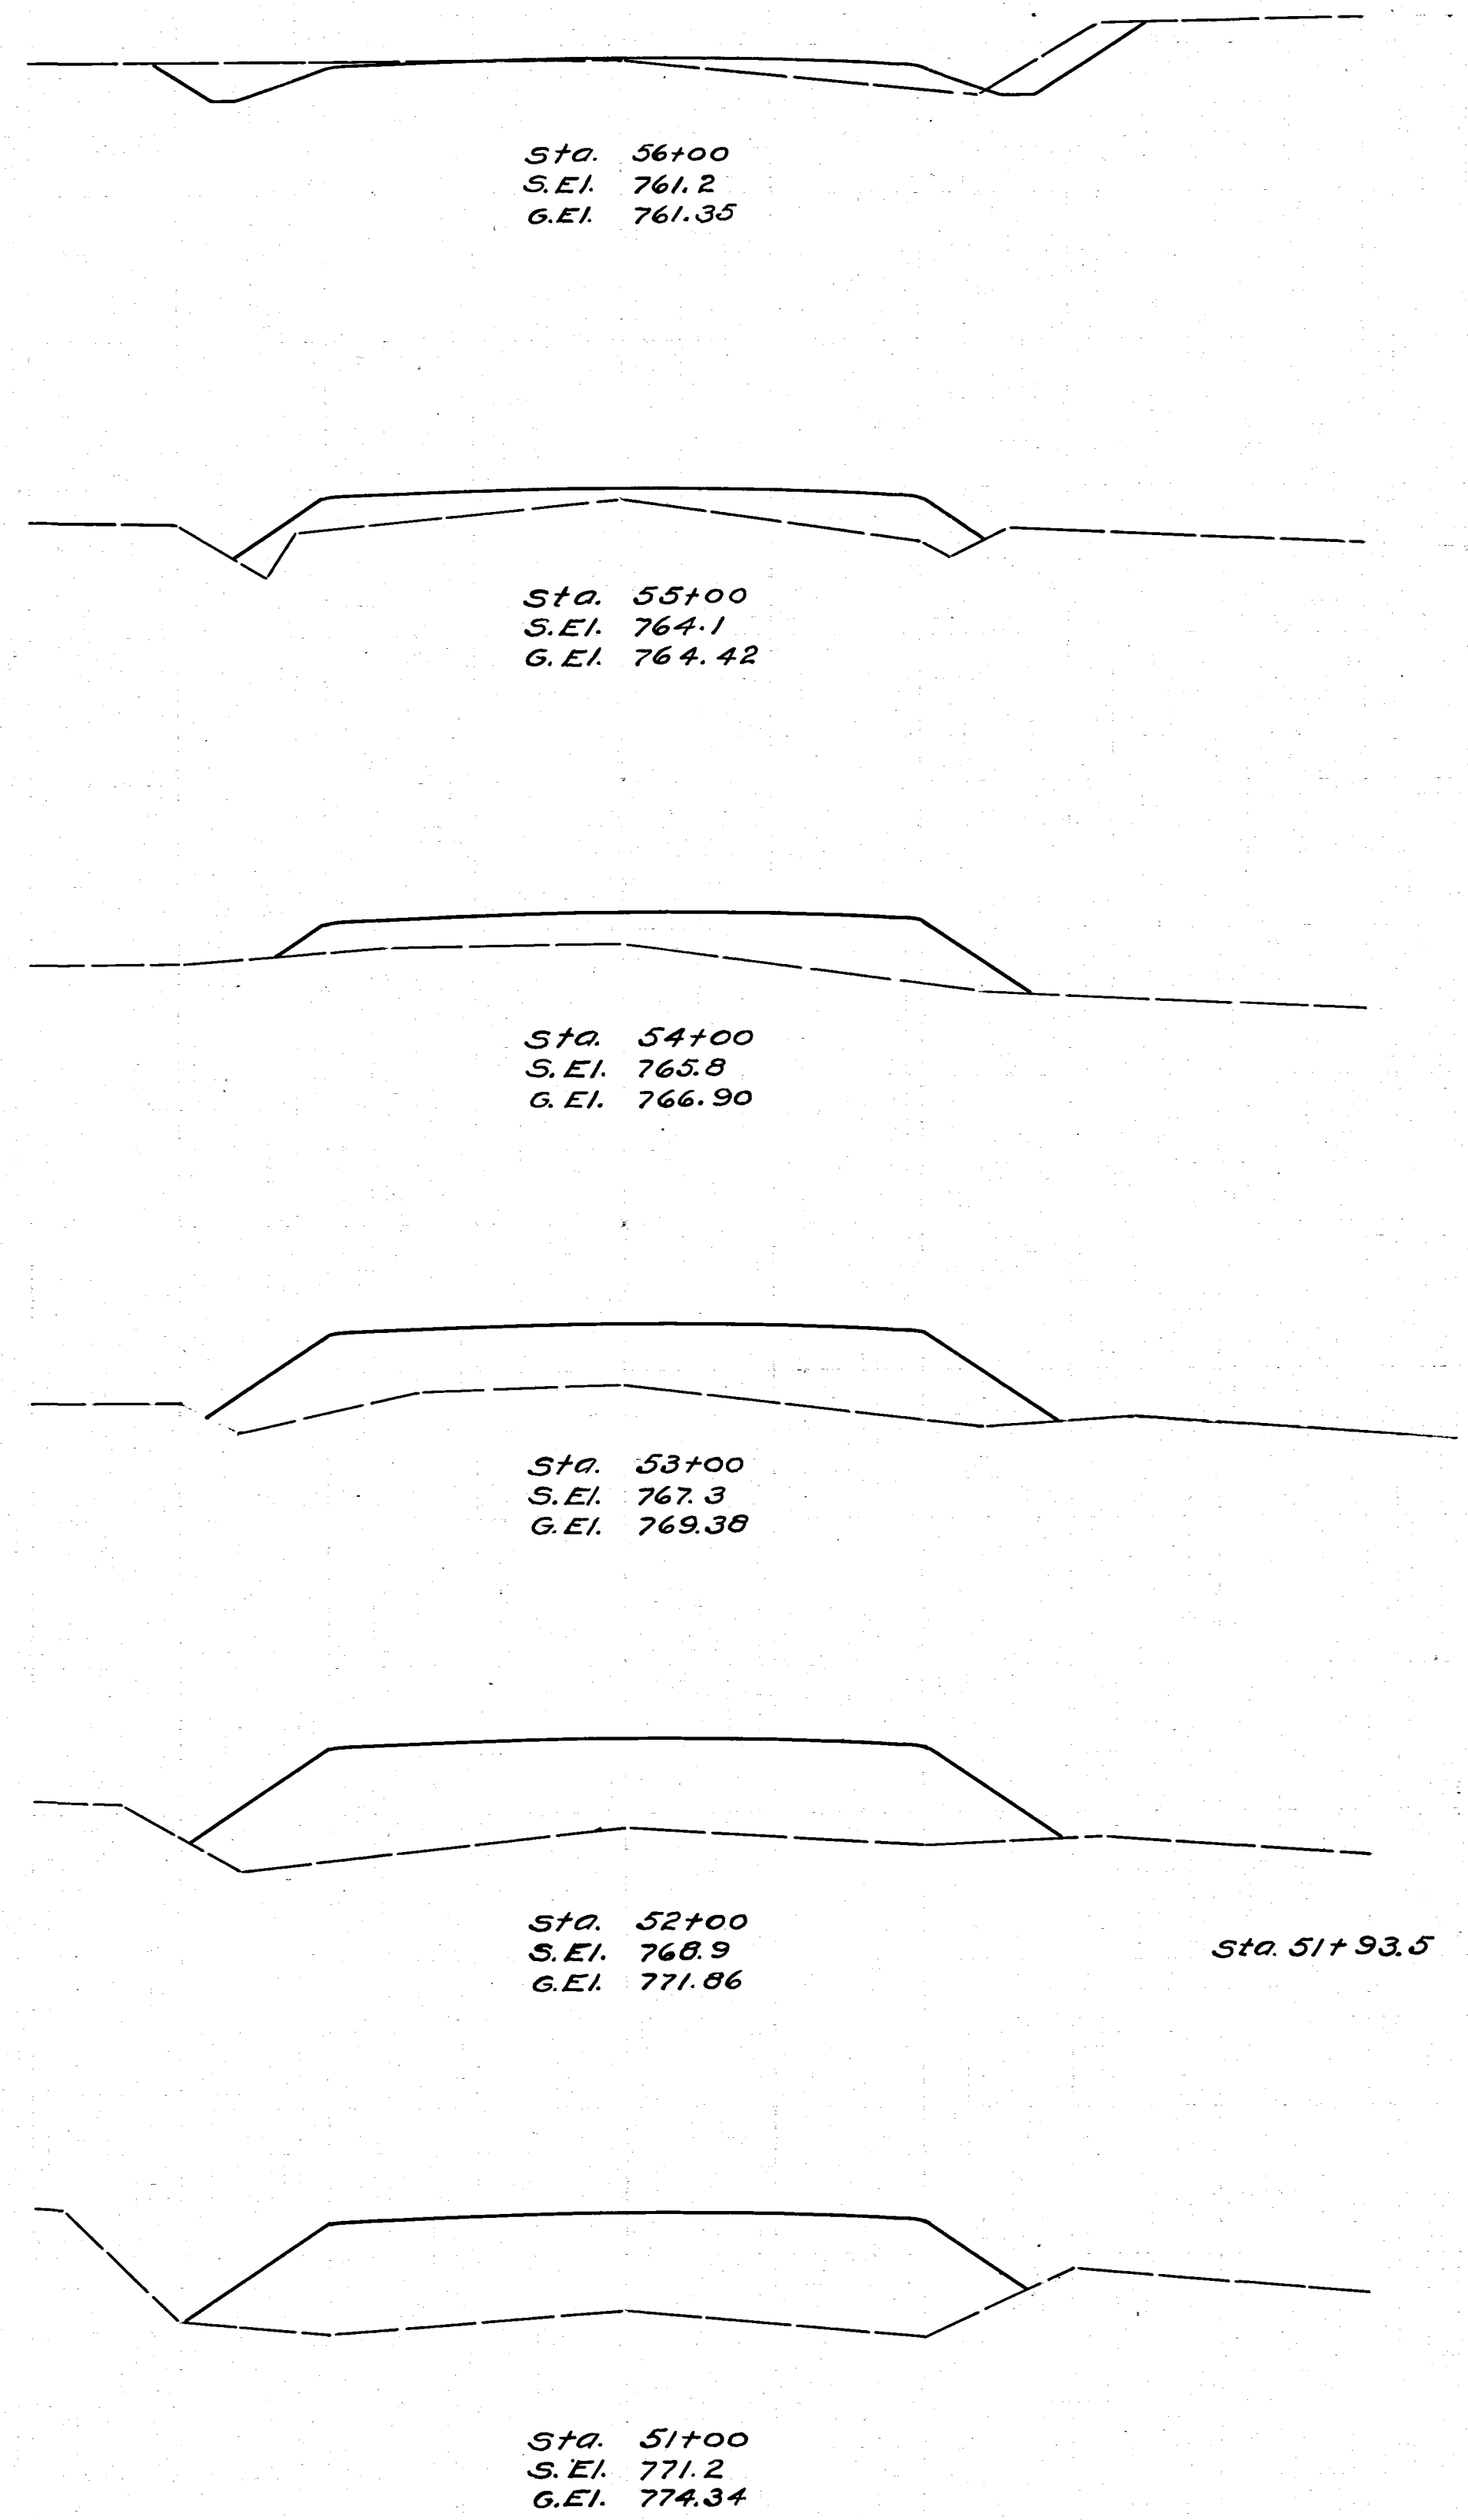

End Area, CU Yds.			
Cut	Fill	Exc.	Emb.
8	6		
		15	52
0	22		
		0	104
0	34		
		0	181
0	64		
		0	285
0	90		
		0	22
		0	315
0	92		
			30 248

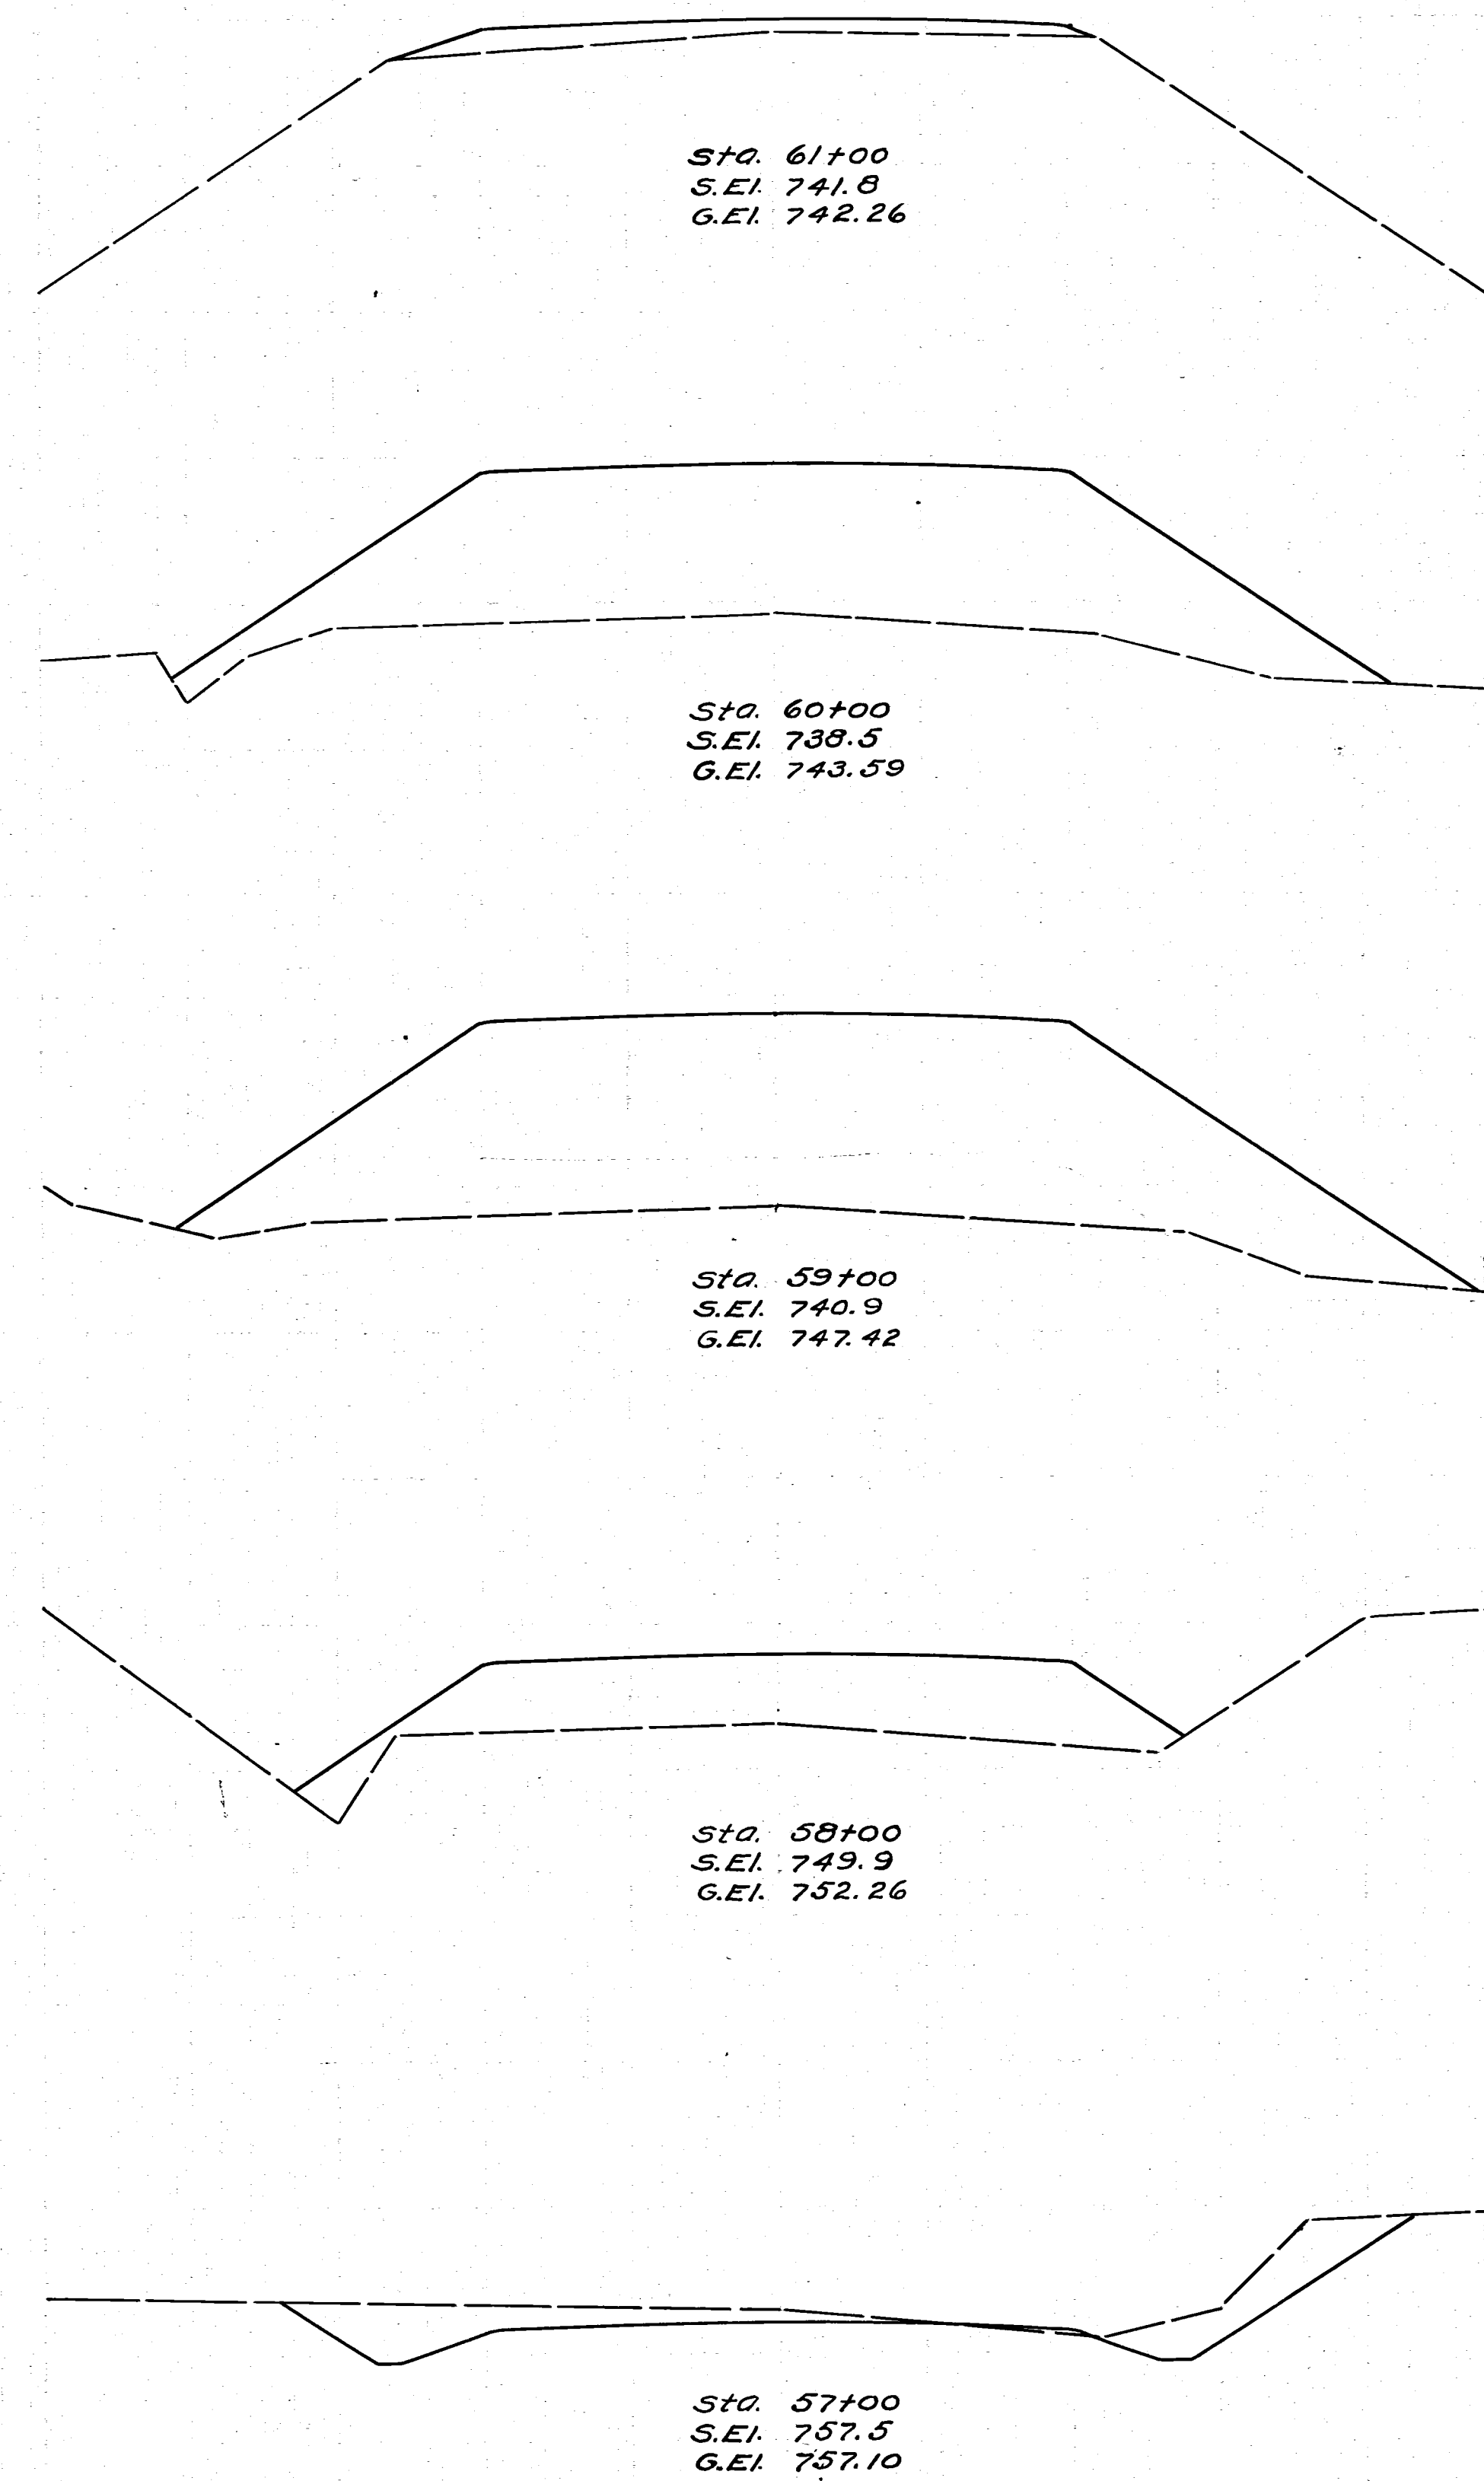

End Area, CU Yds.			
Cut	Fill	Exc.	Emb.
0	14		
		0	326
0	162		
		0	715
0	224		
		0	541
0	68		
		56	128
30	0		
		70	11

County Road 146
Falls Township
Muskingum County

13
17