



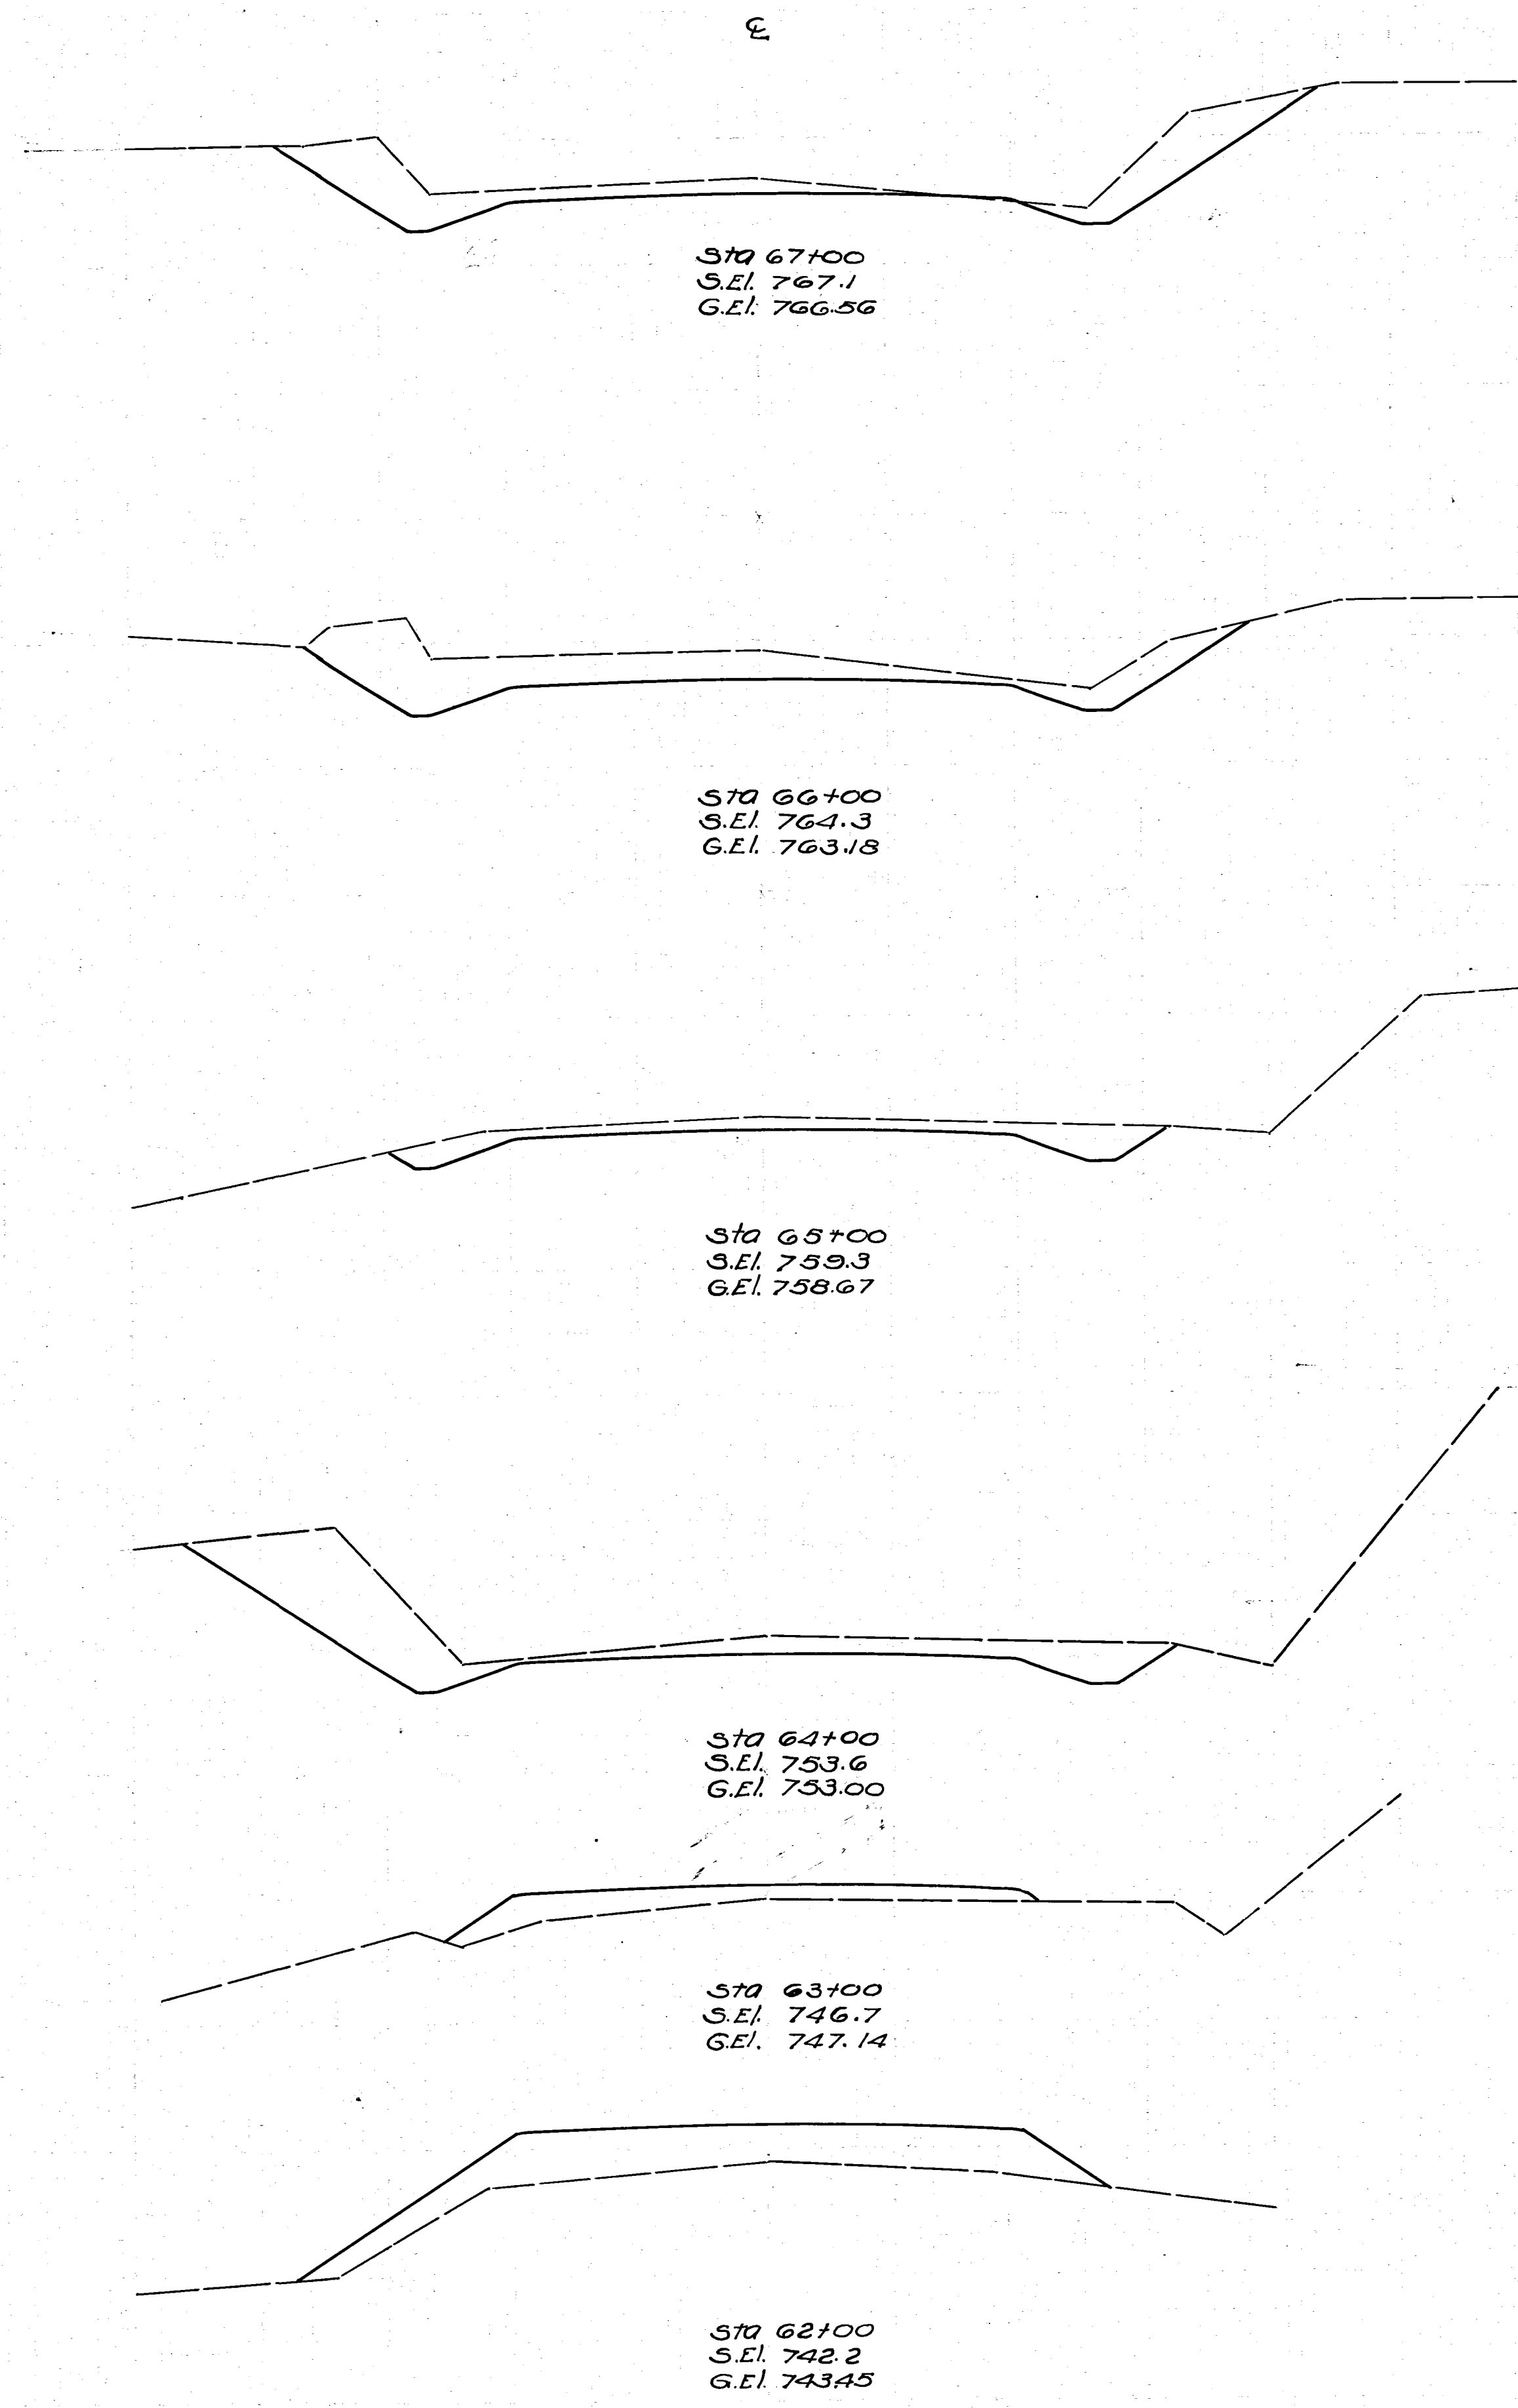

| End area, cu. yds.<br>Cut, Fill, exc. emb.                                 |    |     |     |
|----------------------------------------------------------------------------|----|-----|-----|
| 38                                                                         | 0  | 152 | 0   |
| 44                                                                         | 0  | 119 | 0   |
| 20                                                                         | 0  | 133 | 0   |
| 52                                                                         | 0  | 96  | 33  |
| 0                                                                          | 18 | 0   | 135 |
| 0                                                                          | 50 | 0   | 57  |
| Excavation 2970 cu yds<br>Embankment 2583 " "<br>Embankment + 15% 2970 " " |    |     |     |

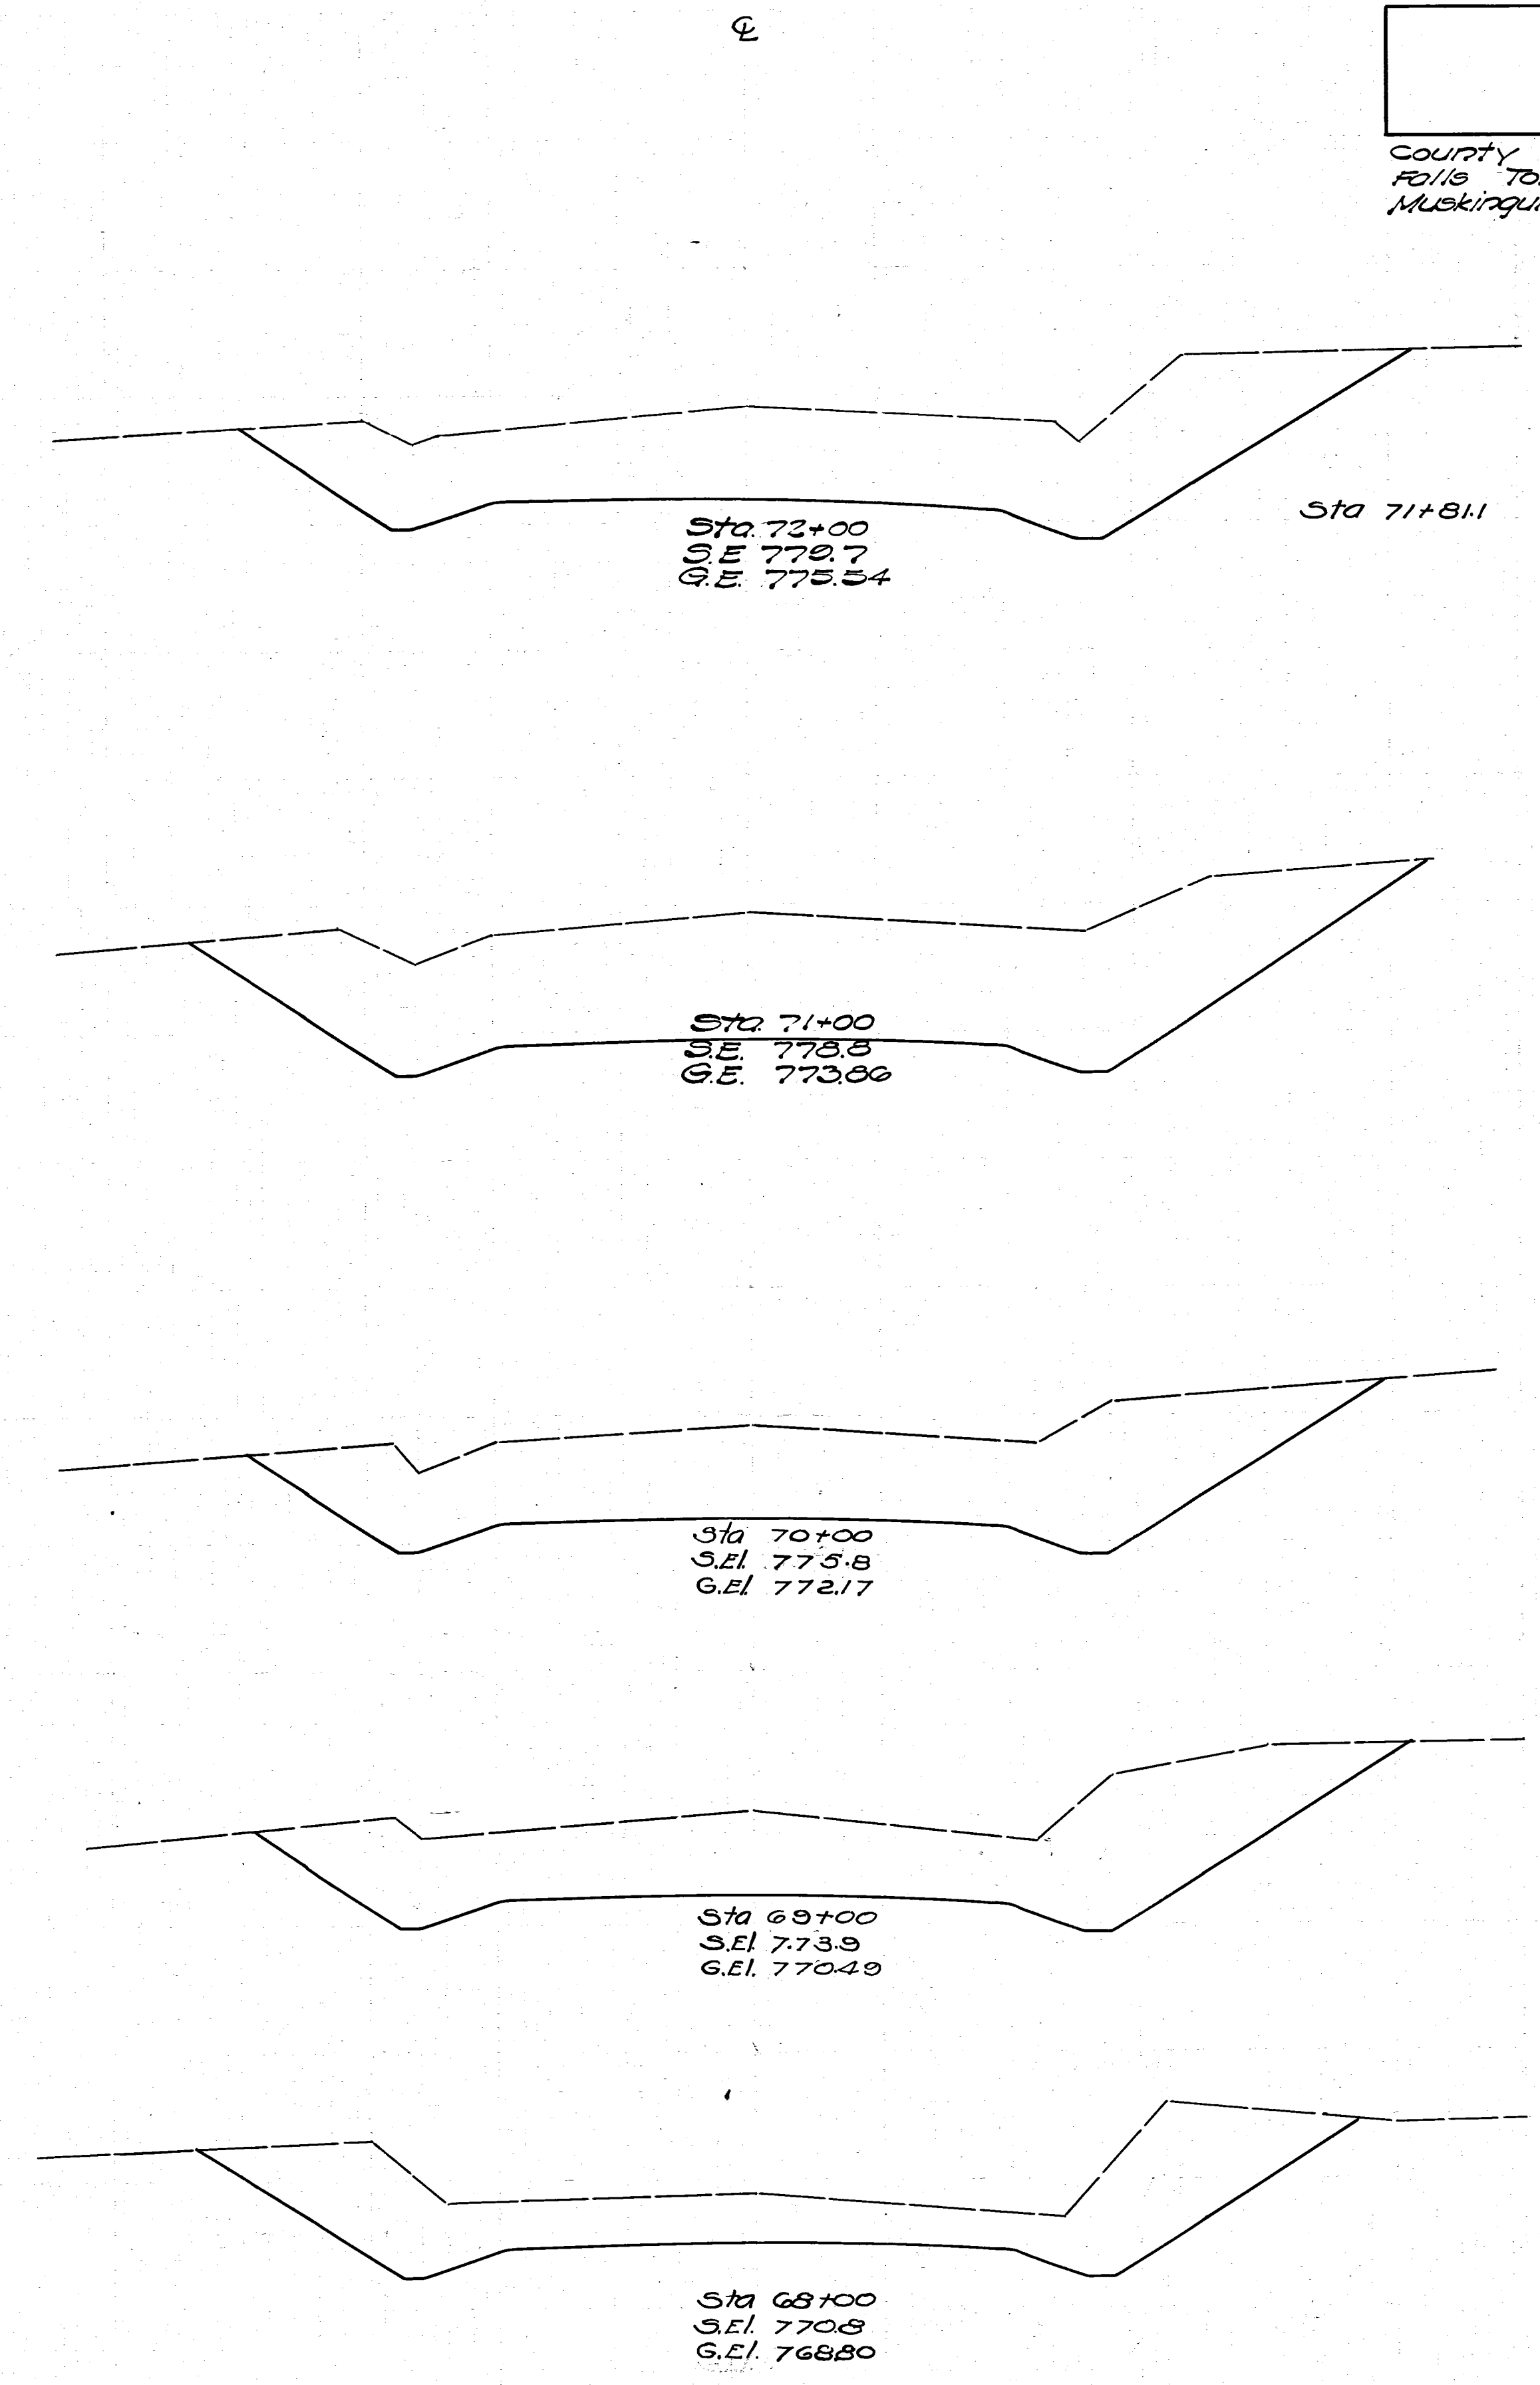

County Road 146  
 Falls Township  
 Muskingum County

14/17

| End area, cu. yds.<br>Cut, Fill, exc. emb. |   |     |   |
|--------------------------------------------|---|-----|---|
| 152                                        | 0 | 124 | 0 |
|                                            |   | 532 | 0 |
|                                            |   | 656 | 0 |
| 202                                        | 0 |     |   |
|                                            |   | 641 | 0 |
| 144                                        | 0 | 530 | 0 |
| 142                                        | 0 | 459 | 0 |
| 106                                        | 0 |     |   |
|                                            |   | 167 | 0 |