



2

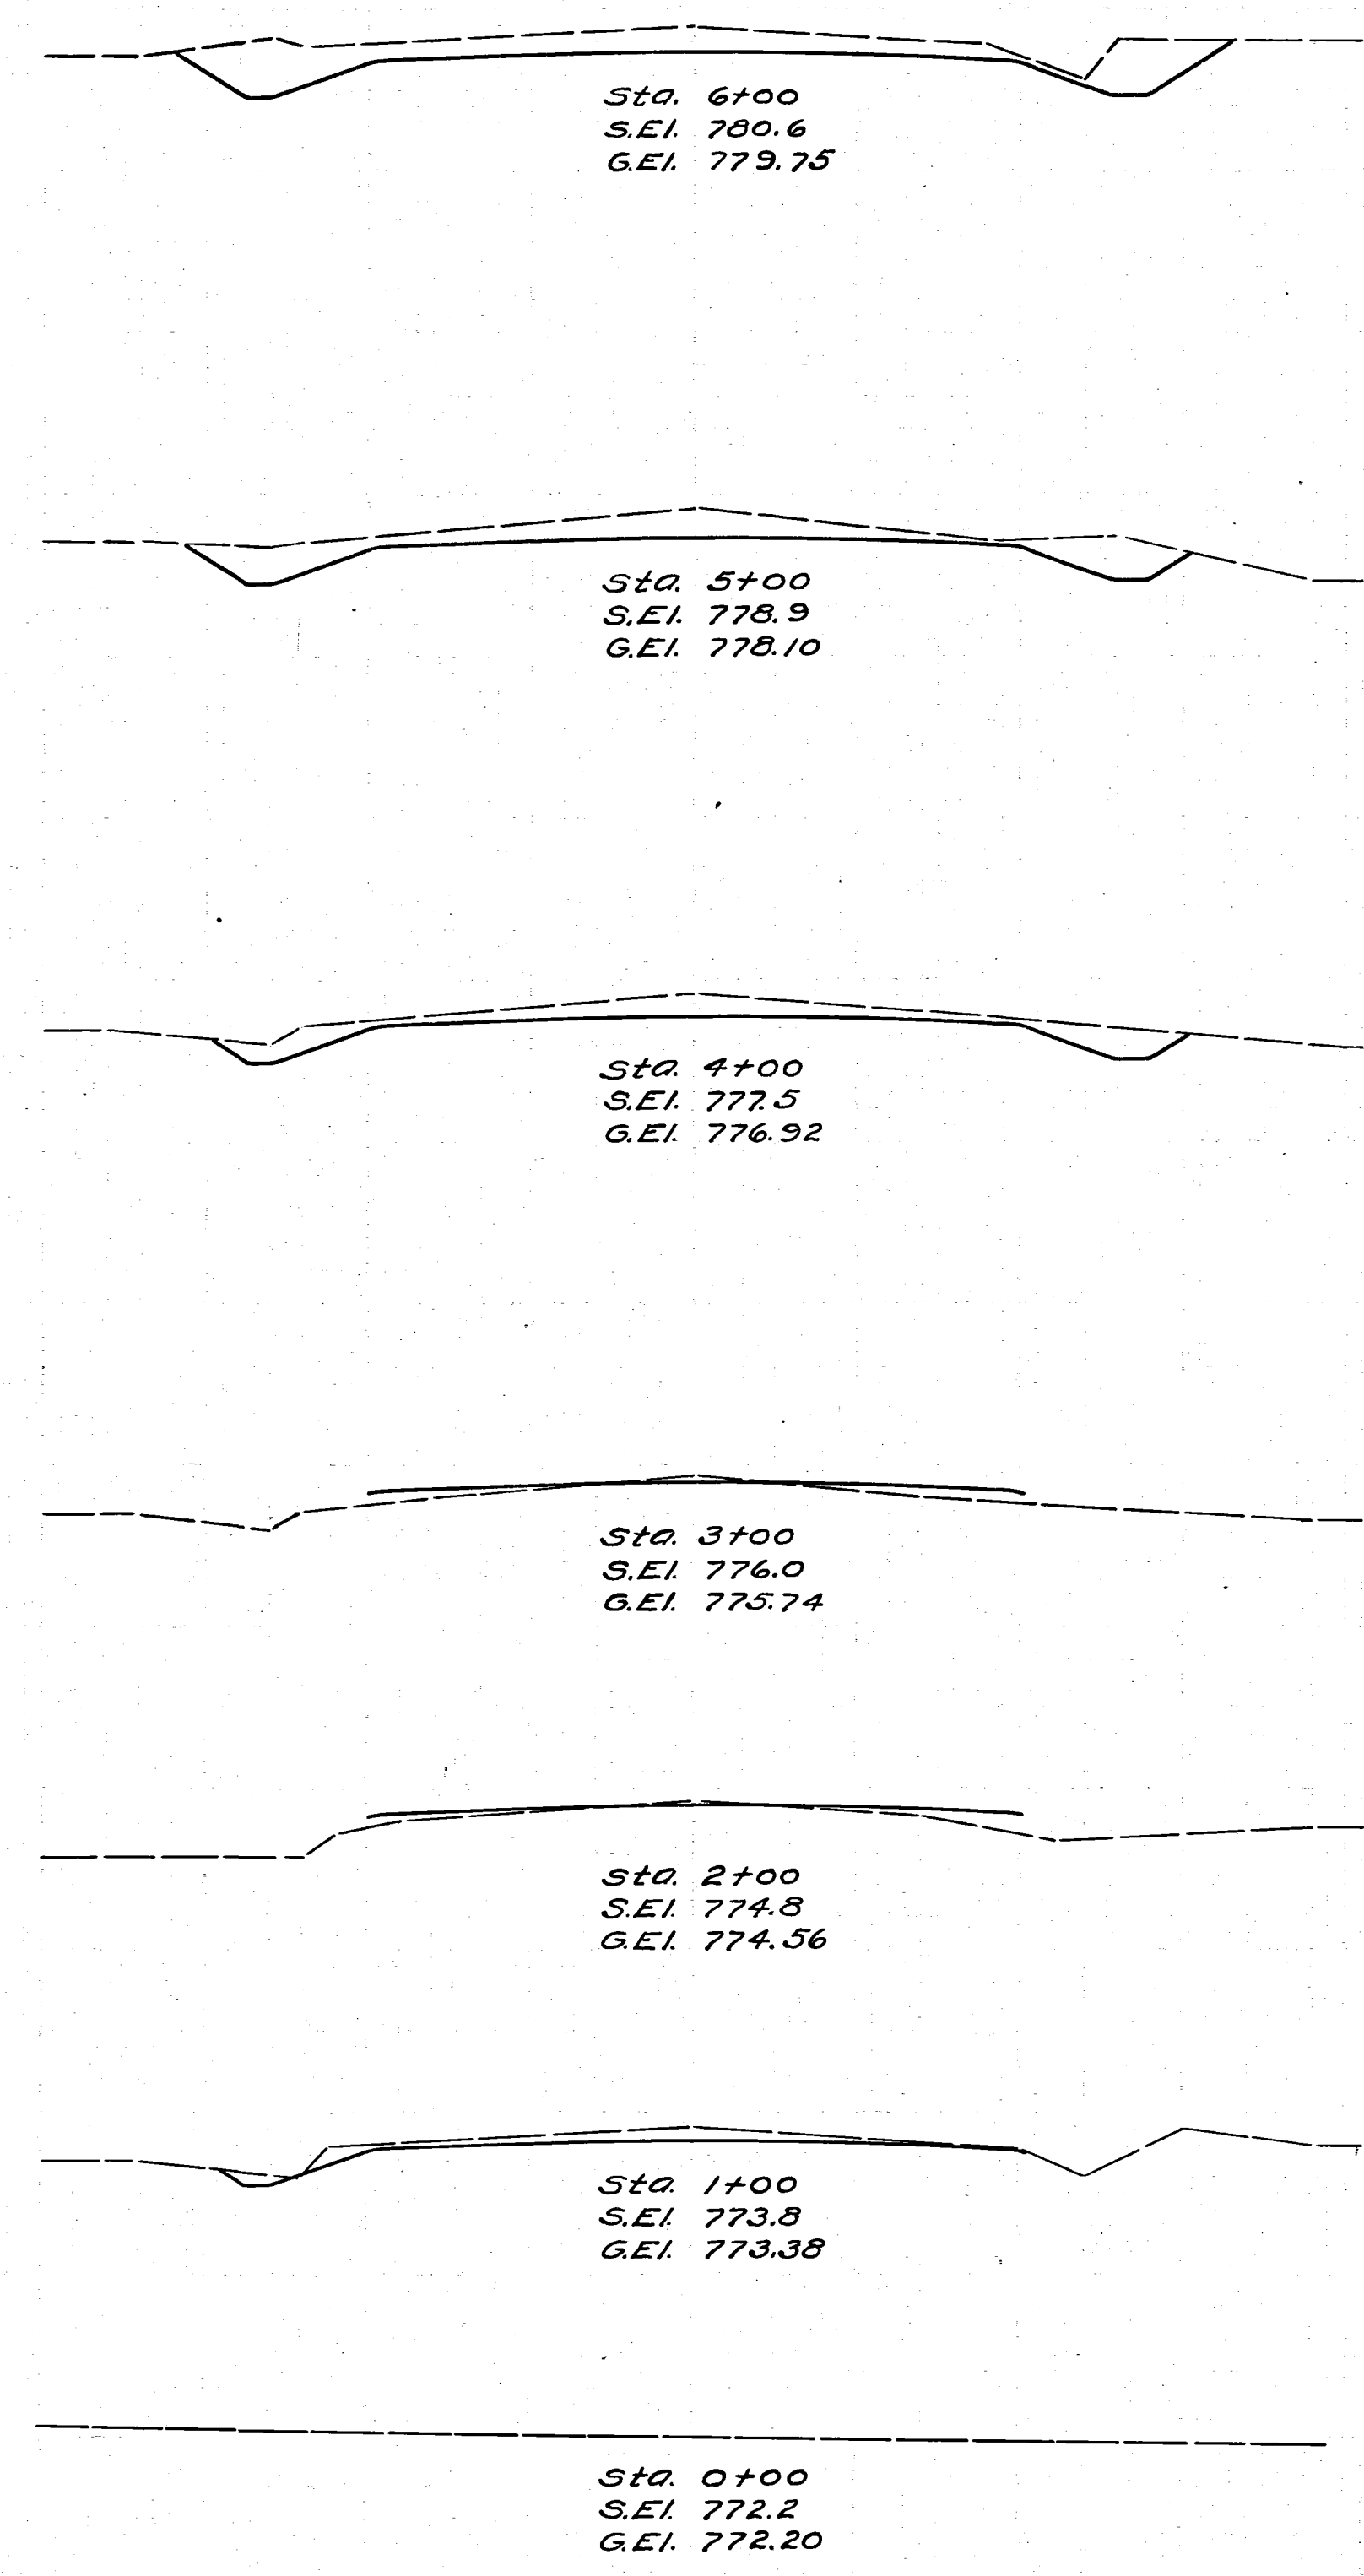

Excavation 430 cu. yds.
Embankment 68 " "
Embankment 78 " "
Waste 352

End Area Cu. Yds.			
Cut	Fill	Exc.	Emb.
26	0		
	85		
20	0		
	67		
16	0		
	31		7
1	4		
	2		13
0	3		
	4		17
2	6		
	4		11
0	0		

2

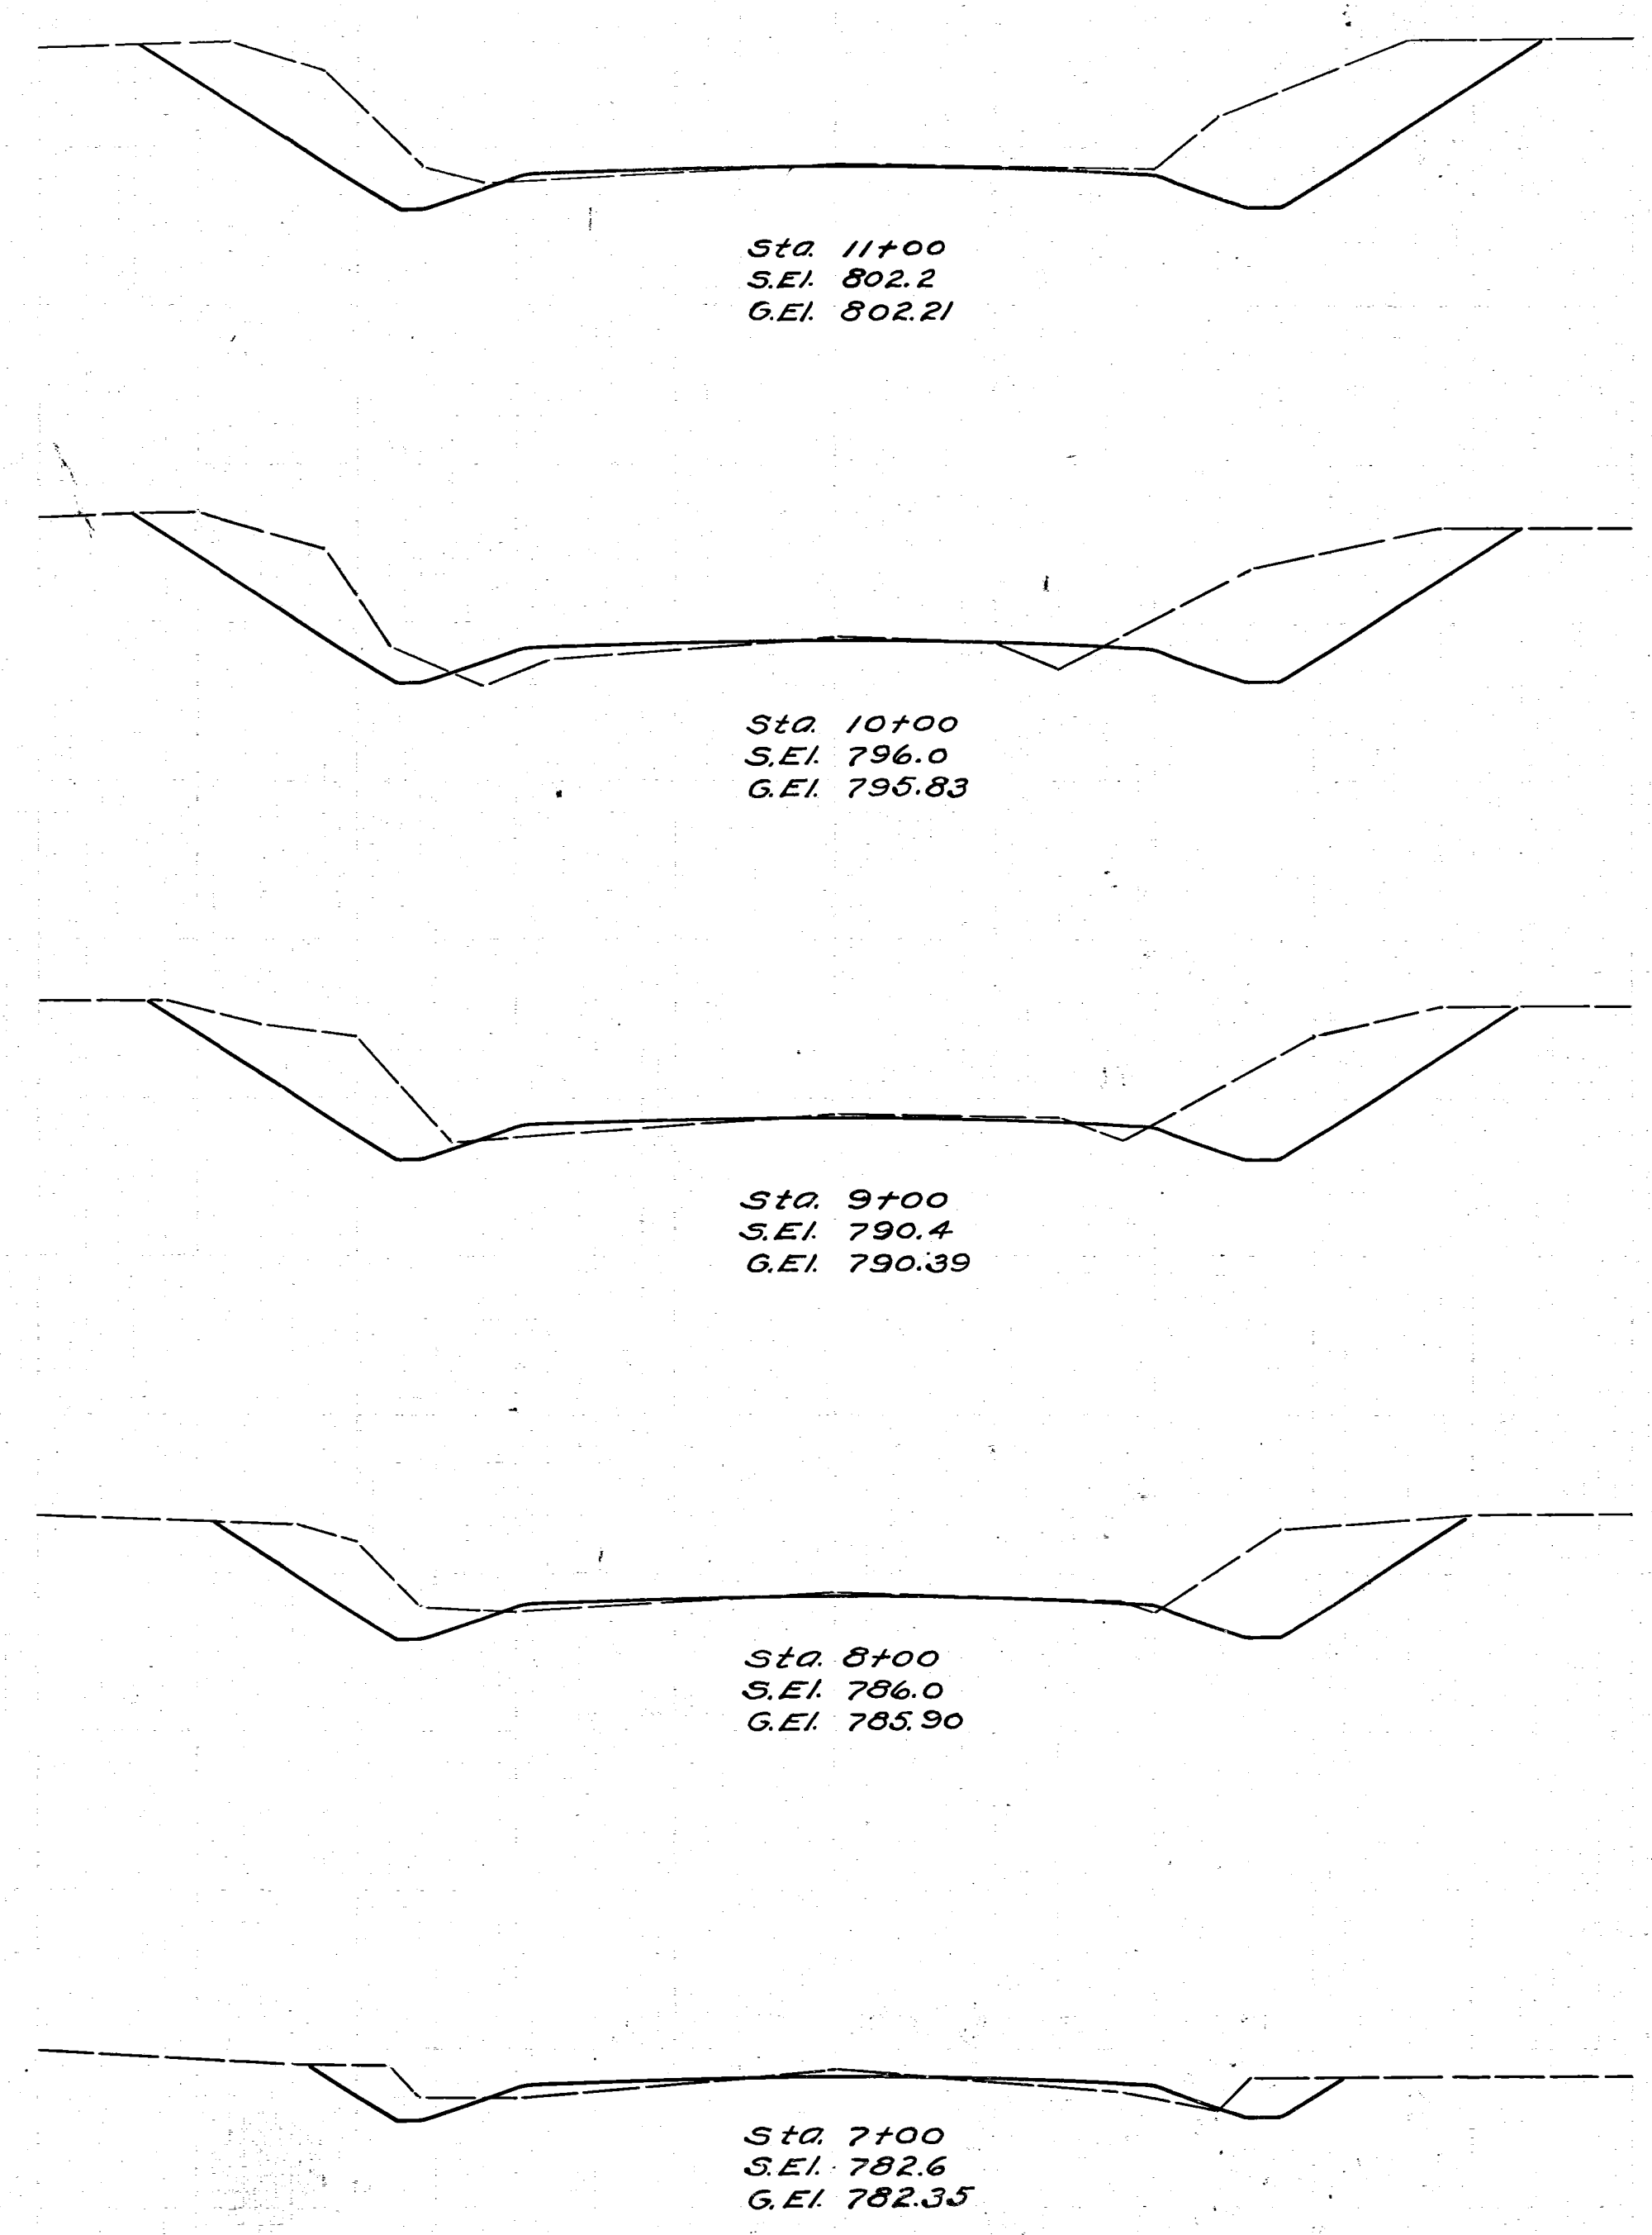

County Road No. 146
Falls Township
Muskingum County

8
17

End Area Cu. Yds.			
Cut	Fill	Exc.	Emb.
46	1		
	128		11
42	5		
	144		15
36	3		
	115		7
26	1		
	61		7
7	3		
	61		6