



COUNTY ROAD 146
FALLS TOWNSHIP
MUSKINGUM COUNTY

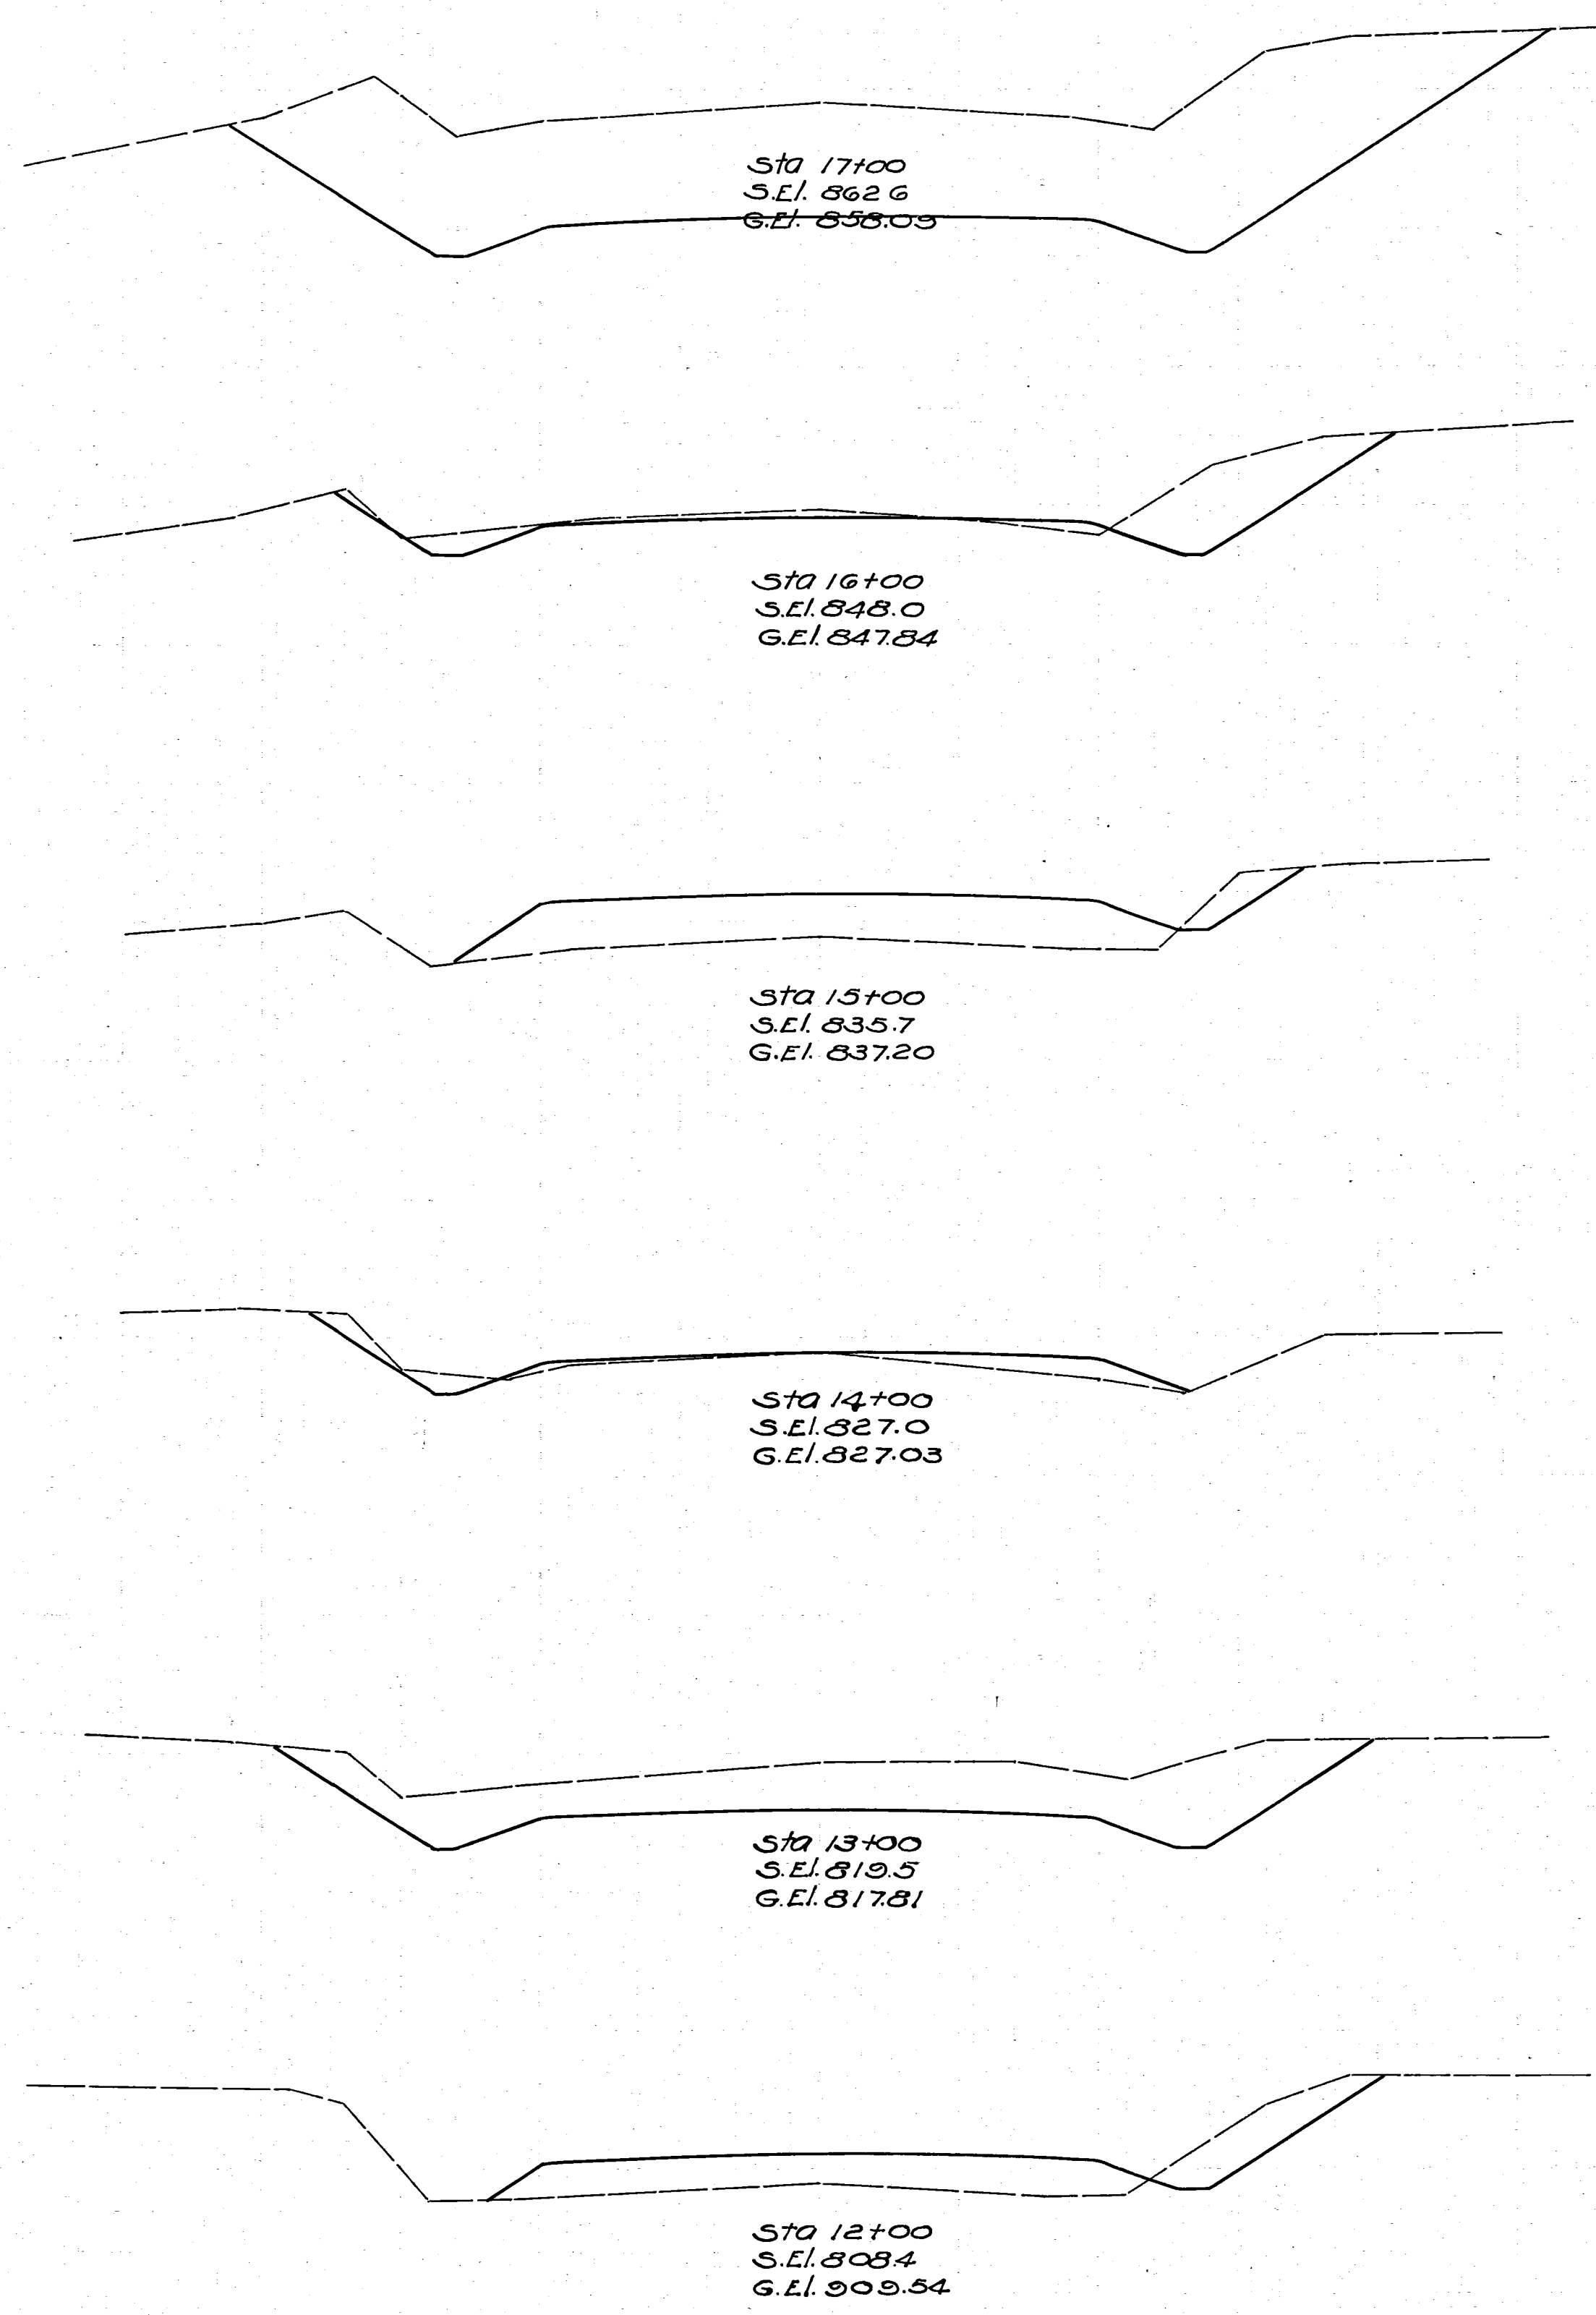

Enlarged Cuydas cut fill exo. emb			
Excavation	4299	Cuydas	
Embankment	319		
Embankment + 15%	367		
Waste	3032		
	182	0	
	385	4	
	26	2	
	36	78	
	4	40	
	15	89	
	4	8	
	133	15	
	68	0	
	141	52	
	8	28	
	100	54	

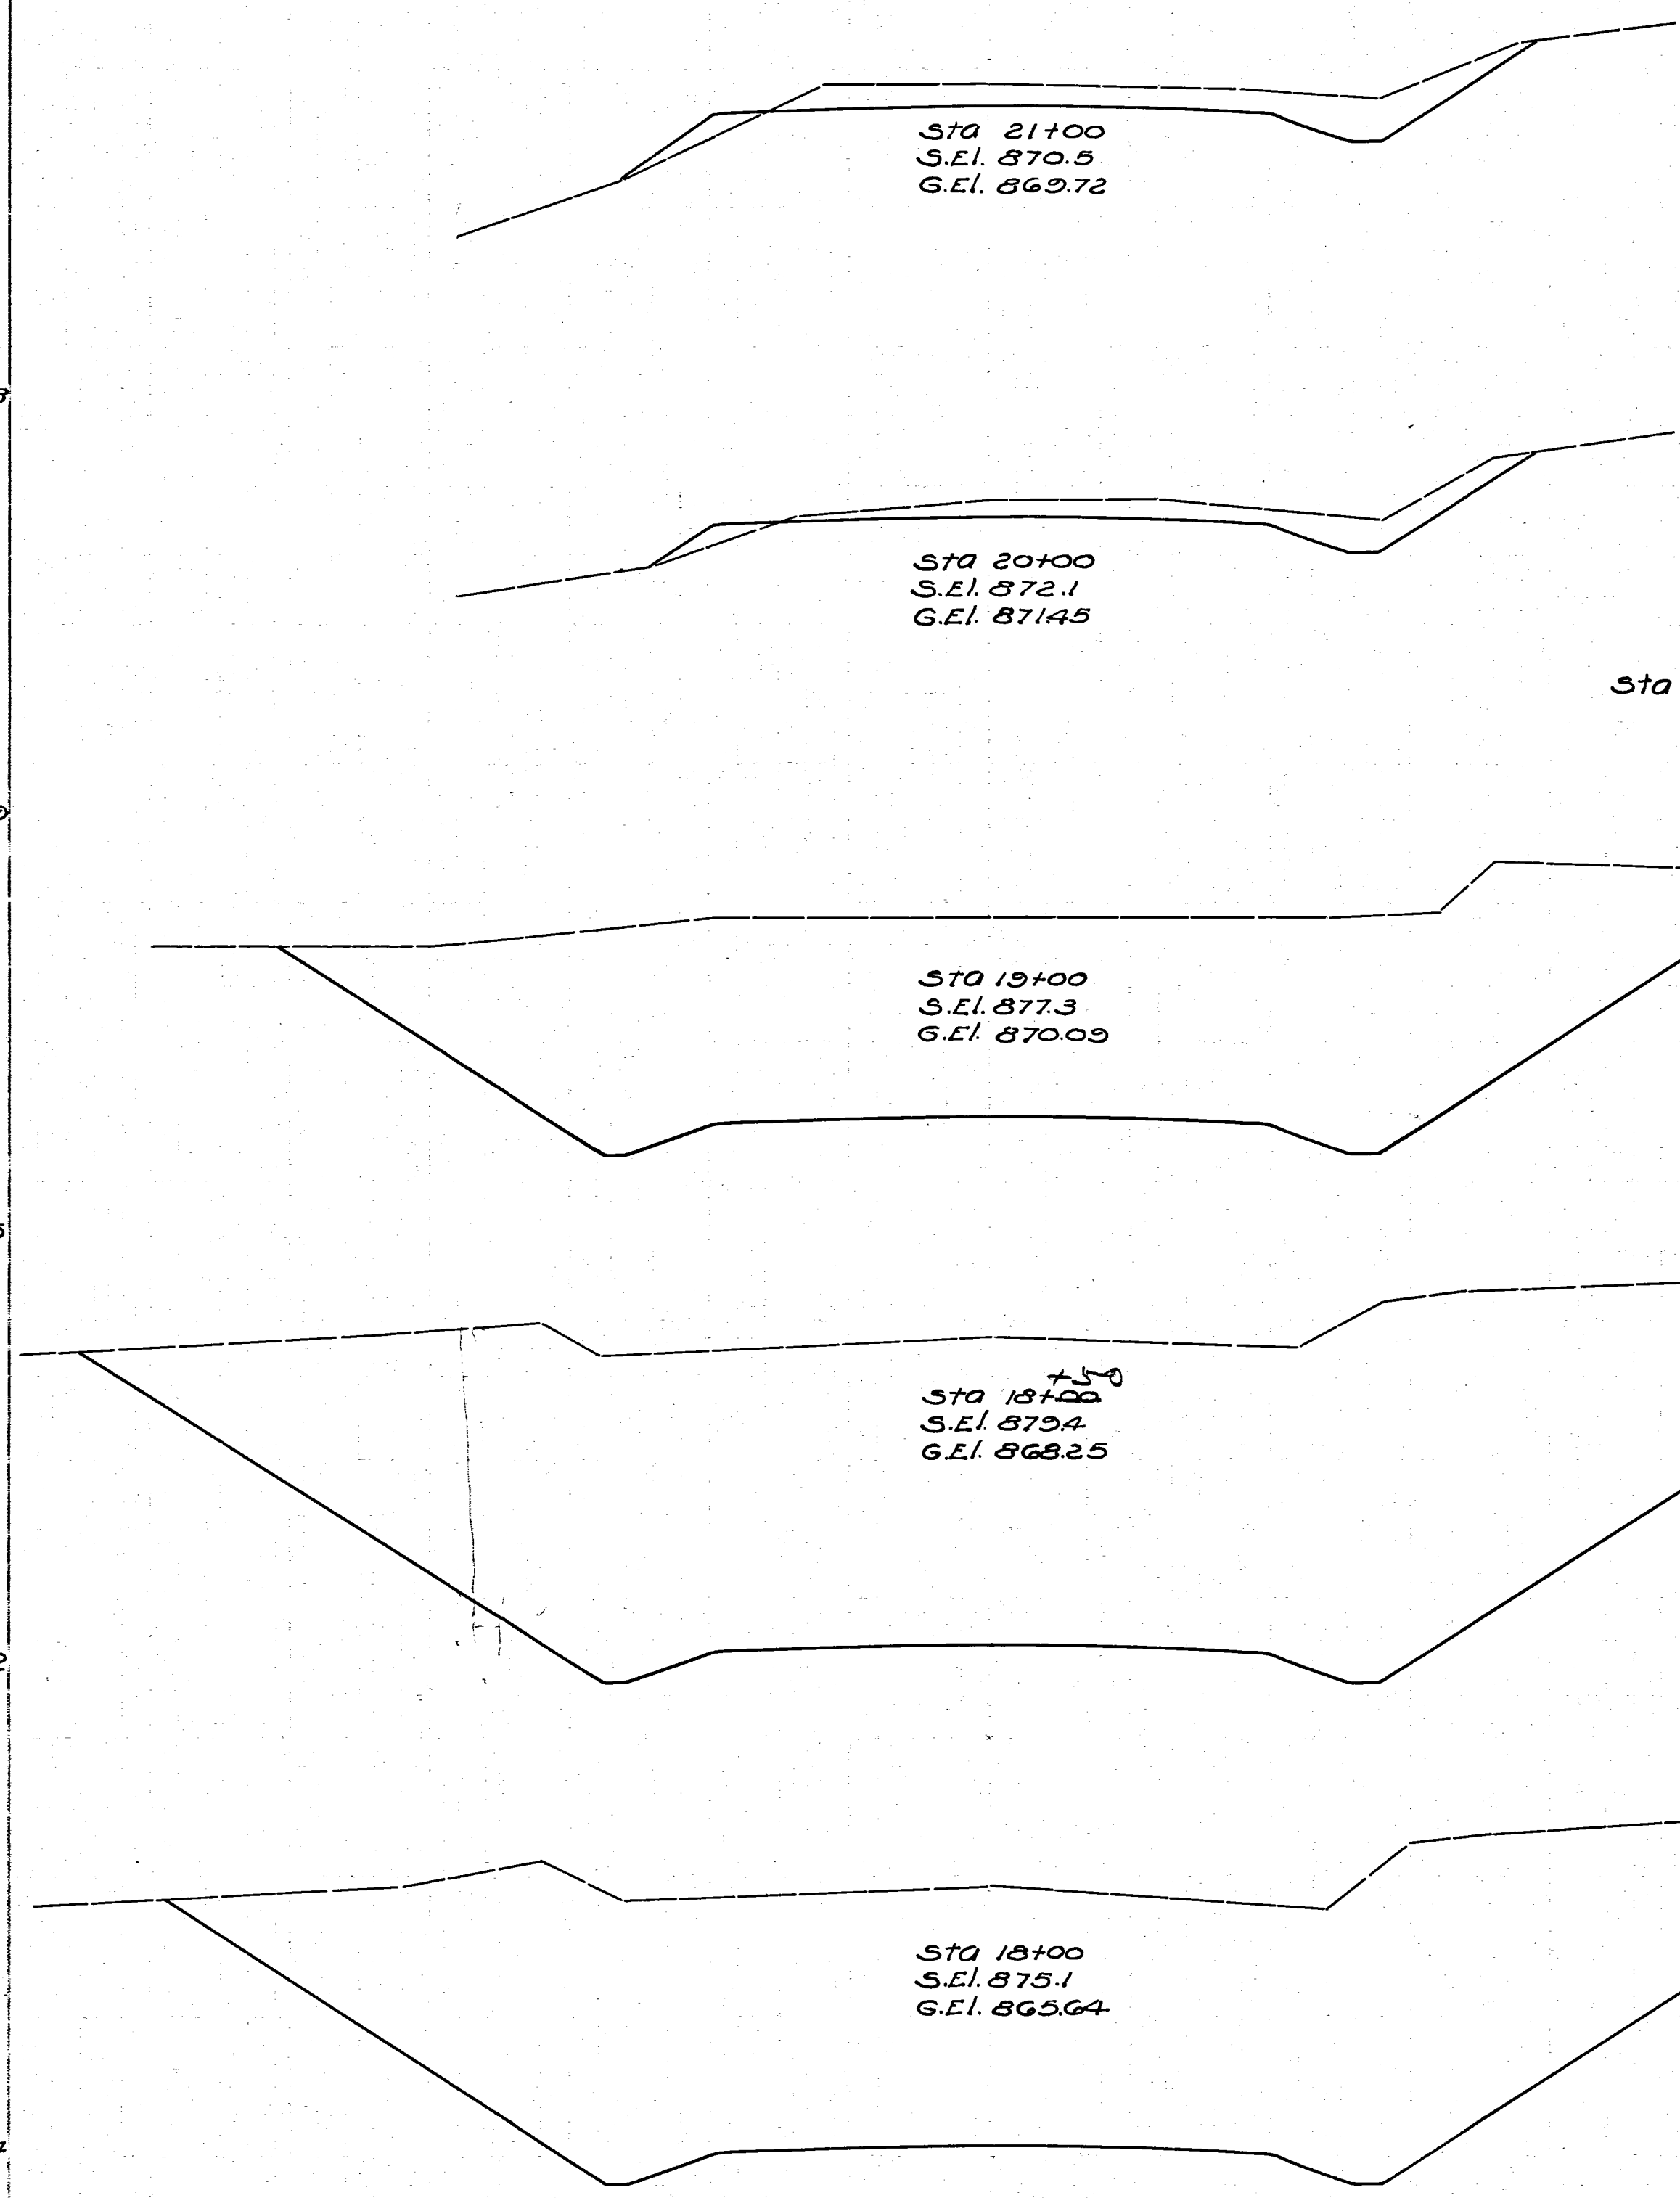

Enlarged Cuydas cut fill exo. emb			
	27	3	
	85	9	
	20	2	
	533	3	
	123	1	
	334	0	
	859	0	
	594	0	
	993	0	
	478	0	
	1222	0	