



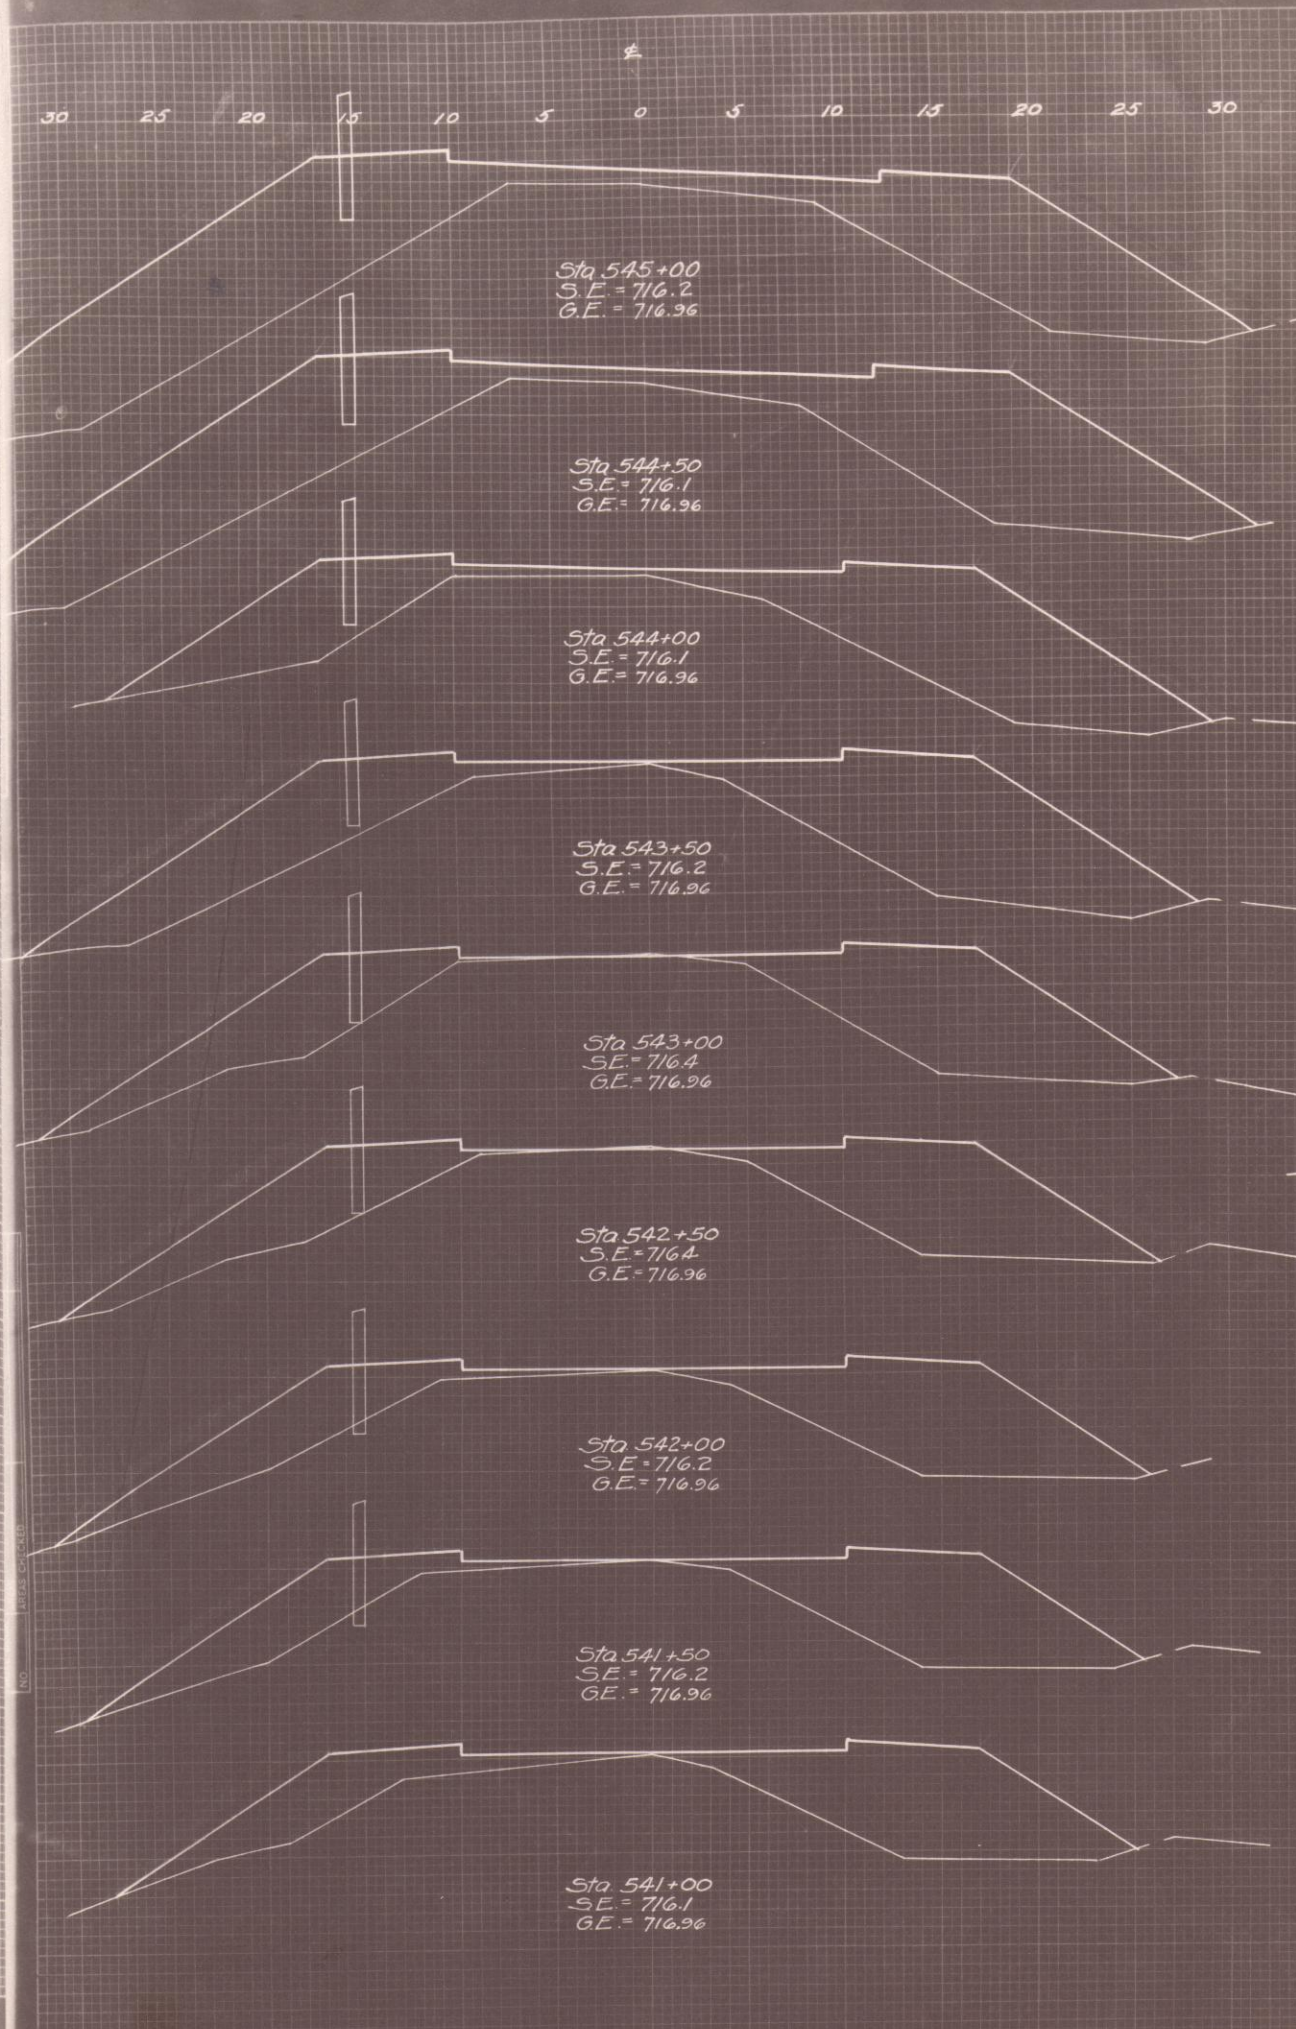

END AREA		C.U. YDS.	
CUT	FILL	CUT	FILL
0	270	0	452
0	250	0	335
0	166	0	329
0	133	0	310
0	146	0	255
0	134	0	244
0	130	0	239
0	125	0	232
0	130	0	245

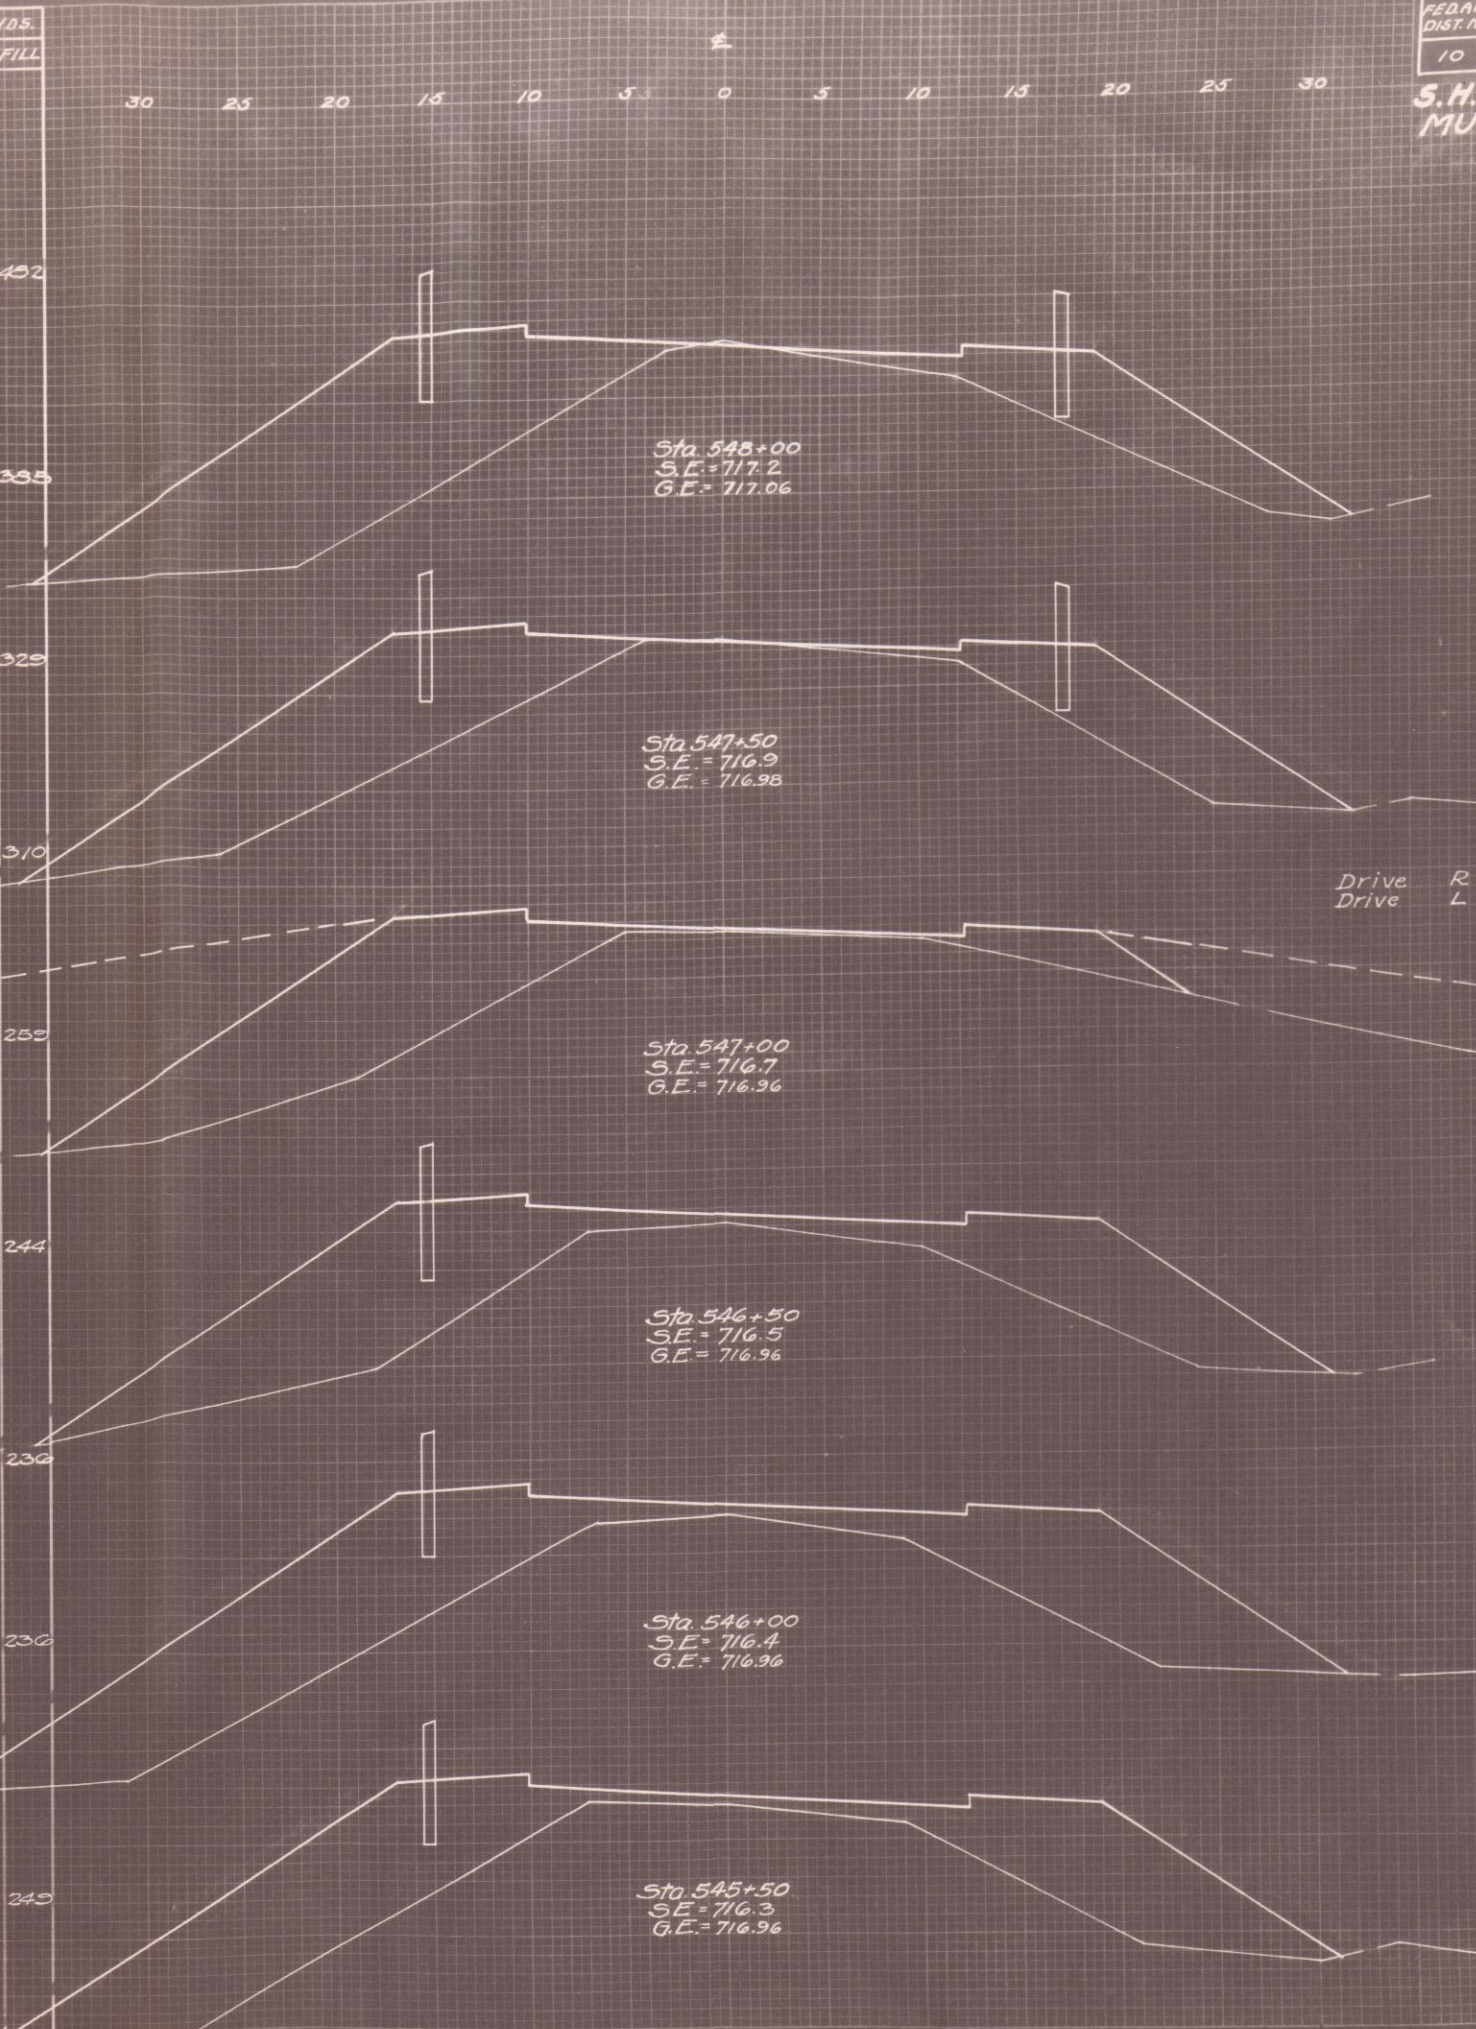

END AREA		C.U. YDS.	
CUT	FILL	CUT	FILL
0	226	0	401
0	207	0	331
0	150	42	100
0	150	0	342
0	219	0	454
0	271	0	403
0	251	0	453