


MUSKINGUM COUNTY
ENGINEERING DEPT.
CO. RDS. NO. 155 & 165
MADISON TWP.

FINAL	SURVEYED	DATE
SURVEY	BY	
PLOTTED		
NOTE BOOK		
AREAS CHECKED		
NO.		

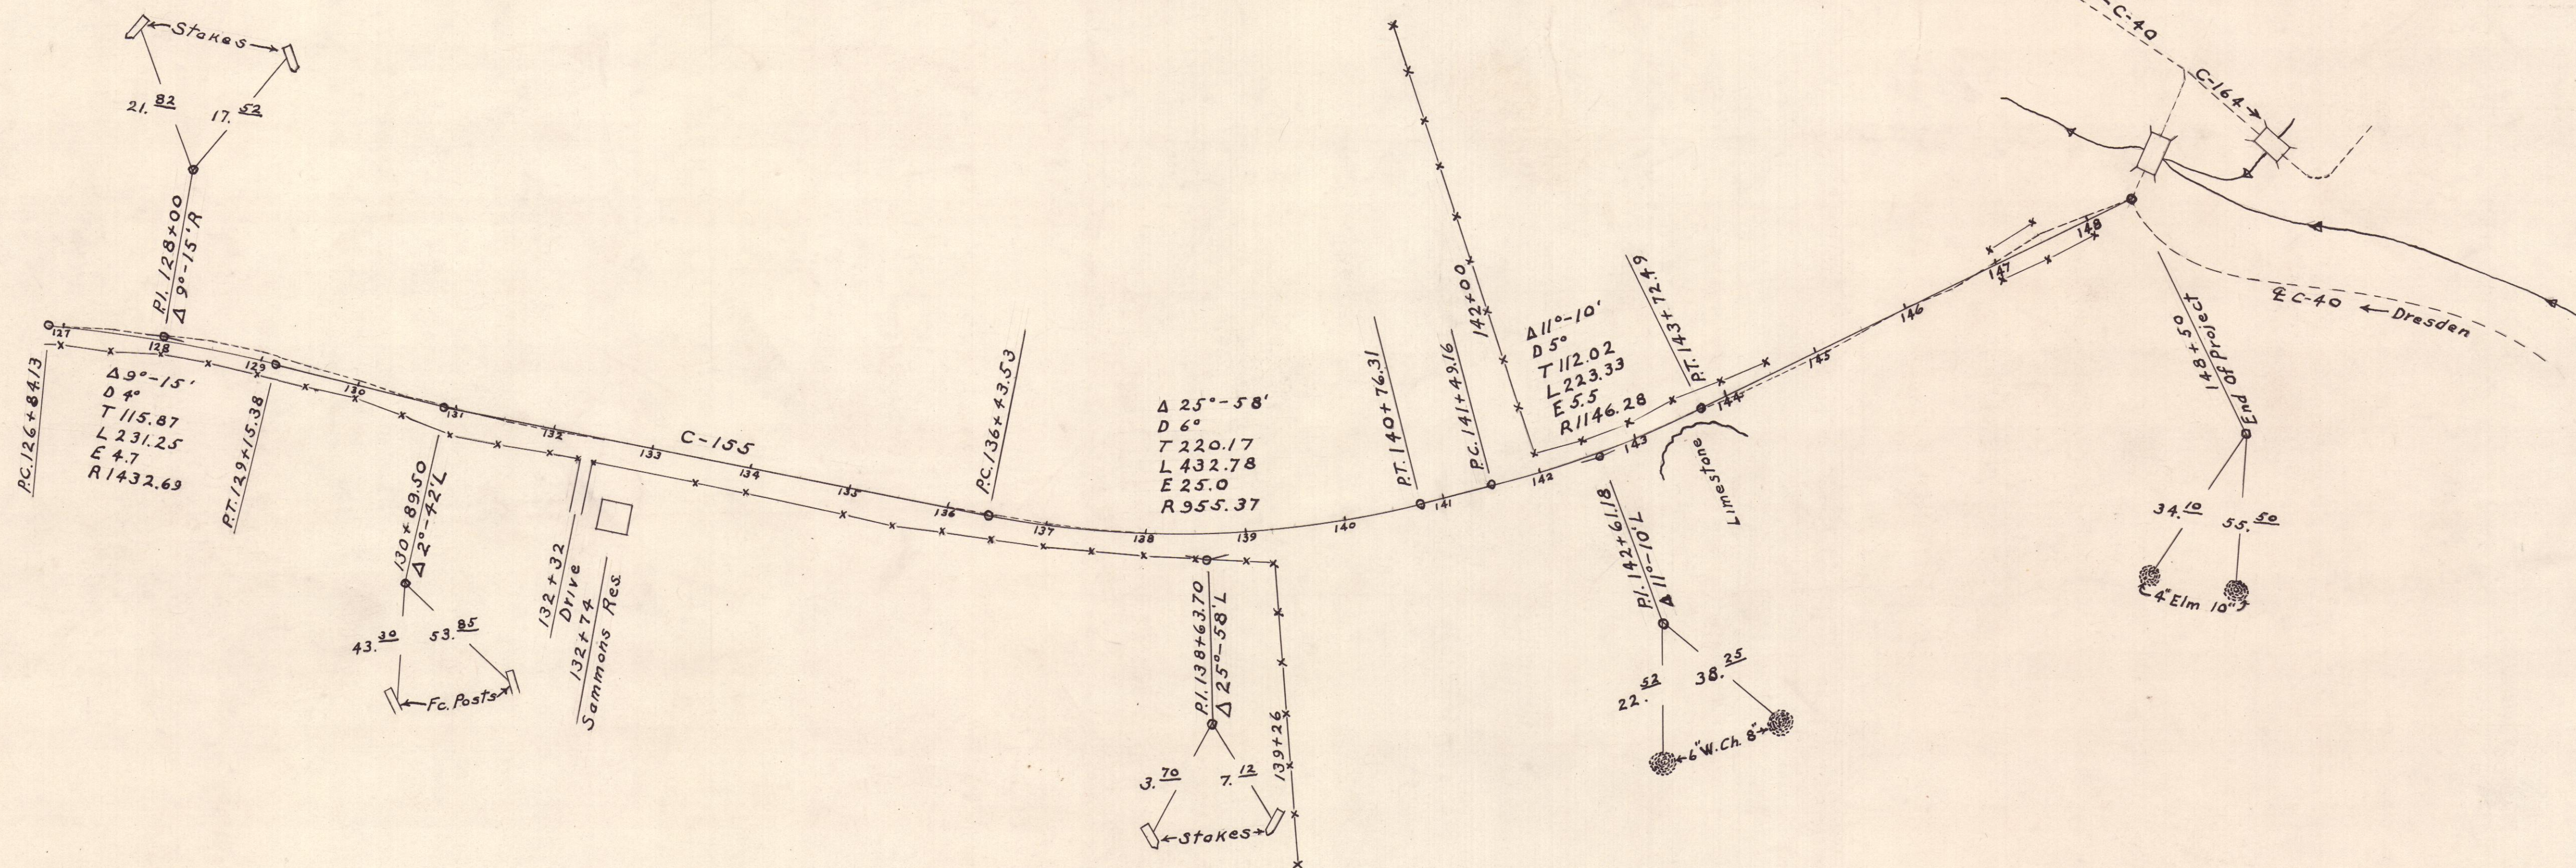

ORIGINAL	SURVEYED	DATE
SURVEY	BY	
PLOTTED		
NOTE BOOK		
AREAS CHECKED		
NO.		

