



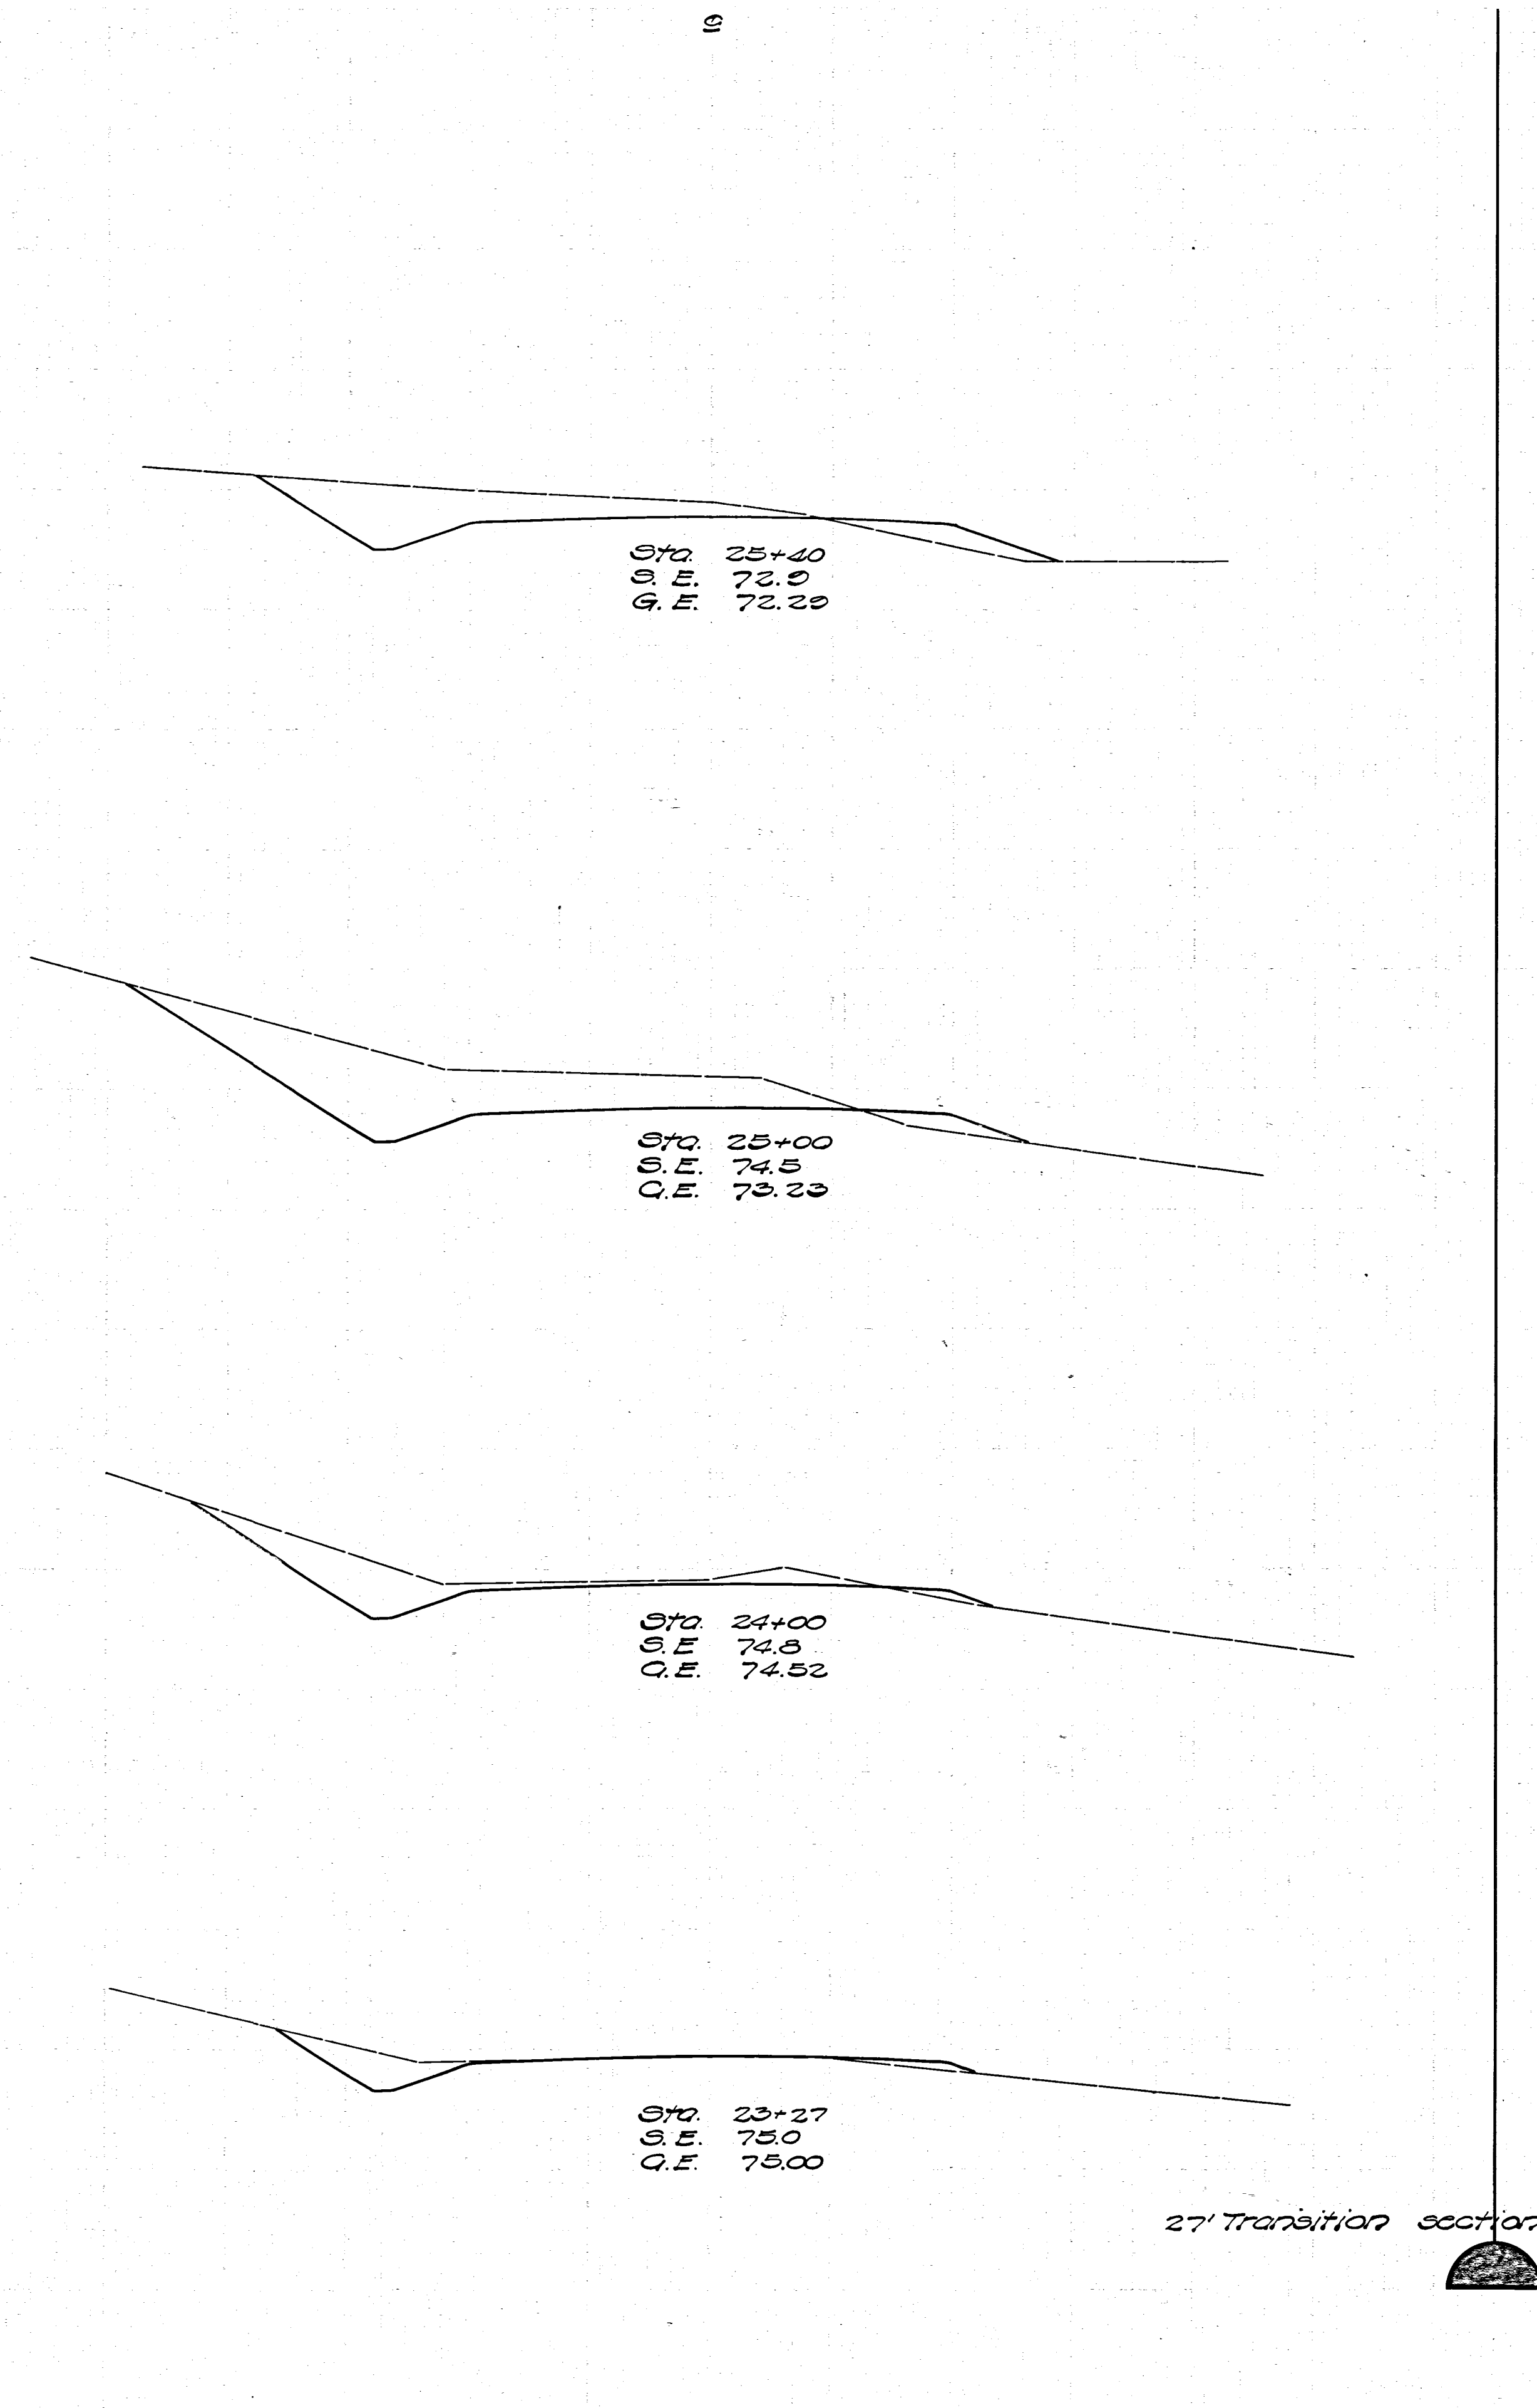

END AREA	CU. YDS.		
GUT	FILL	EXG.	EMB.
20	6		70 7
			60 7
53	3		
			140 8
27	1		
			2 46
7	2		
			4 1

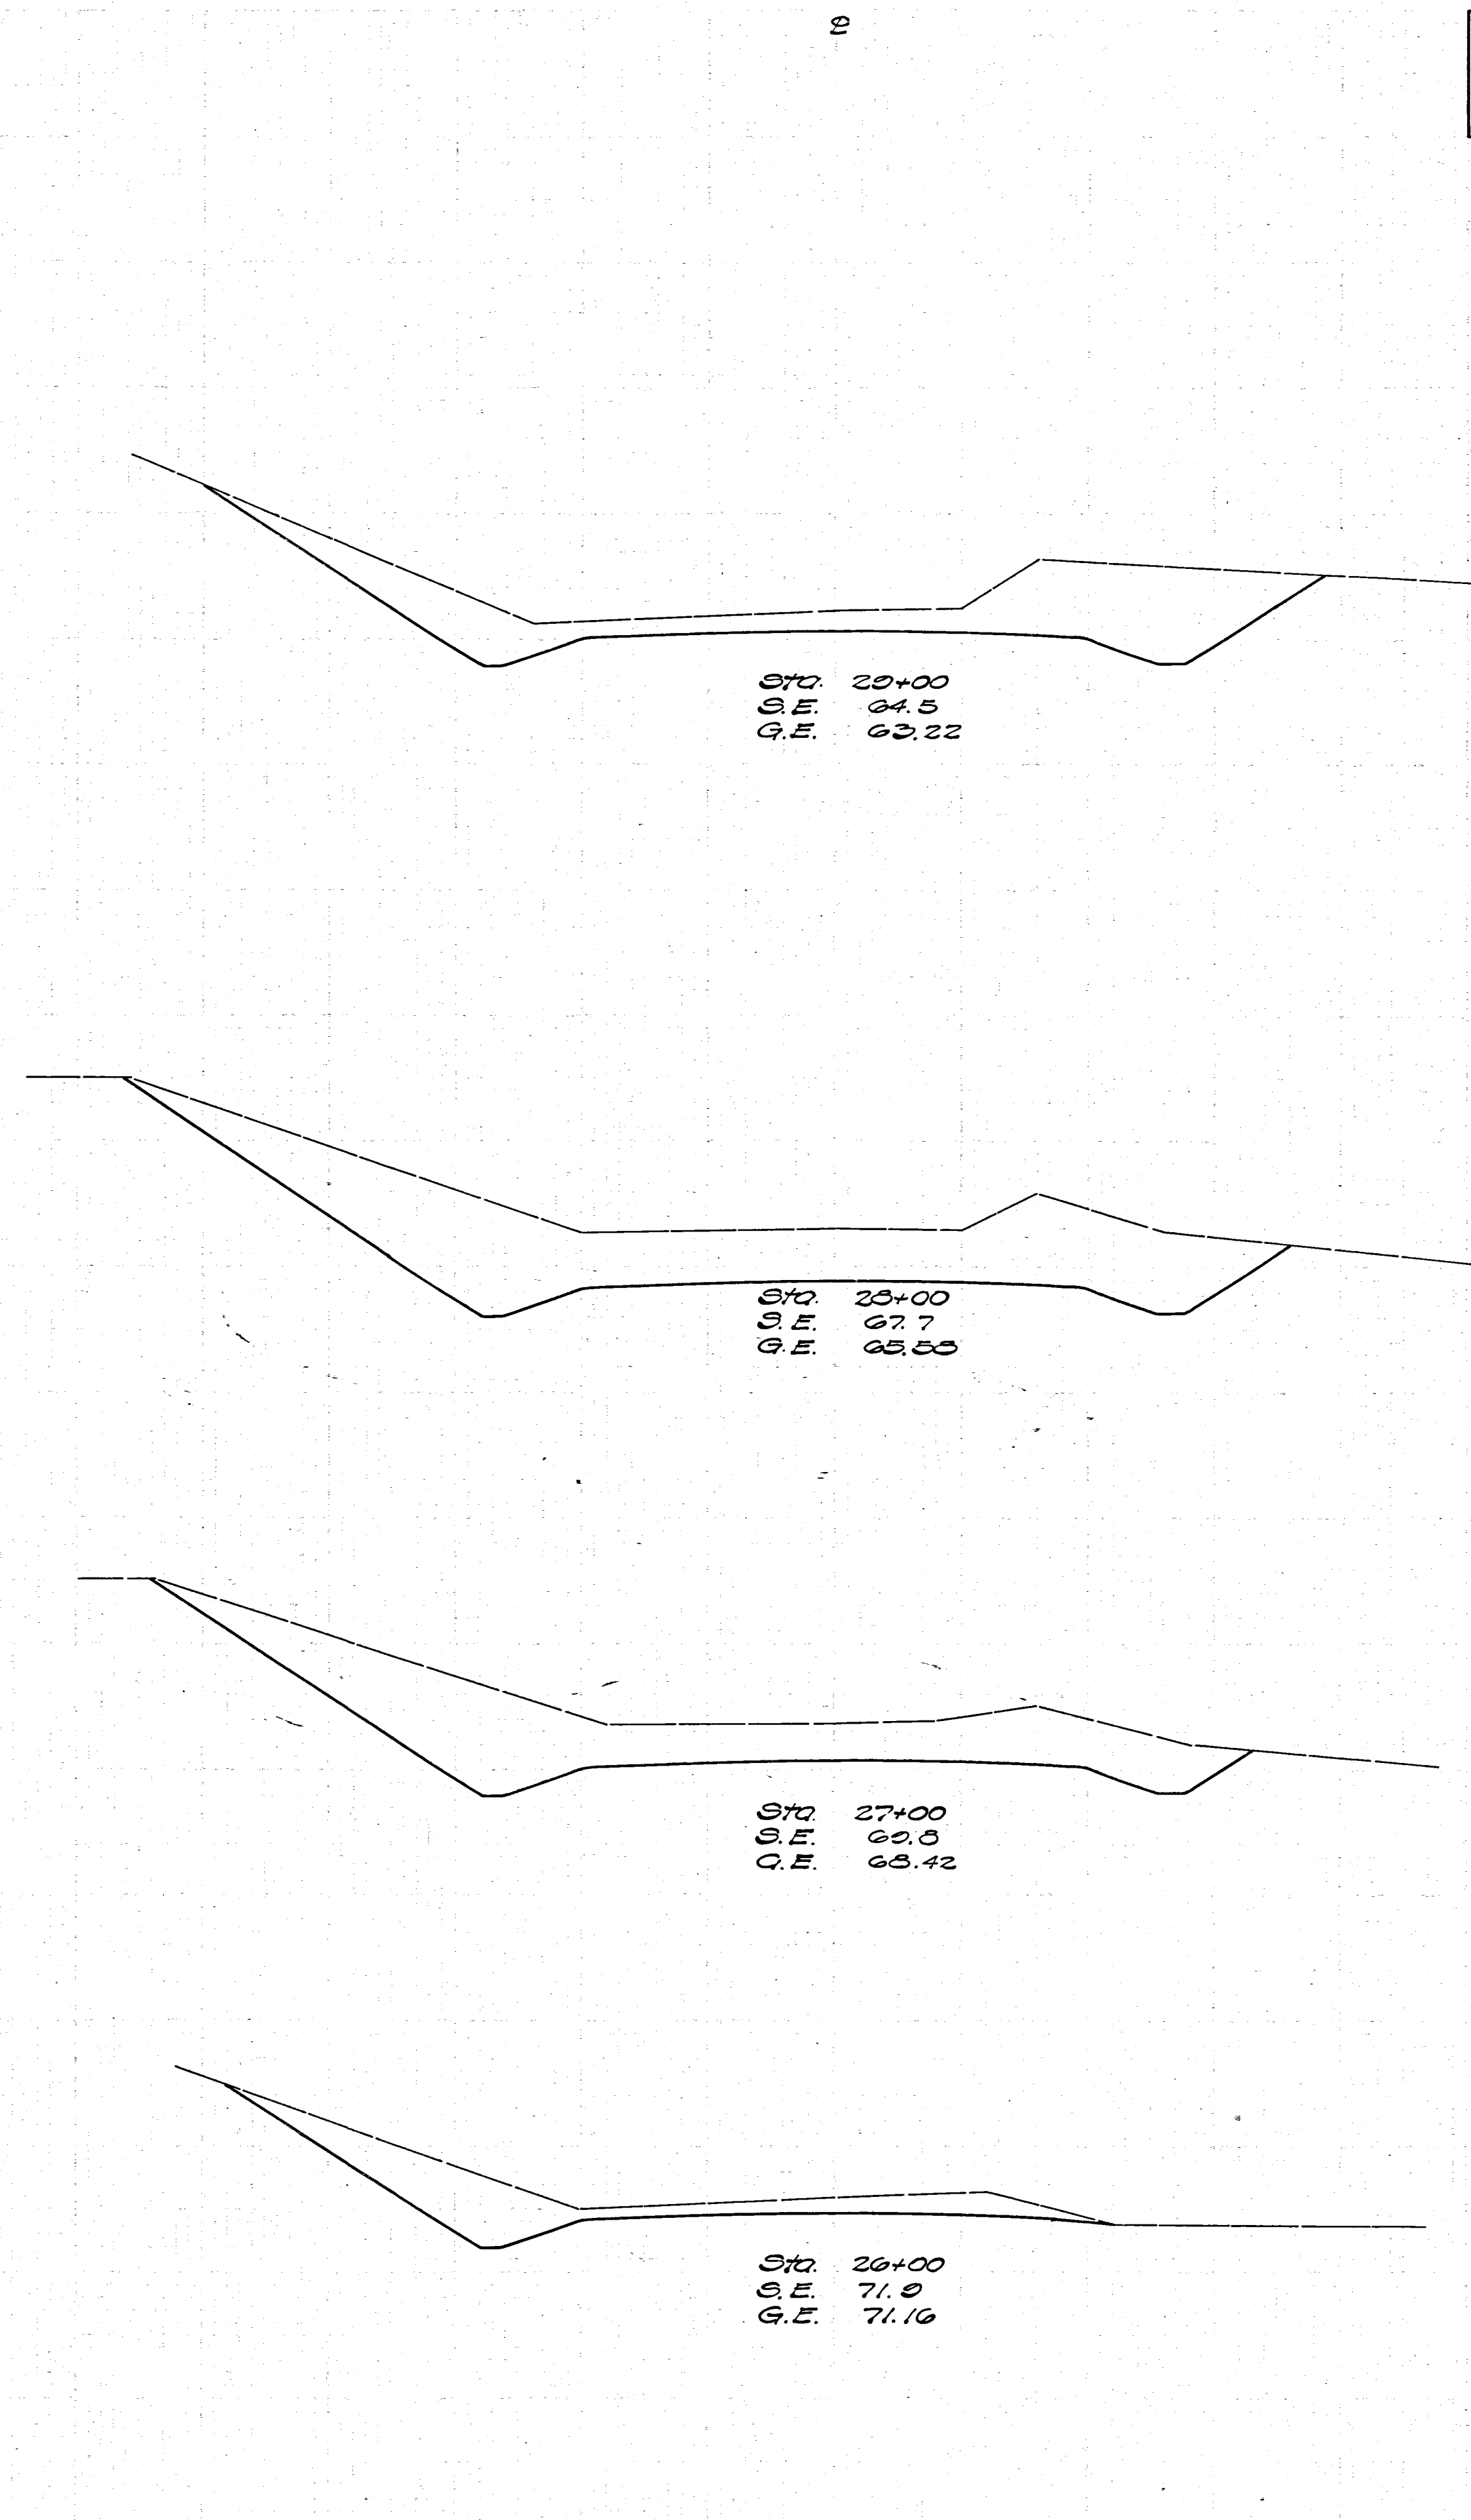

END AREA	CU. YDS.		
GUT	FILL	EXG.	EMB.
70	0		330 0
			113 0
			370 0
87	0		
			220 0
35	0		