



TYPICAL CUT SECTION

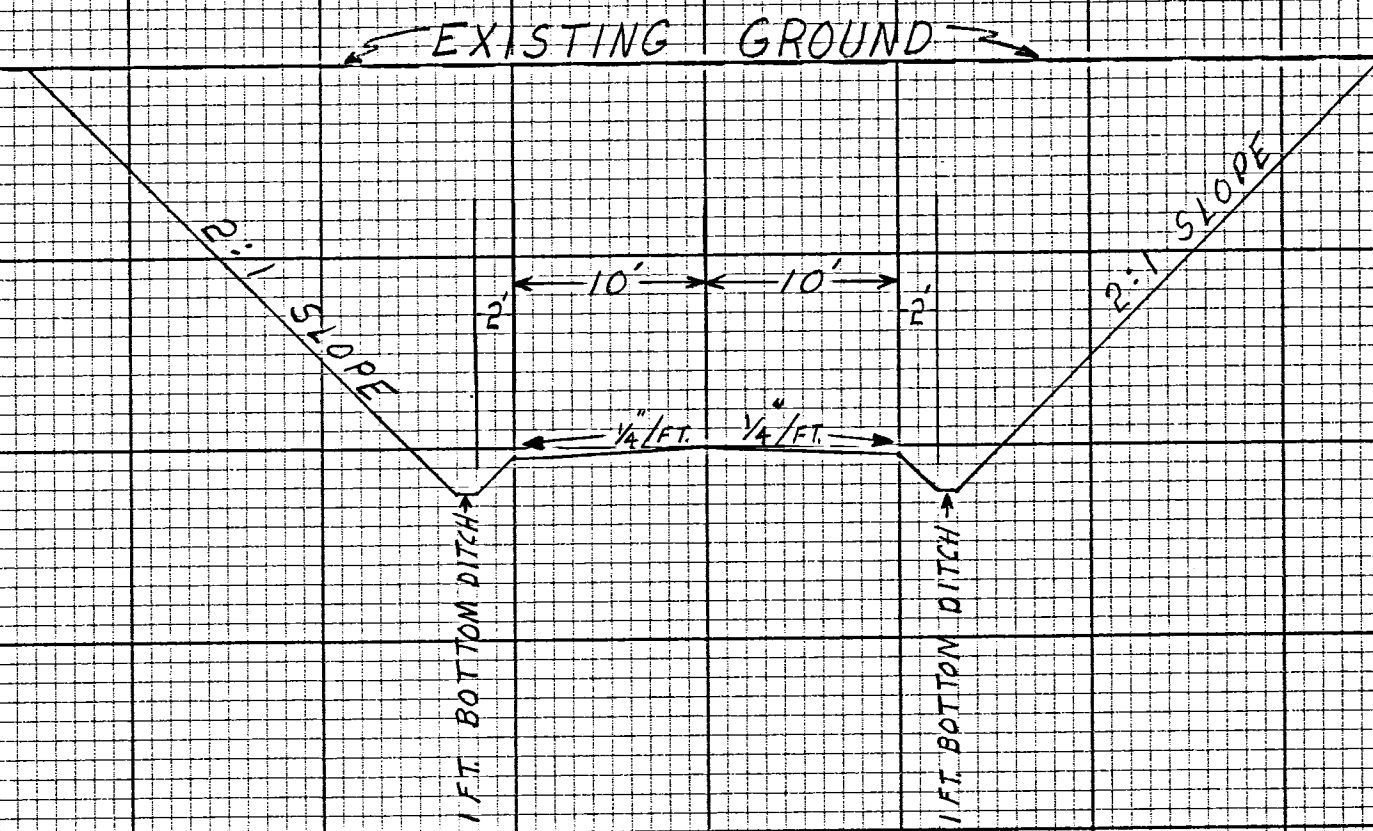

HORZ. SCALE: 1 IN = 10 FT.

VERT. SCALE: 1 IN = 5 FT.

TYPICAL FILL SECTION

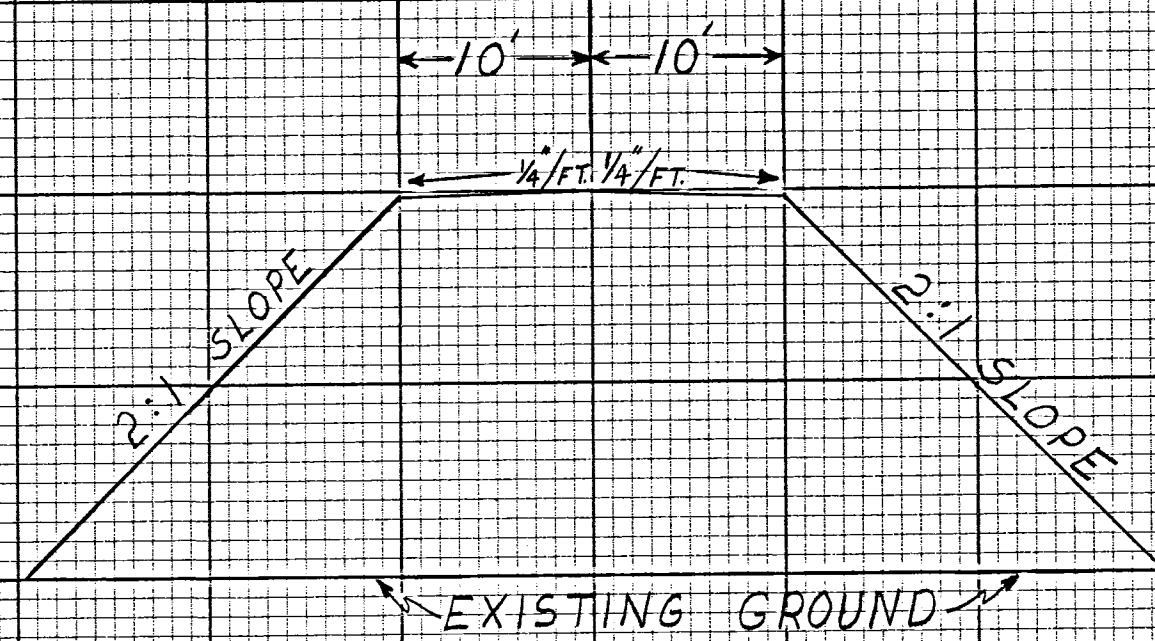

HORZ. SCALE: 1 IN = 10 FT.

VERT. SCALE: 1 IN = 5 FT.