



FINAL	SURVEYED	BY	DATE
SURVEY	PLOTTED		
NOTE BOOK	TEMP. PLATE		
NO.	AREAS CHECKED		

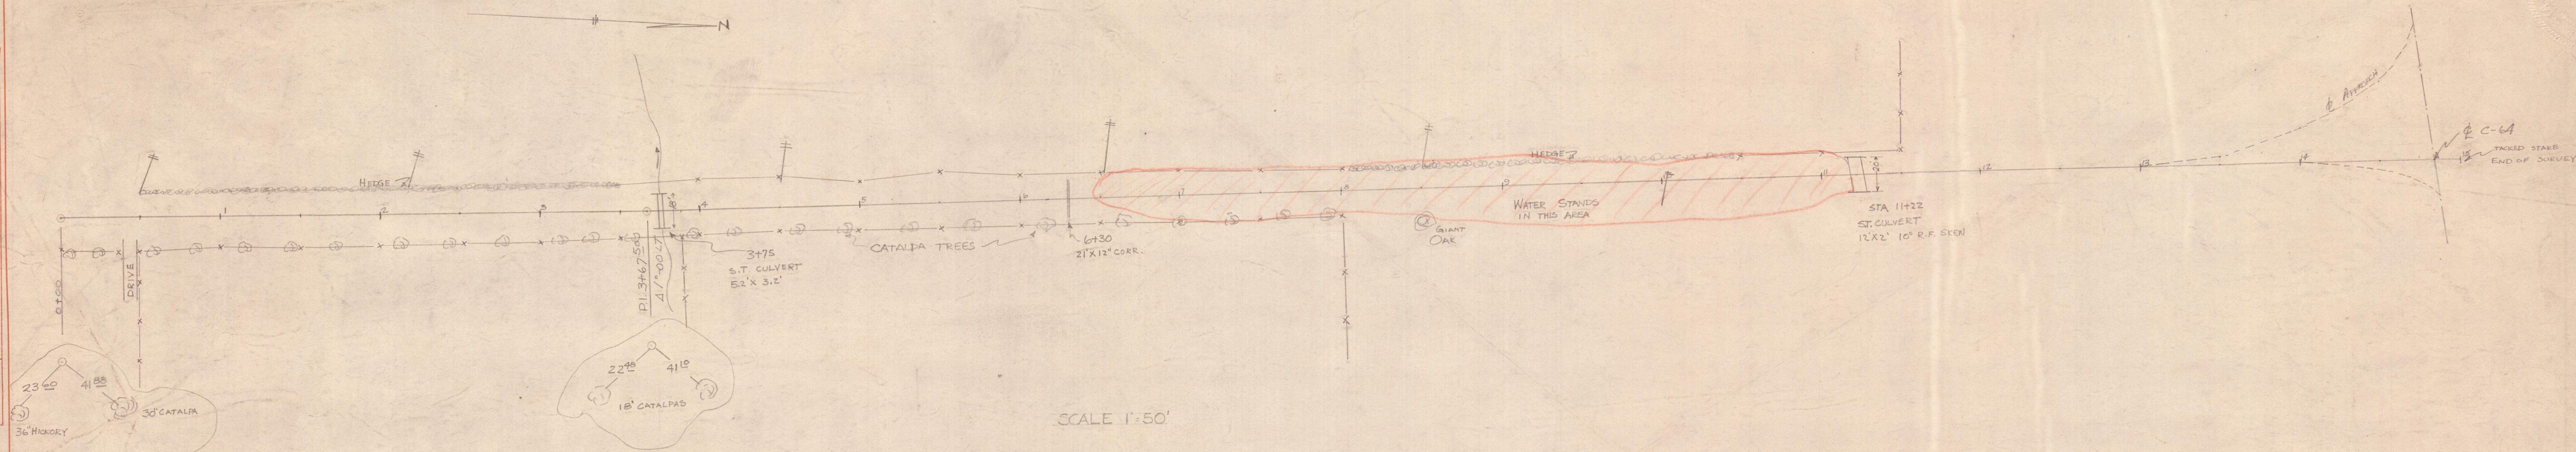

ORIGINAL	SURVEYED	BY	DATE
SURVEY	PLOTTED		
NOTE BOOK	TEMP. PLATE		
NO.	AREAS CHECKED		

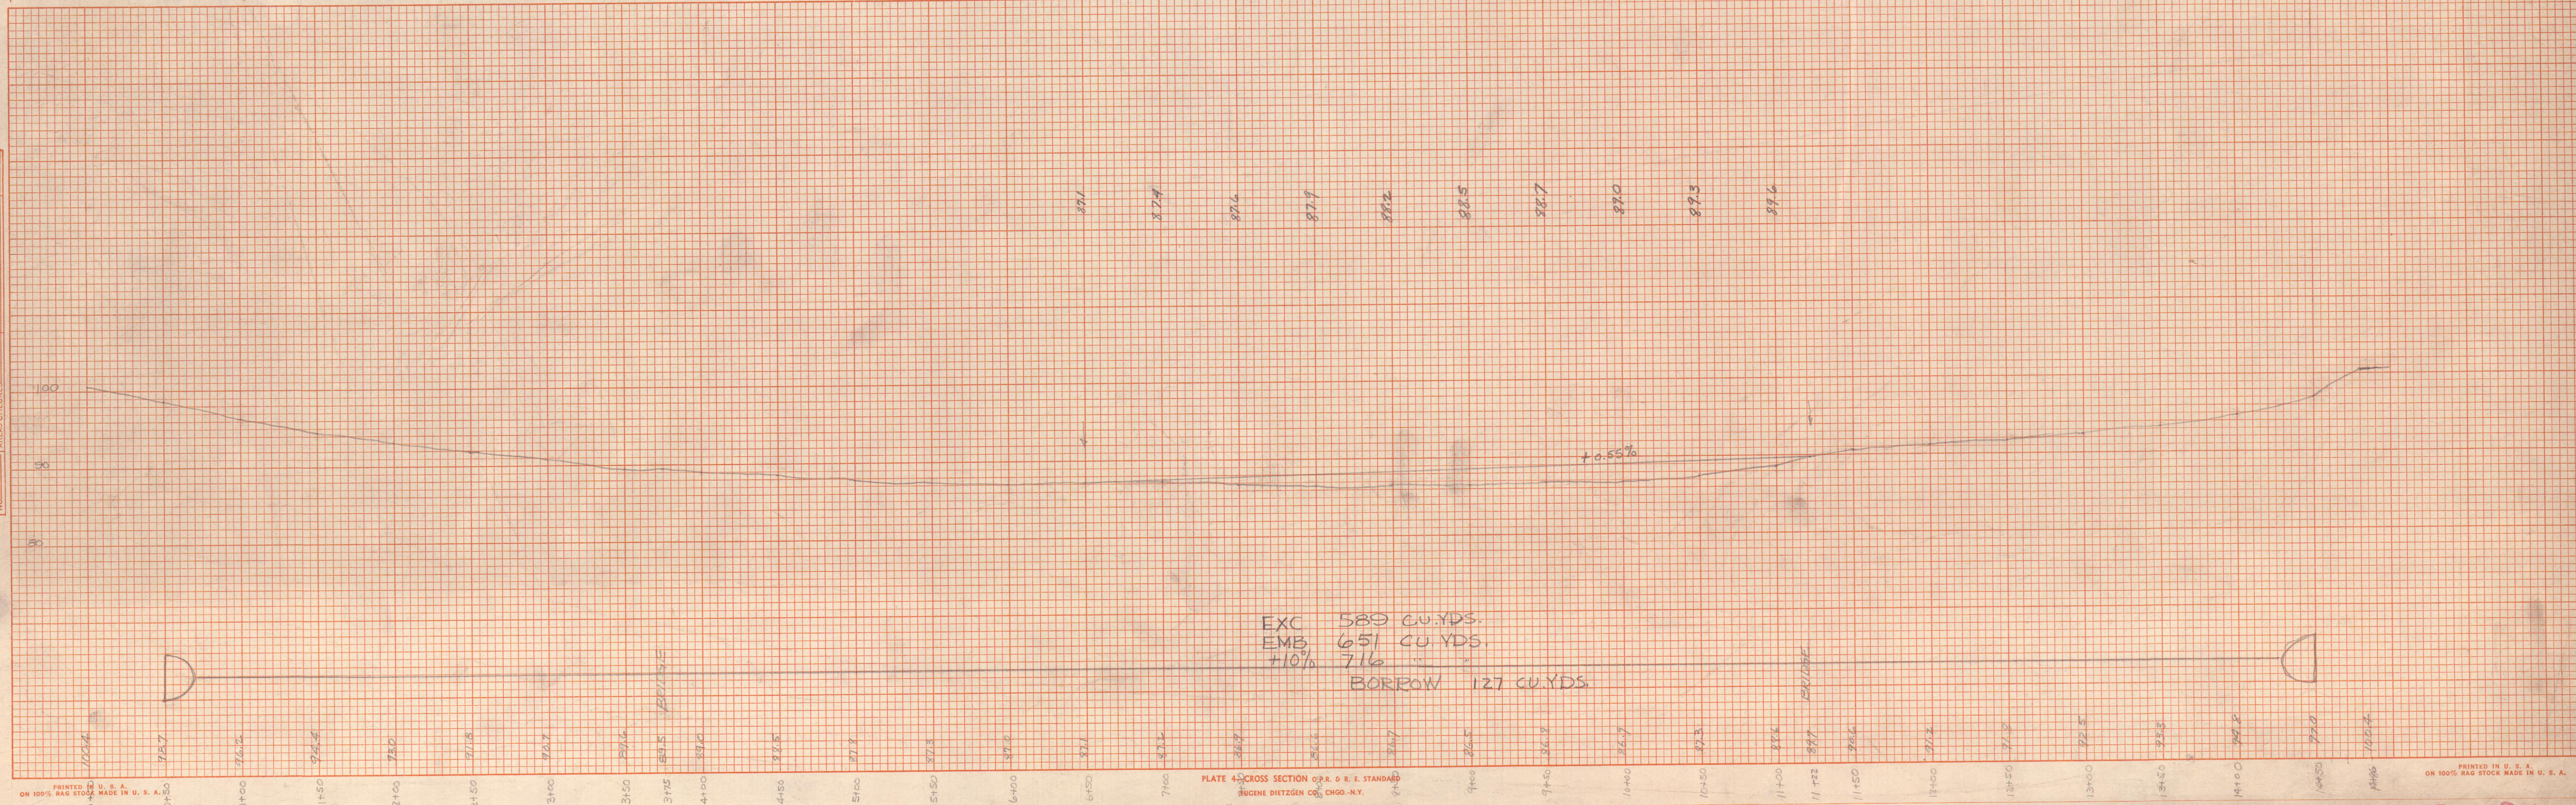

C-191
WASHINGTON