

ORIGINAL SURVEY	SURVEYED	BY	DATE
NOTE BOOK	PLOTTED		
NO. B-79	AREAS		
	CHECKED		

FINAL SURVEY	SURVEYED	BY	DATE
NOTE BOOK	PLOTTED		
NO.	AREAS		
	CHECKED		

End Areas Cu. Yds.
Cut Fill Exc. Emb.

End Areas Cu. Yds.
Cut Fill Exc. Emb.

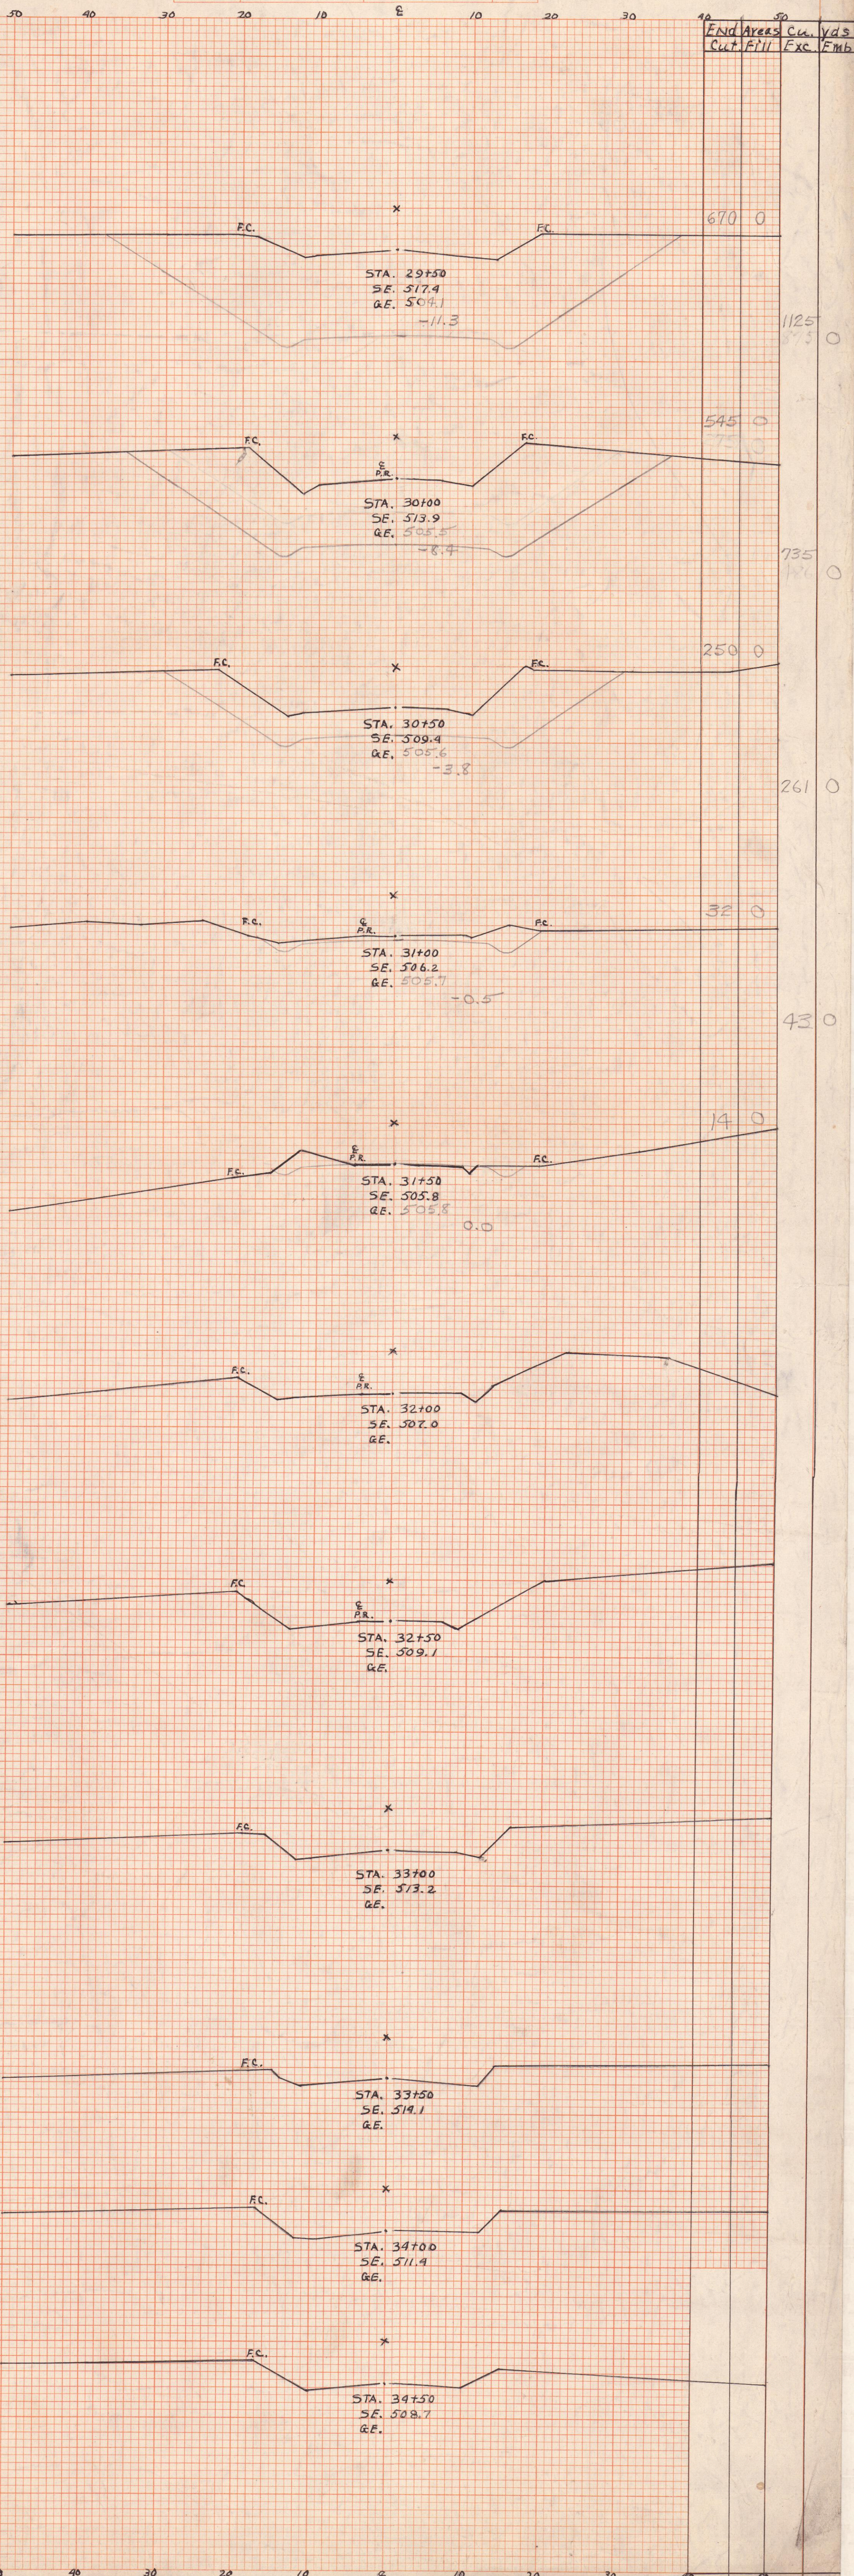
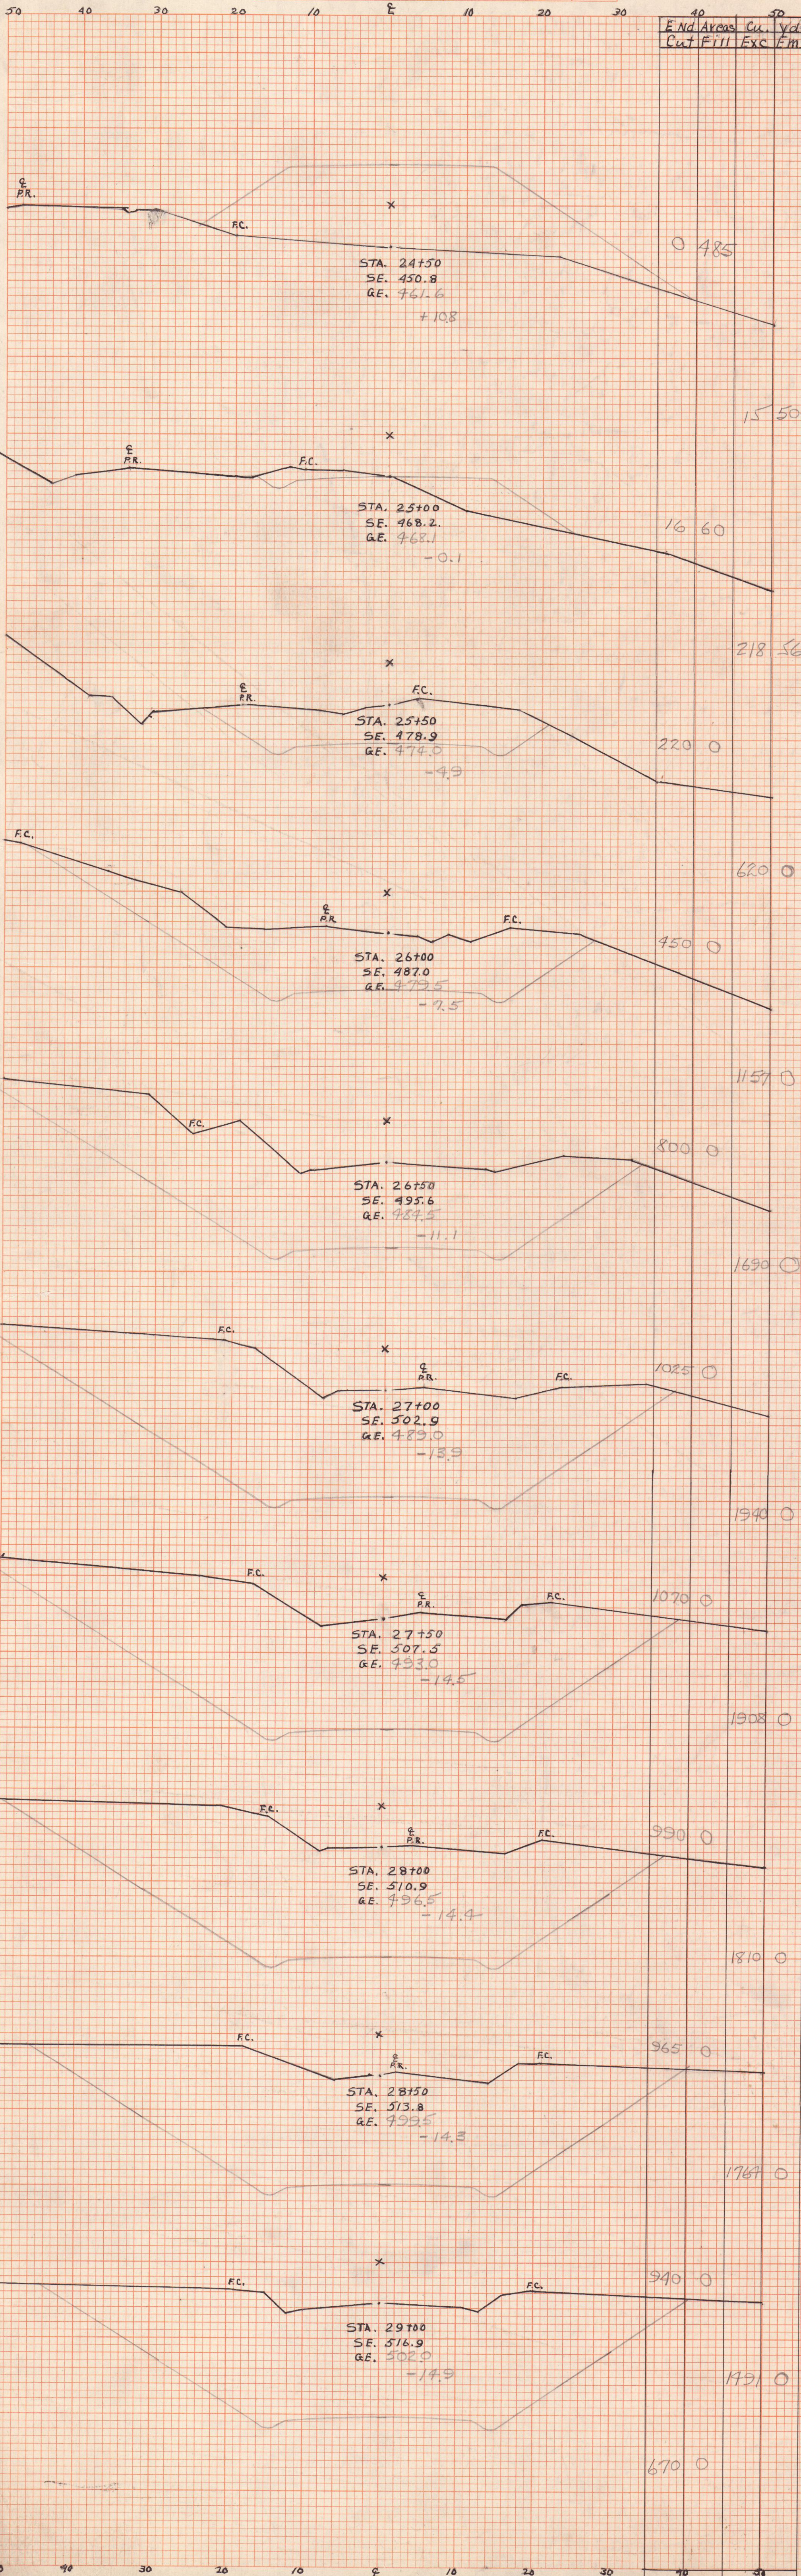


PLATE 3 CROSS SECTION OF R.R. AND E. STANDARD
100' AND 500' WIDE AND 100' TO 10' H. & V.
EUGENE DESIGN CO.