

ORIGINAL SURVEY	SURVEYED	BY	DATE
NOTE BOOK	PLOTTED		
NO. 8-79	TEMPLATE		
	AREAS		
	CHECKED		

FINAL SURVEY	SURVEYED	BY	DATE
NOTE BOOK	PLOTTED		
NO.	TEMPLATE		
	AREAS		
	CHECKED		

Exc. Area 3 Cu. Yds.
Cut/Fill Exc. Emb.

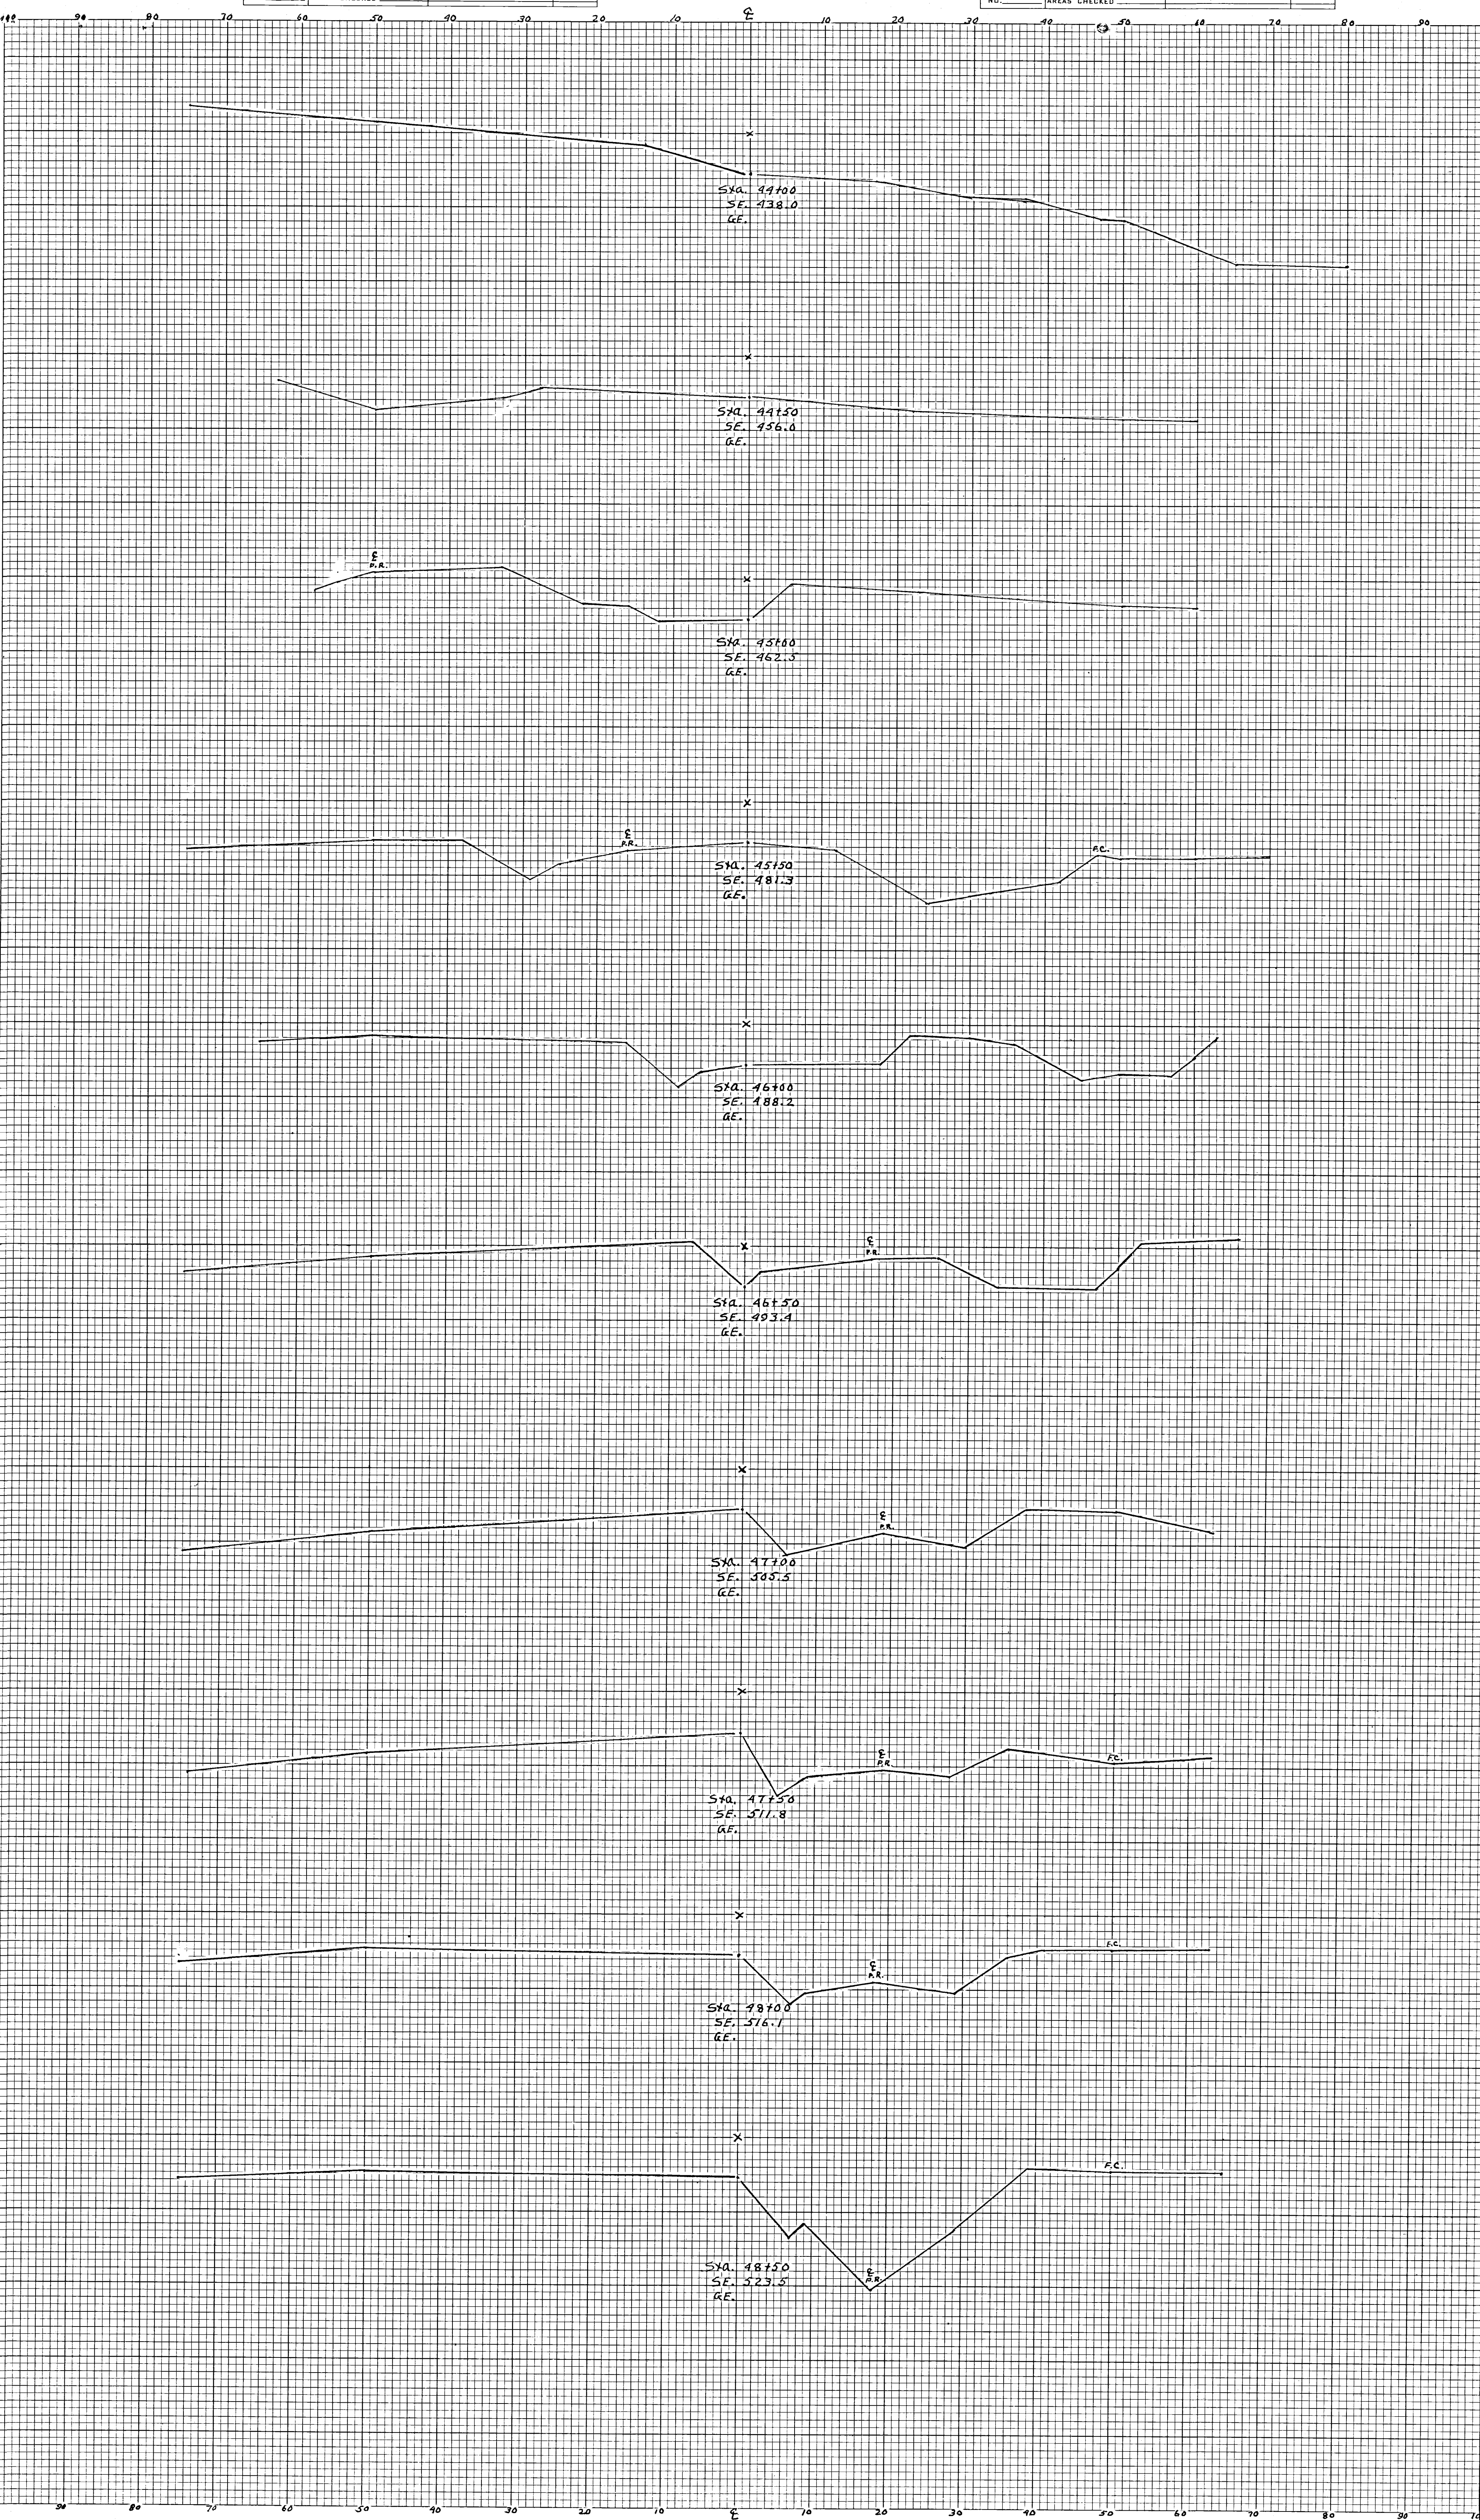


PLATE 3 CROSS SECTION OF R.R. & R.E. STANDARD
EUGENE DETZEN CO.