


ORIGINAL SURVEY	SURVEYED	BY	DATE
NOTE BOOK	PLOTTED		
NO. B-79	TEMPLATE		
AREAS			
CHECKED			

FINAL SURVEY	SURVEYED	BY	DATE
NOTE BOOK	PLOTTED		
AREAS			
CHECKED			

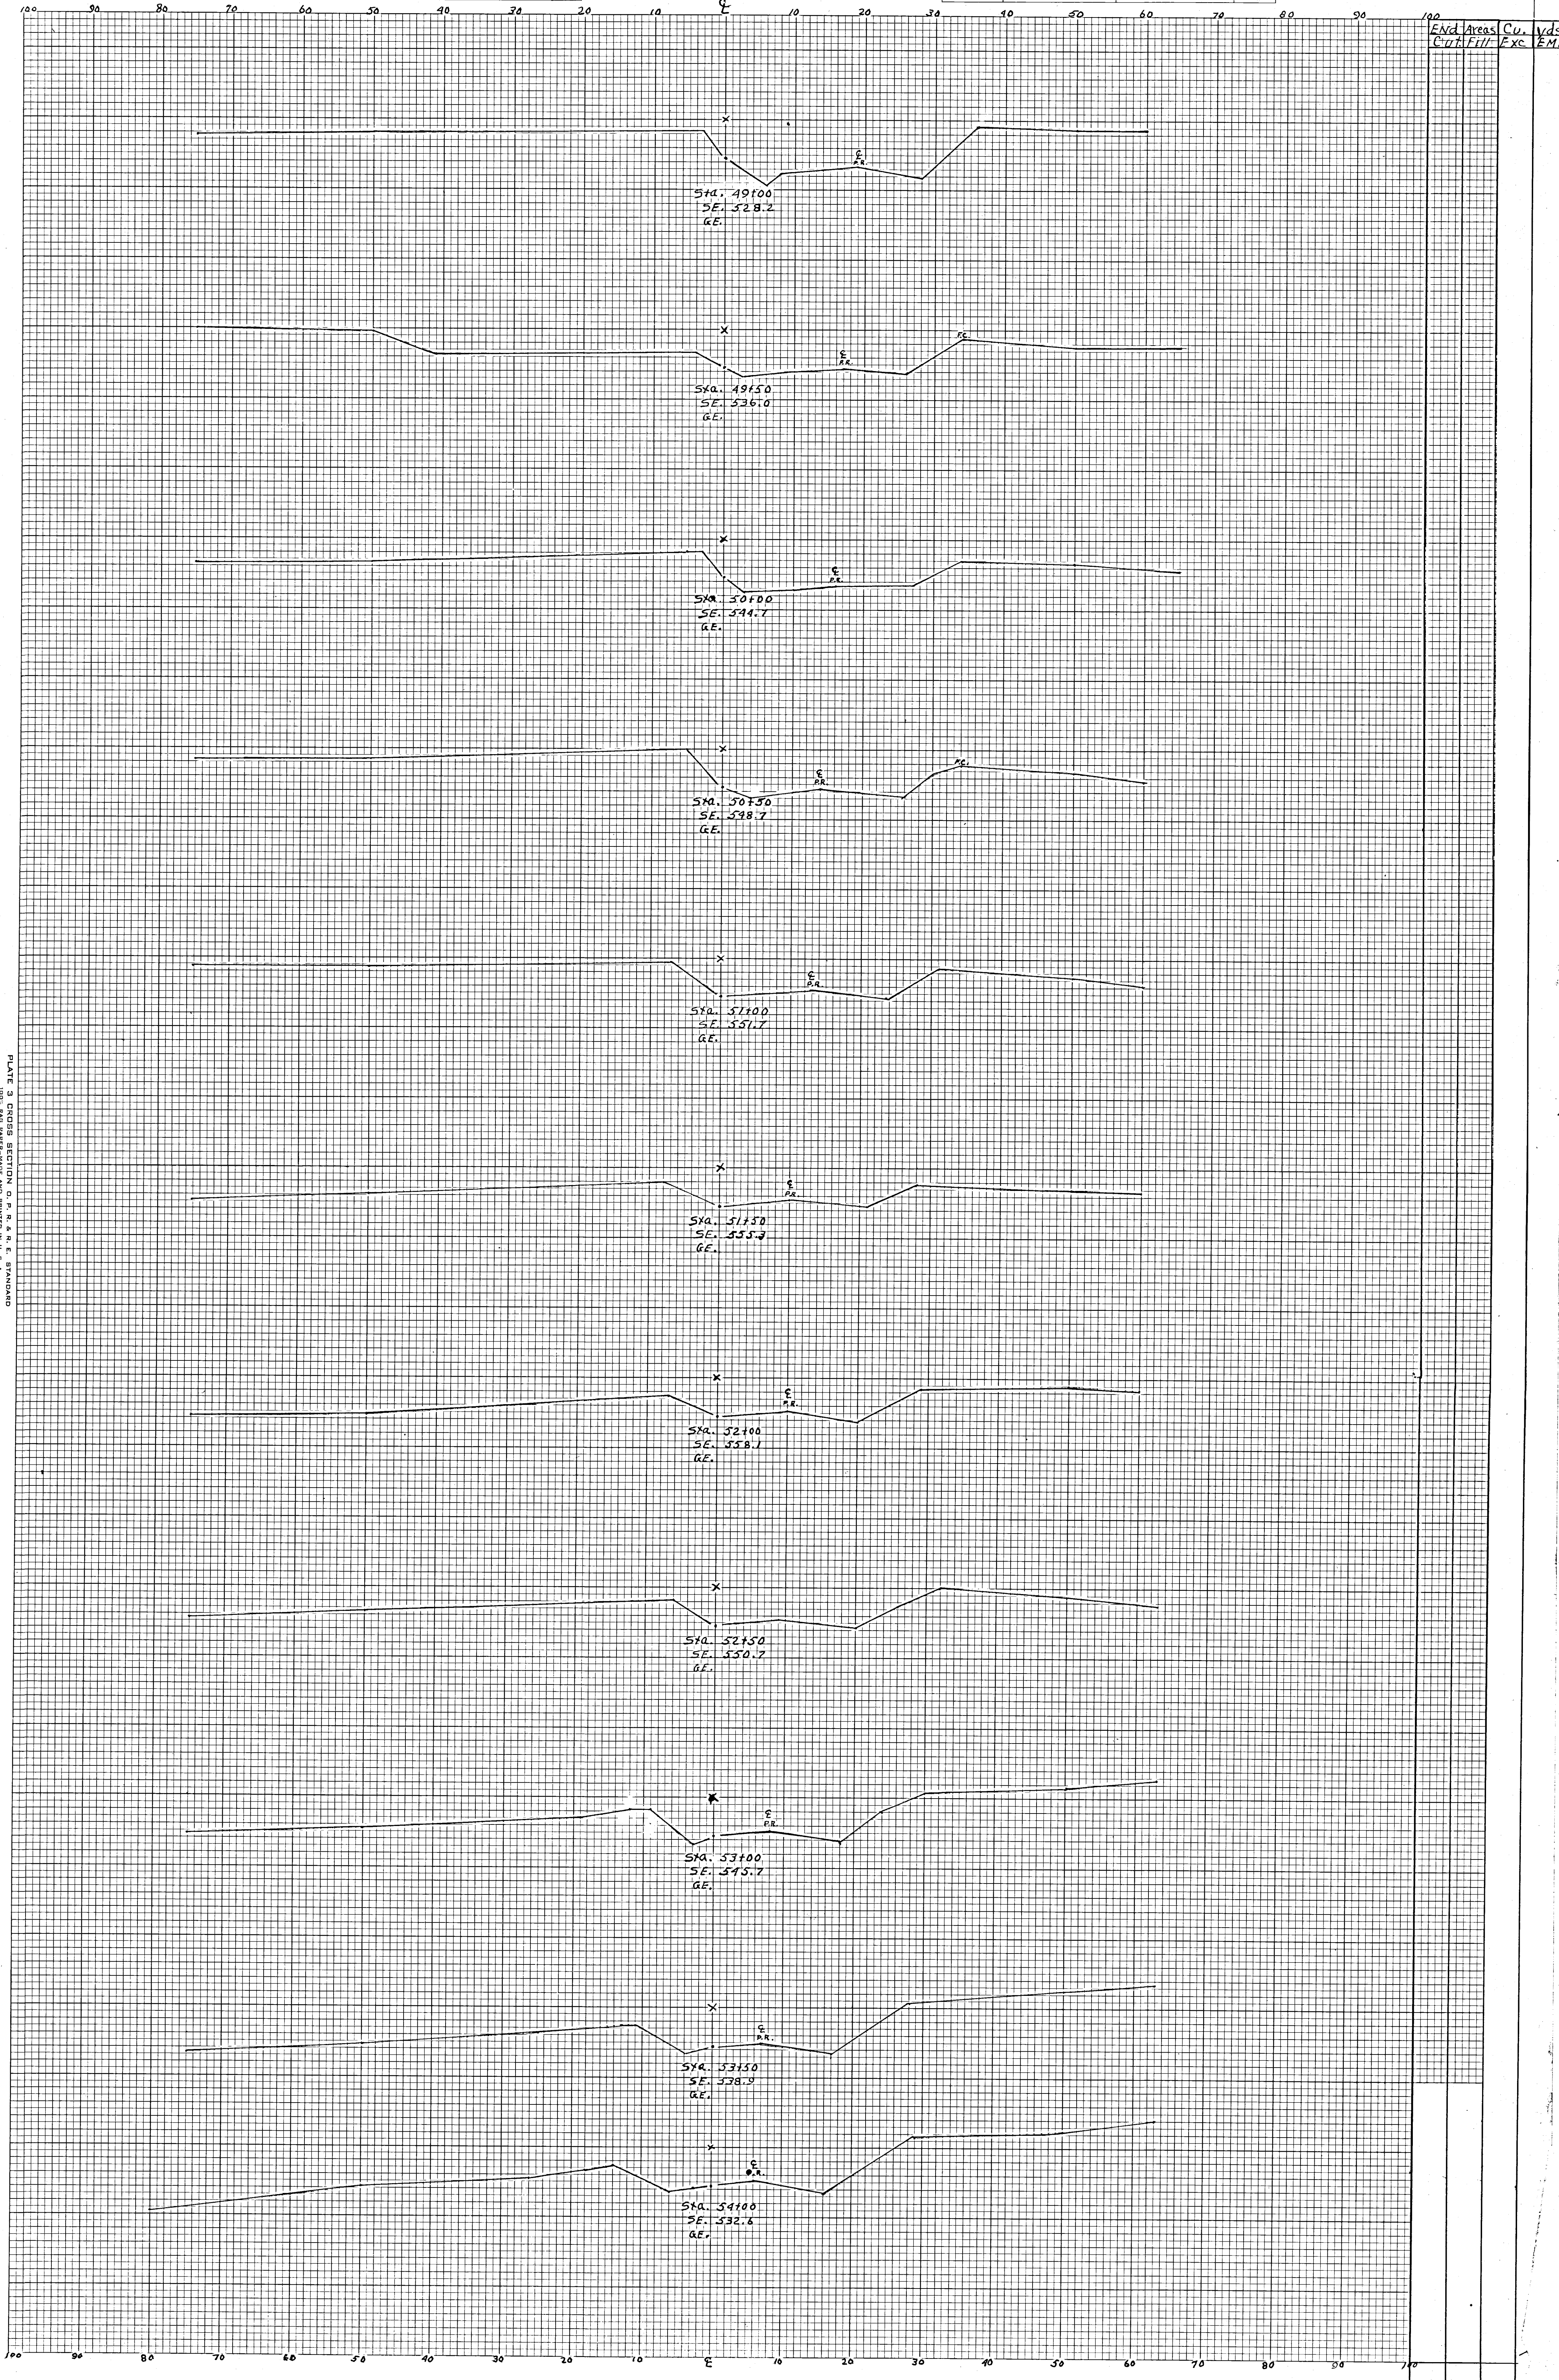

End Areas	Cu.	yds.
Cut/Fill	Exc.	Emb.

PLATE 3 CROSS SECTION OF ROAD & STANDARD
AND PAPERWORK AND SURVEYING
EUGENE DIEZEL CO. 1930