


ORIGINAL	SURVEYED	BY	DATE
SURVEY	PLOTTED	Hubert Jones	8-10-39
NOTE BOOK	TEMPLATE	Robert Fennick	8-18-39
NO 6-78	AREAS		
	AREAS CHECKED		

FINAL	SURVEYED	BY	DATE
SURVEY	PLOTTED		
NOTE BOOK	TEMPLATE		
NO	AREAS		
	AREAS CHECKED		

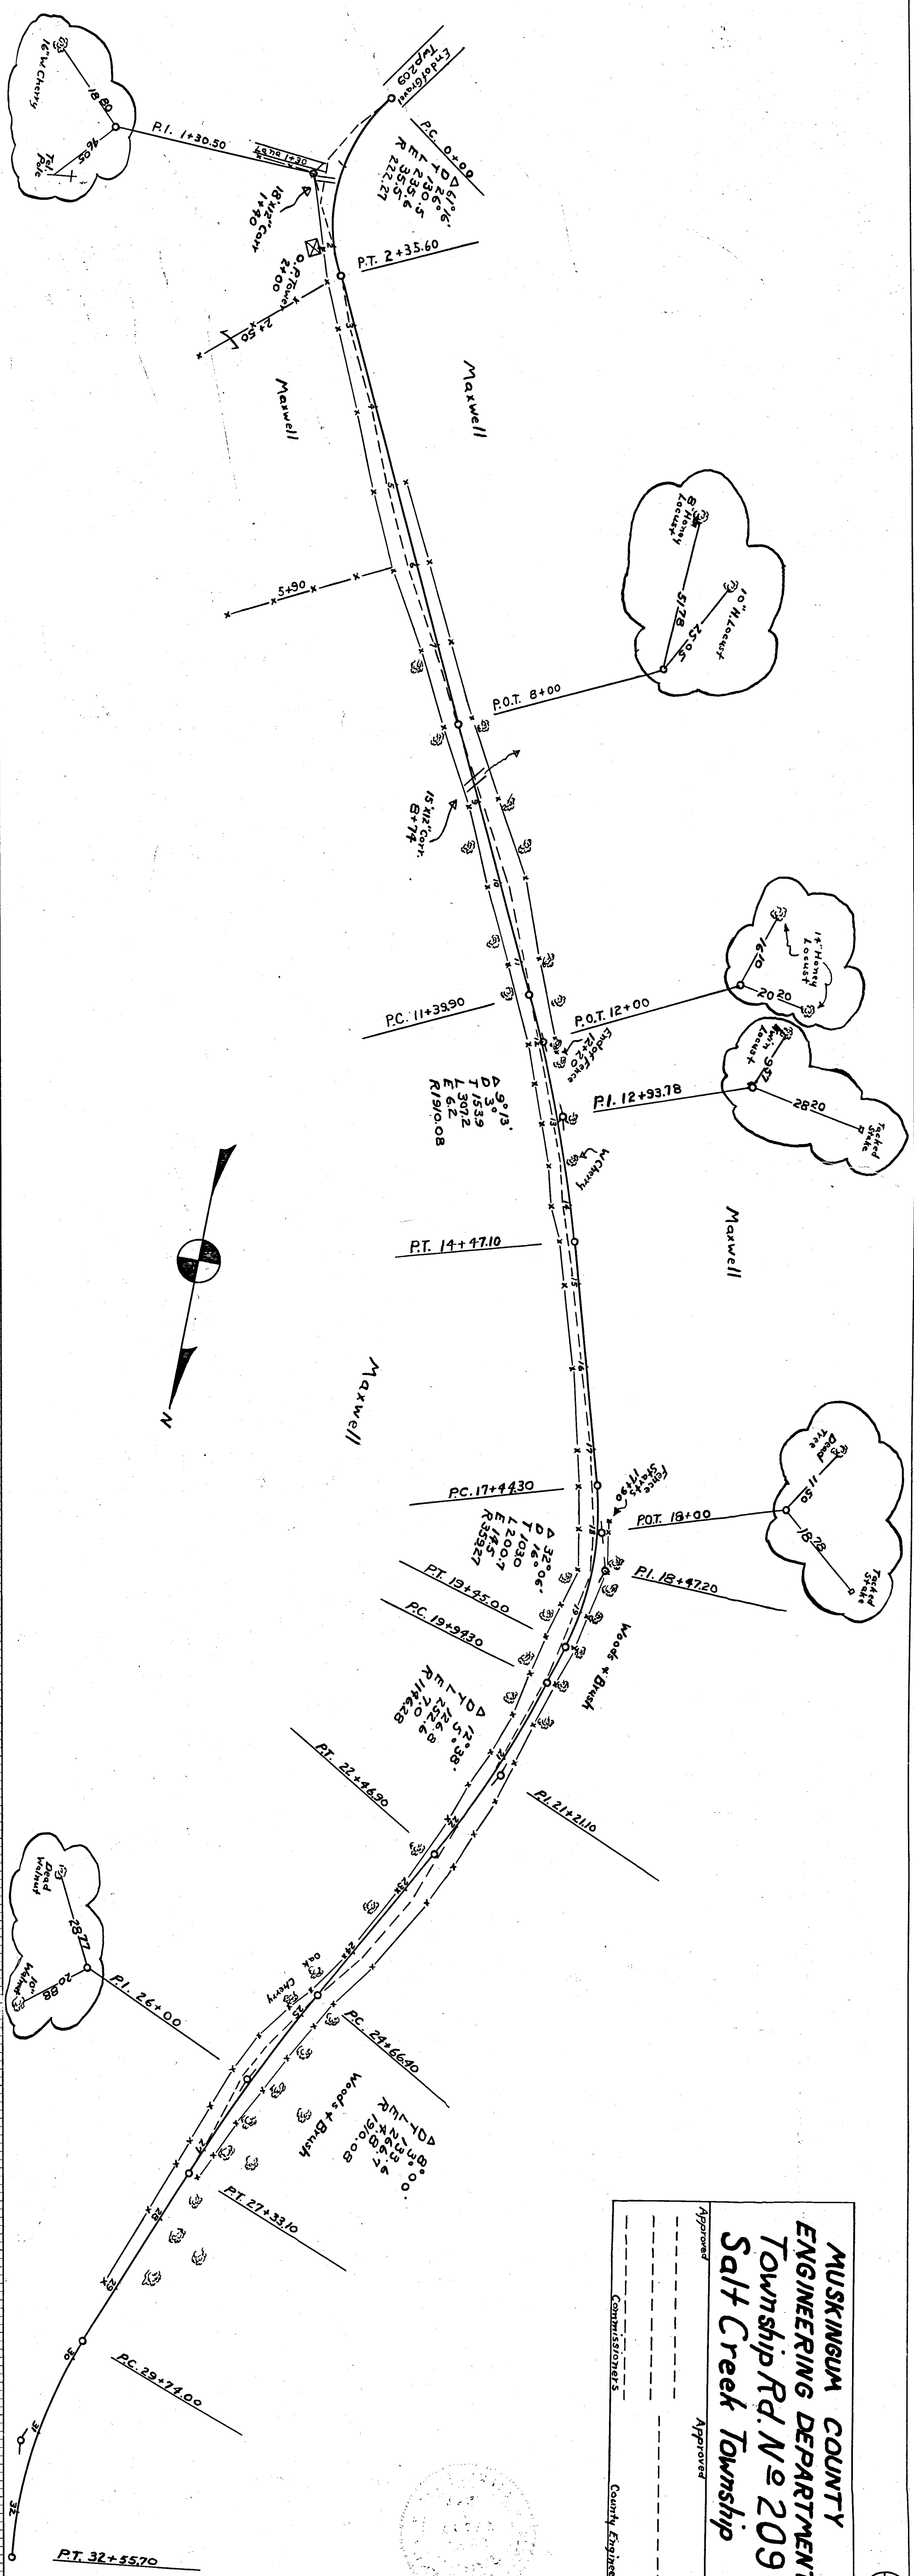

MUSKINGUM COUNTY
ENGINEERING DEPARTMENT
Township Rd. No. 209
Salt Creek Township

Approved _____
County Engineer

Approved _____
Commissioner

PRINTED IN U. S. A. & R. E. STANDARD

PLATE 4-CROSS SECTION OF R. & E. STANDARD
EUGENE DITZEN CO. CHGO. N.Y.

A-14

ON 100% SCALE MADE IN U. S. A.