

MUSKINGUM COUNTY
ENGINEERING DEPARTMENT



CO. RD. No. 216 MEIGS

SCALES: HOR. 1"=100' VER. 1"=20'

APPROVED -	APPROVED -
MUSK. CO. COMMISSIONERS	MUSK. CO. ENGINEER

FINAL
SURVEY
NOTE BOOK
8-54

ORIGINAL
SURVEY
8-54

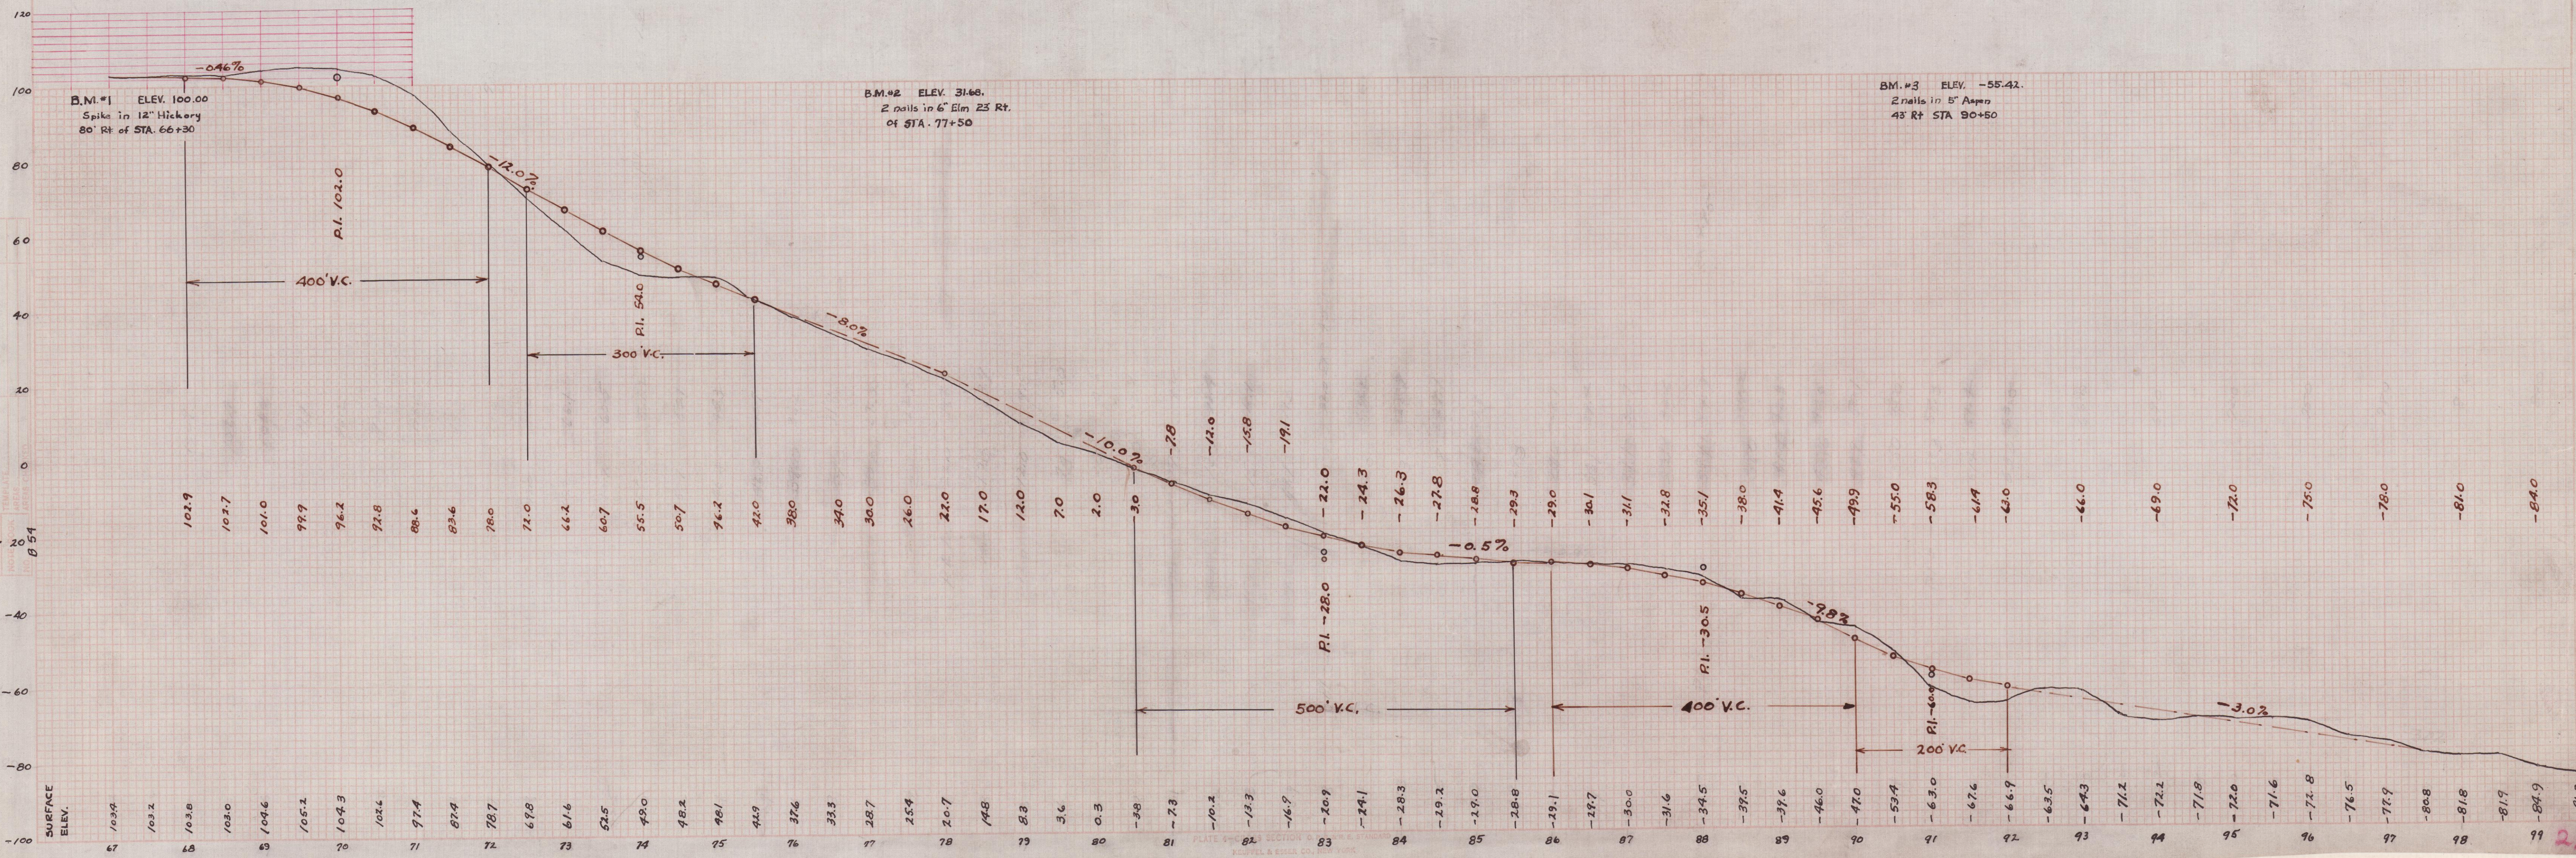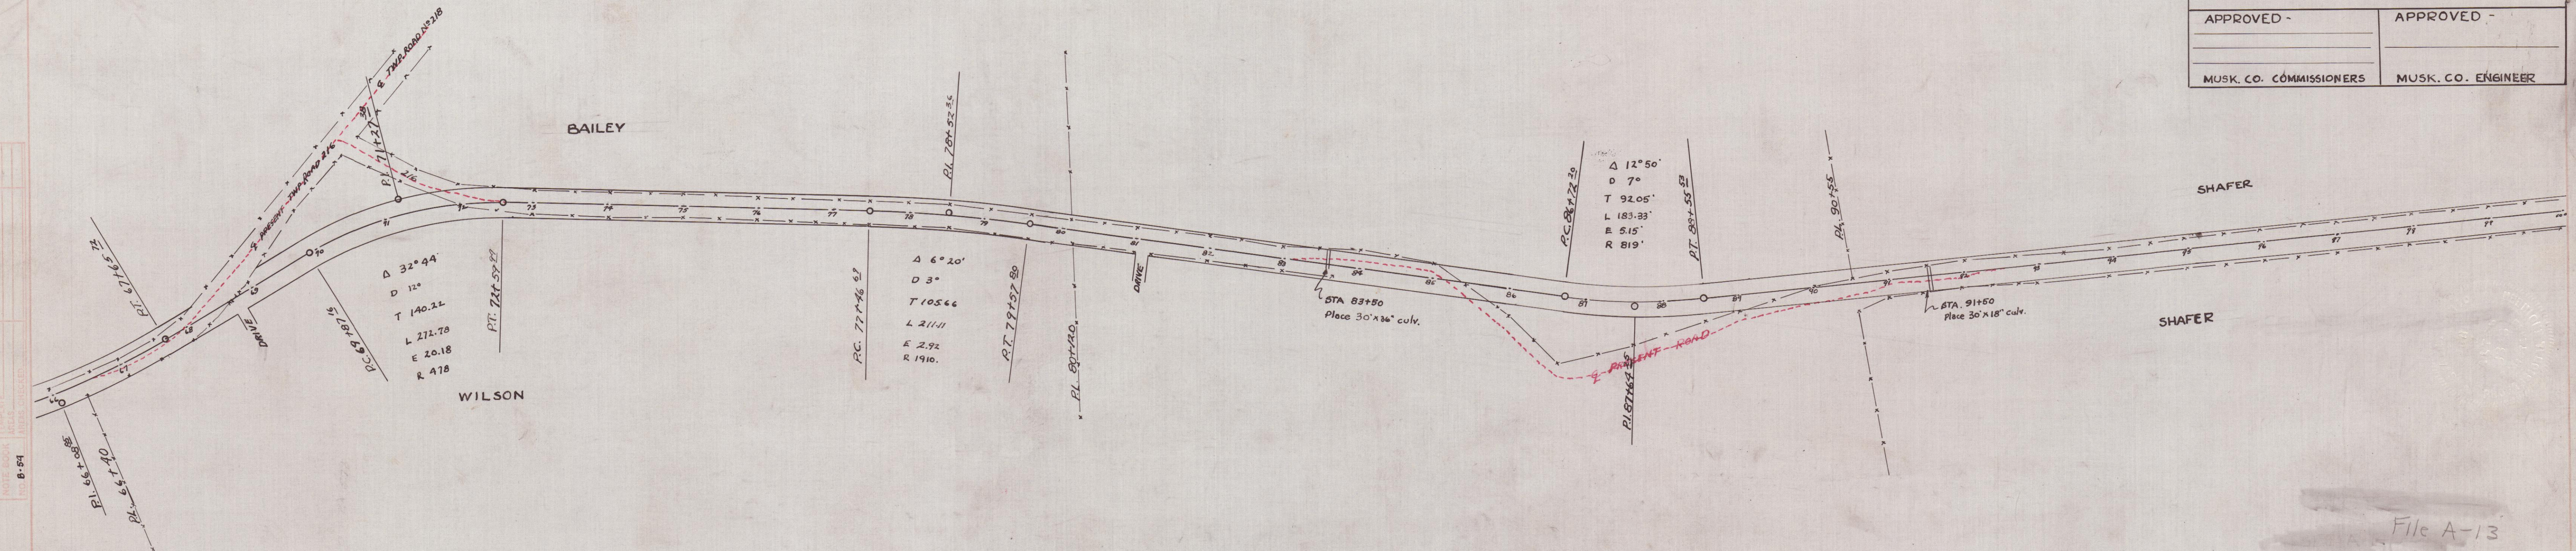

File A-13