



FINAL
SURVEY
DATE
BY
CHECKED
DATE

ORIGINAL
SURVEY
DATE
BY
CHECKED
DATE

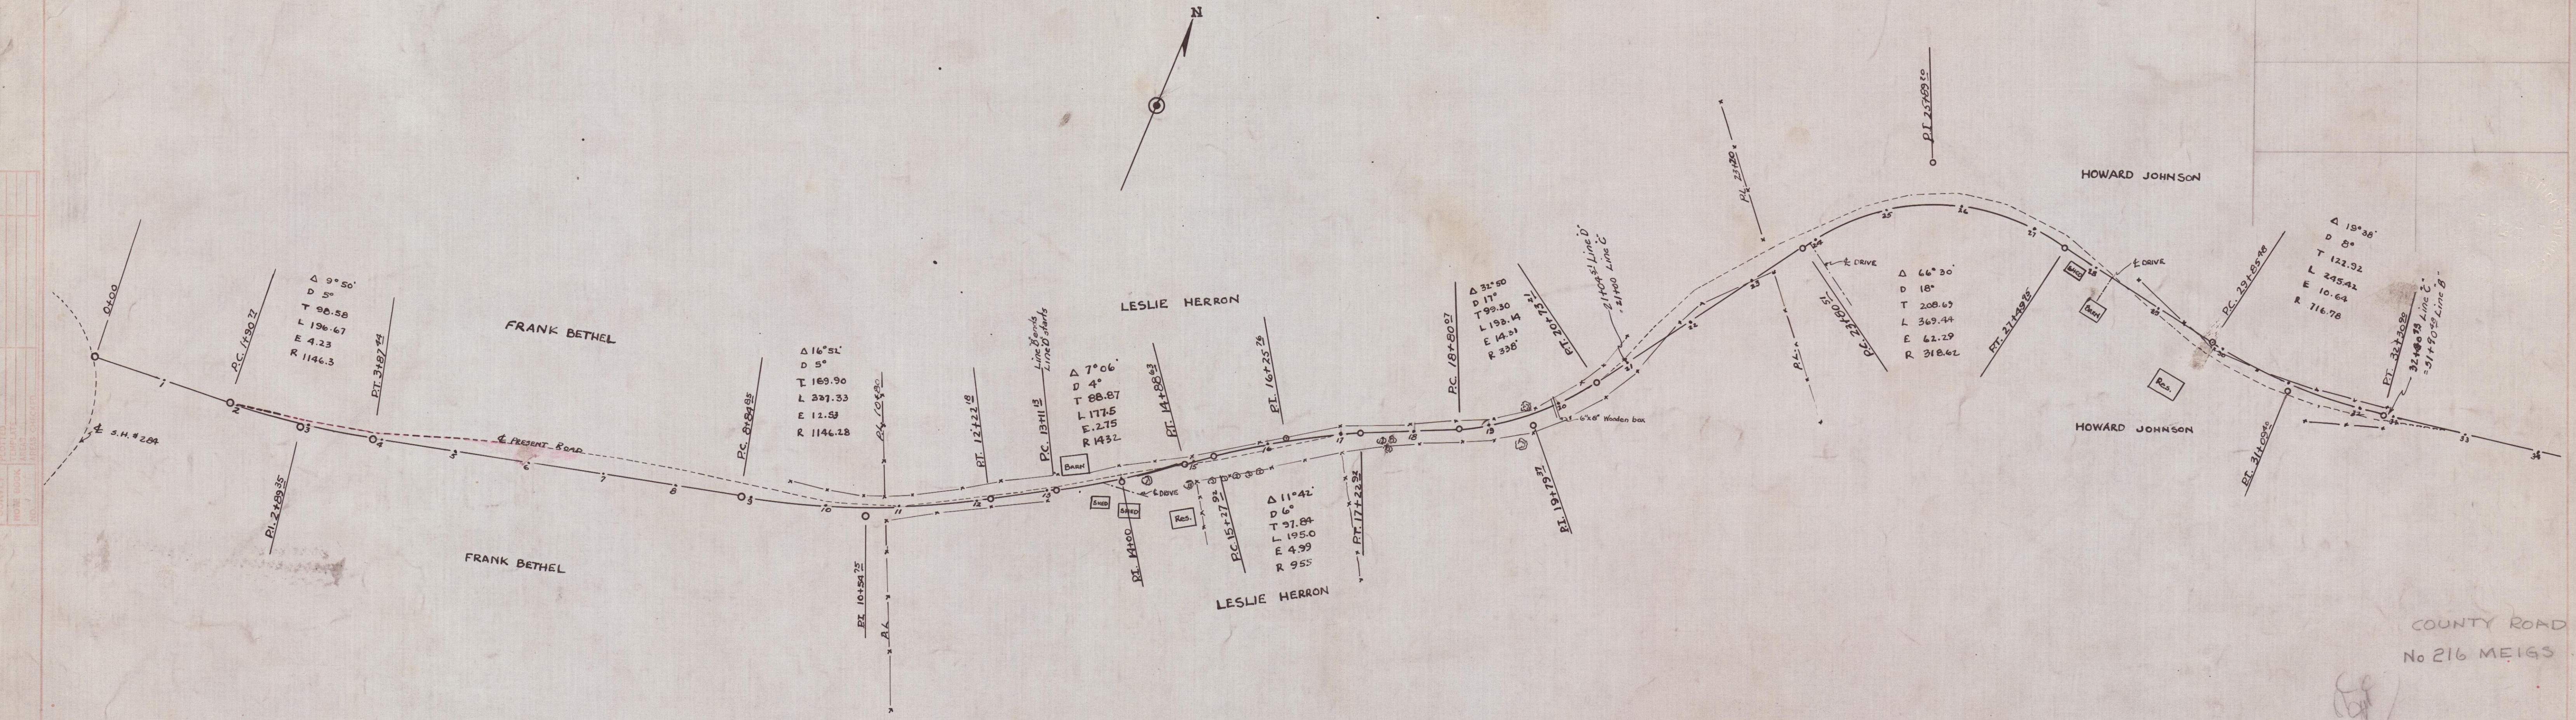

COUNTY ROAD
No 216 MEIGS

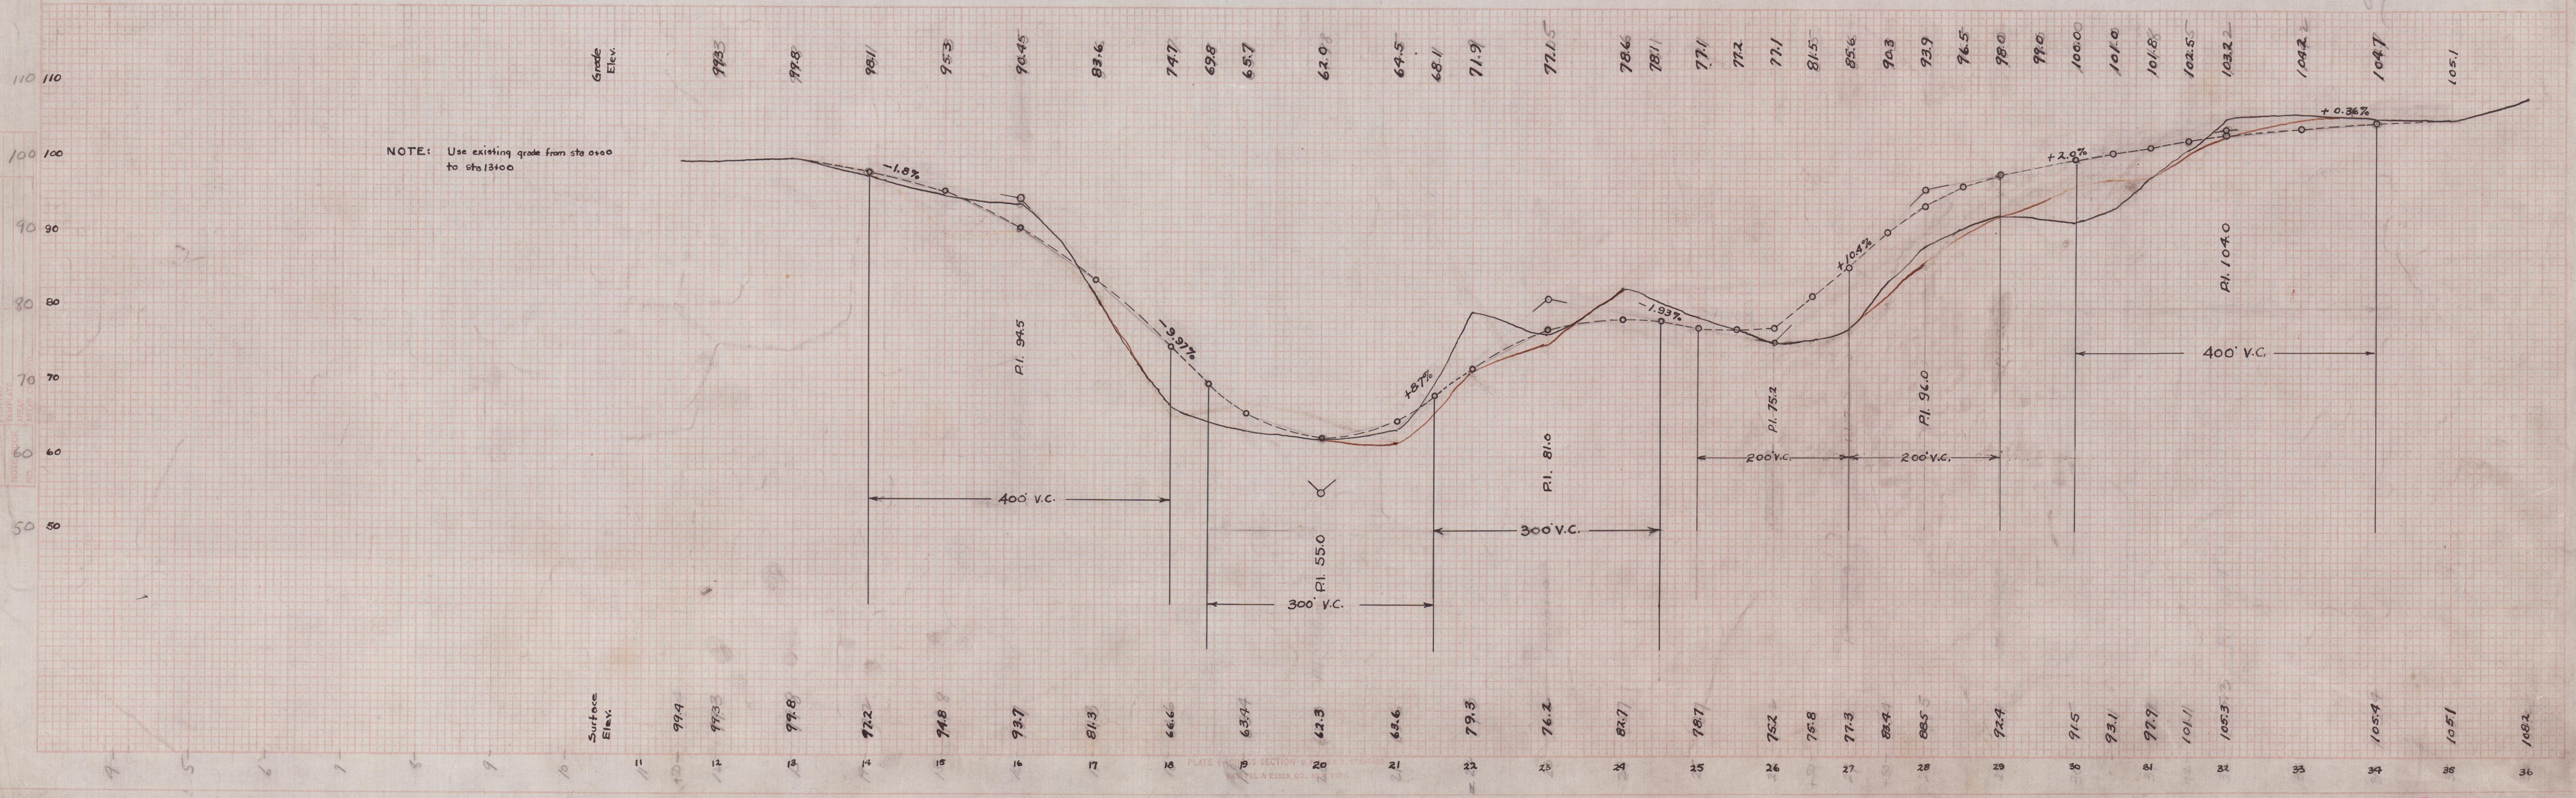

NOTE: Use existing grade from sta 0+00 to sta 13+00