


C-226
Blue Rock + Meigs

MUSKINGUM CO.
ENGINEERING DEPT.
COUNTY RD. NO 226
BLUE ROCK TWP.

Approved	Approved
Co. Comm.	Co. Eng.

FINAL	SURVEYED 2-29-40	DATE
SURVEY	PLOTTED	BY
NOTE BOOK	TEMPLATE	
NO. 375-81	AREAS CHECKED	

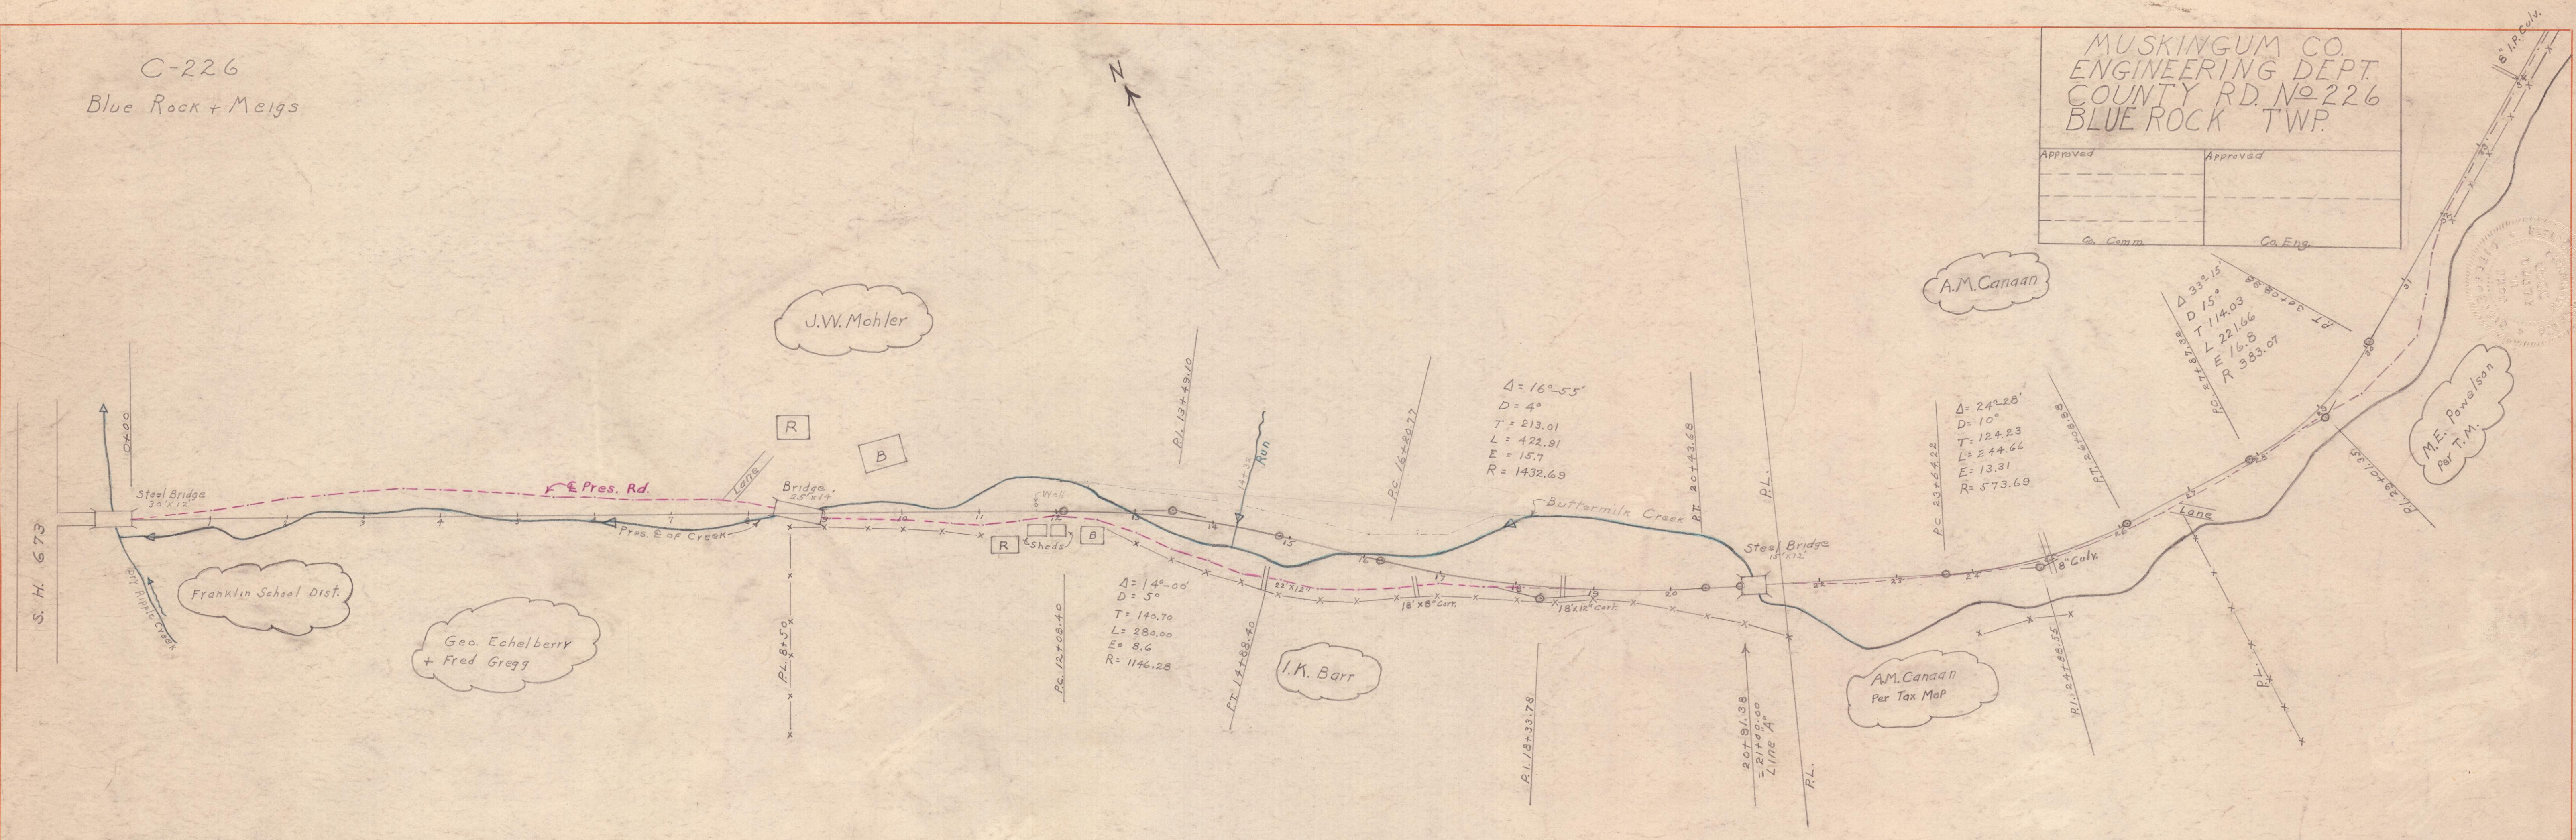

+ In Rivet Head On S.E.
Corner Of Iron Bridge
At Station 0+00

□ Cut In Conc. Abut. S.E.
Corner Of Bridge AT
Station 21+06

ORIGINAL	SURVEYED	DATE
SURVEY	PLOTTED	BY
NOTE BOOK	TEMPLATE	
NO.	AREAS CHECKED	

