


FINAL	SURVEYED	DATE
SURVEY	BY	
NOTE BOOK		
AREAS		
CHECKED		
NO.		

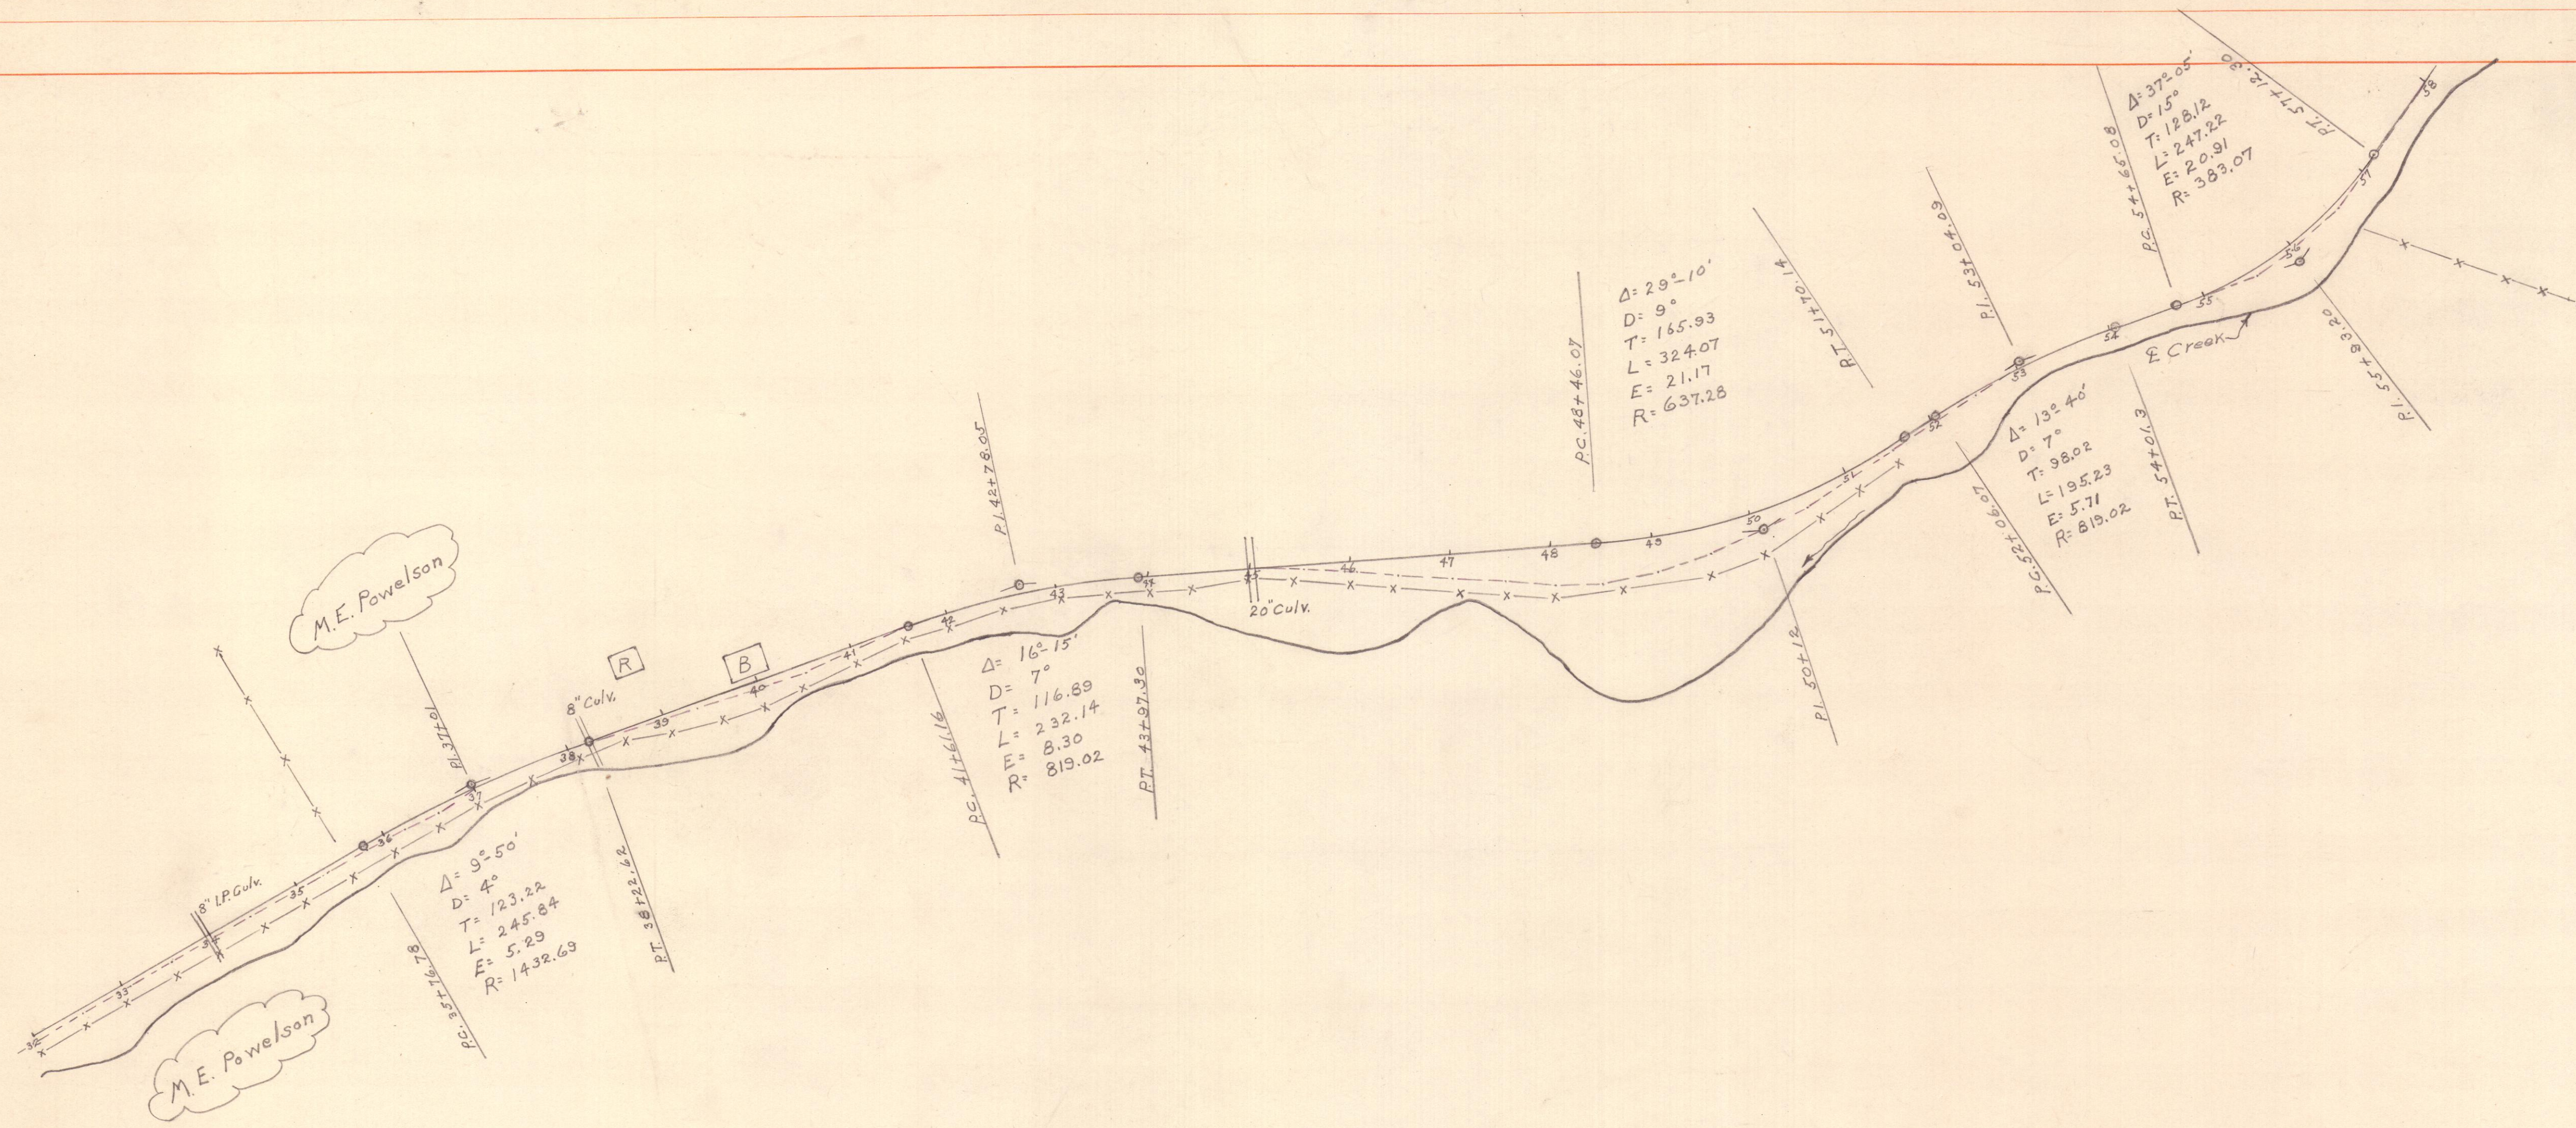

MUSKINGUM CO. ENGINEERING DEPT. COUNTY RD. NO. 226 BLUE ROCK TWP.	
Approved	Approved
Co. Comm.	Co. Eng.

ORIGINAL	SURVEYED	DATE
SURVEY	BY	
NOTE BOOK		
AREAS		
CHECKED		
NO.		

