

ORIGINAL SURVEY	SURVEYED	BY	DATE
NOTE BOOK	PLOTTED	Dovenbarger	8-31-39
N ^o B-77	TEMPLATE	Monkhonse	9-2-39
	AREAS		
	AREAS CHECKED		

FINAL SURVEY	SURVEYED	BY	DATE
NOTE BOOK	PLOTTED	Dovenbarger	8-31-39
N ^o B-77	TEMPLATE	Monkhonse	9-2-39
	AREAS		
	AREAS CHECKED		

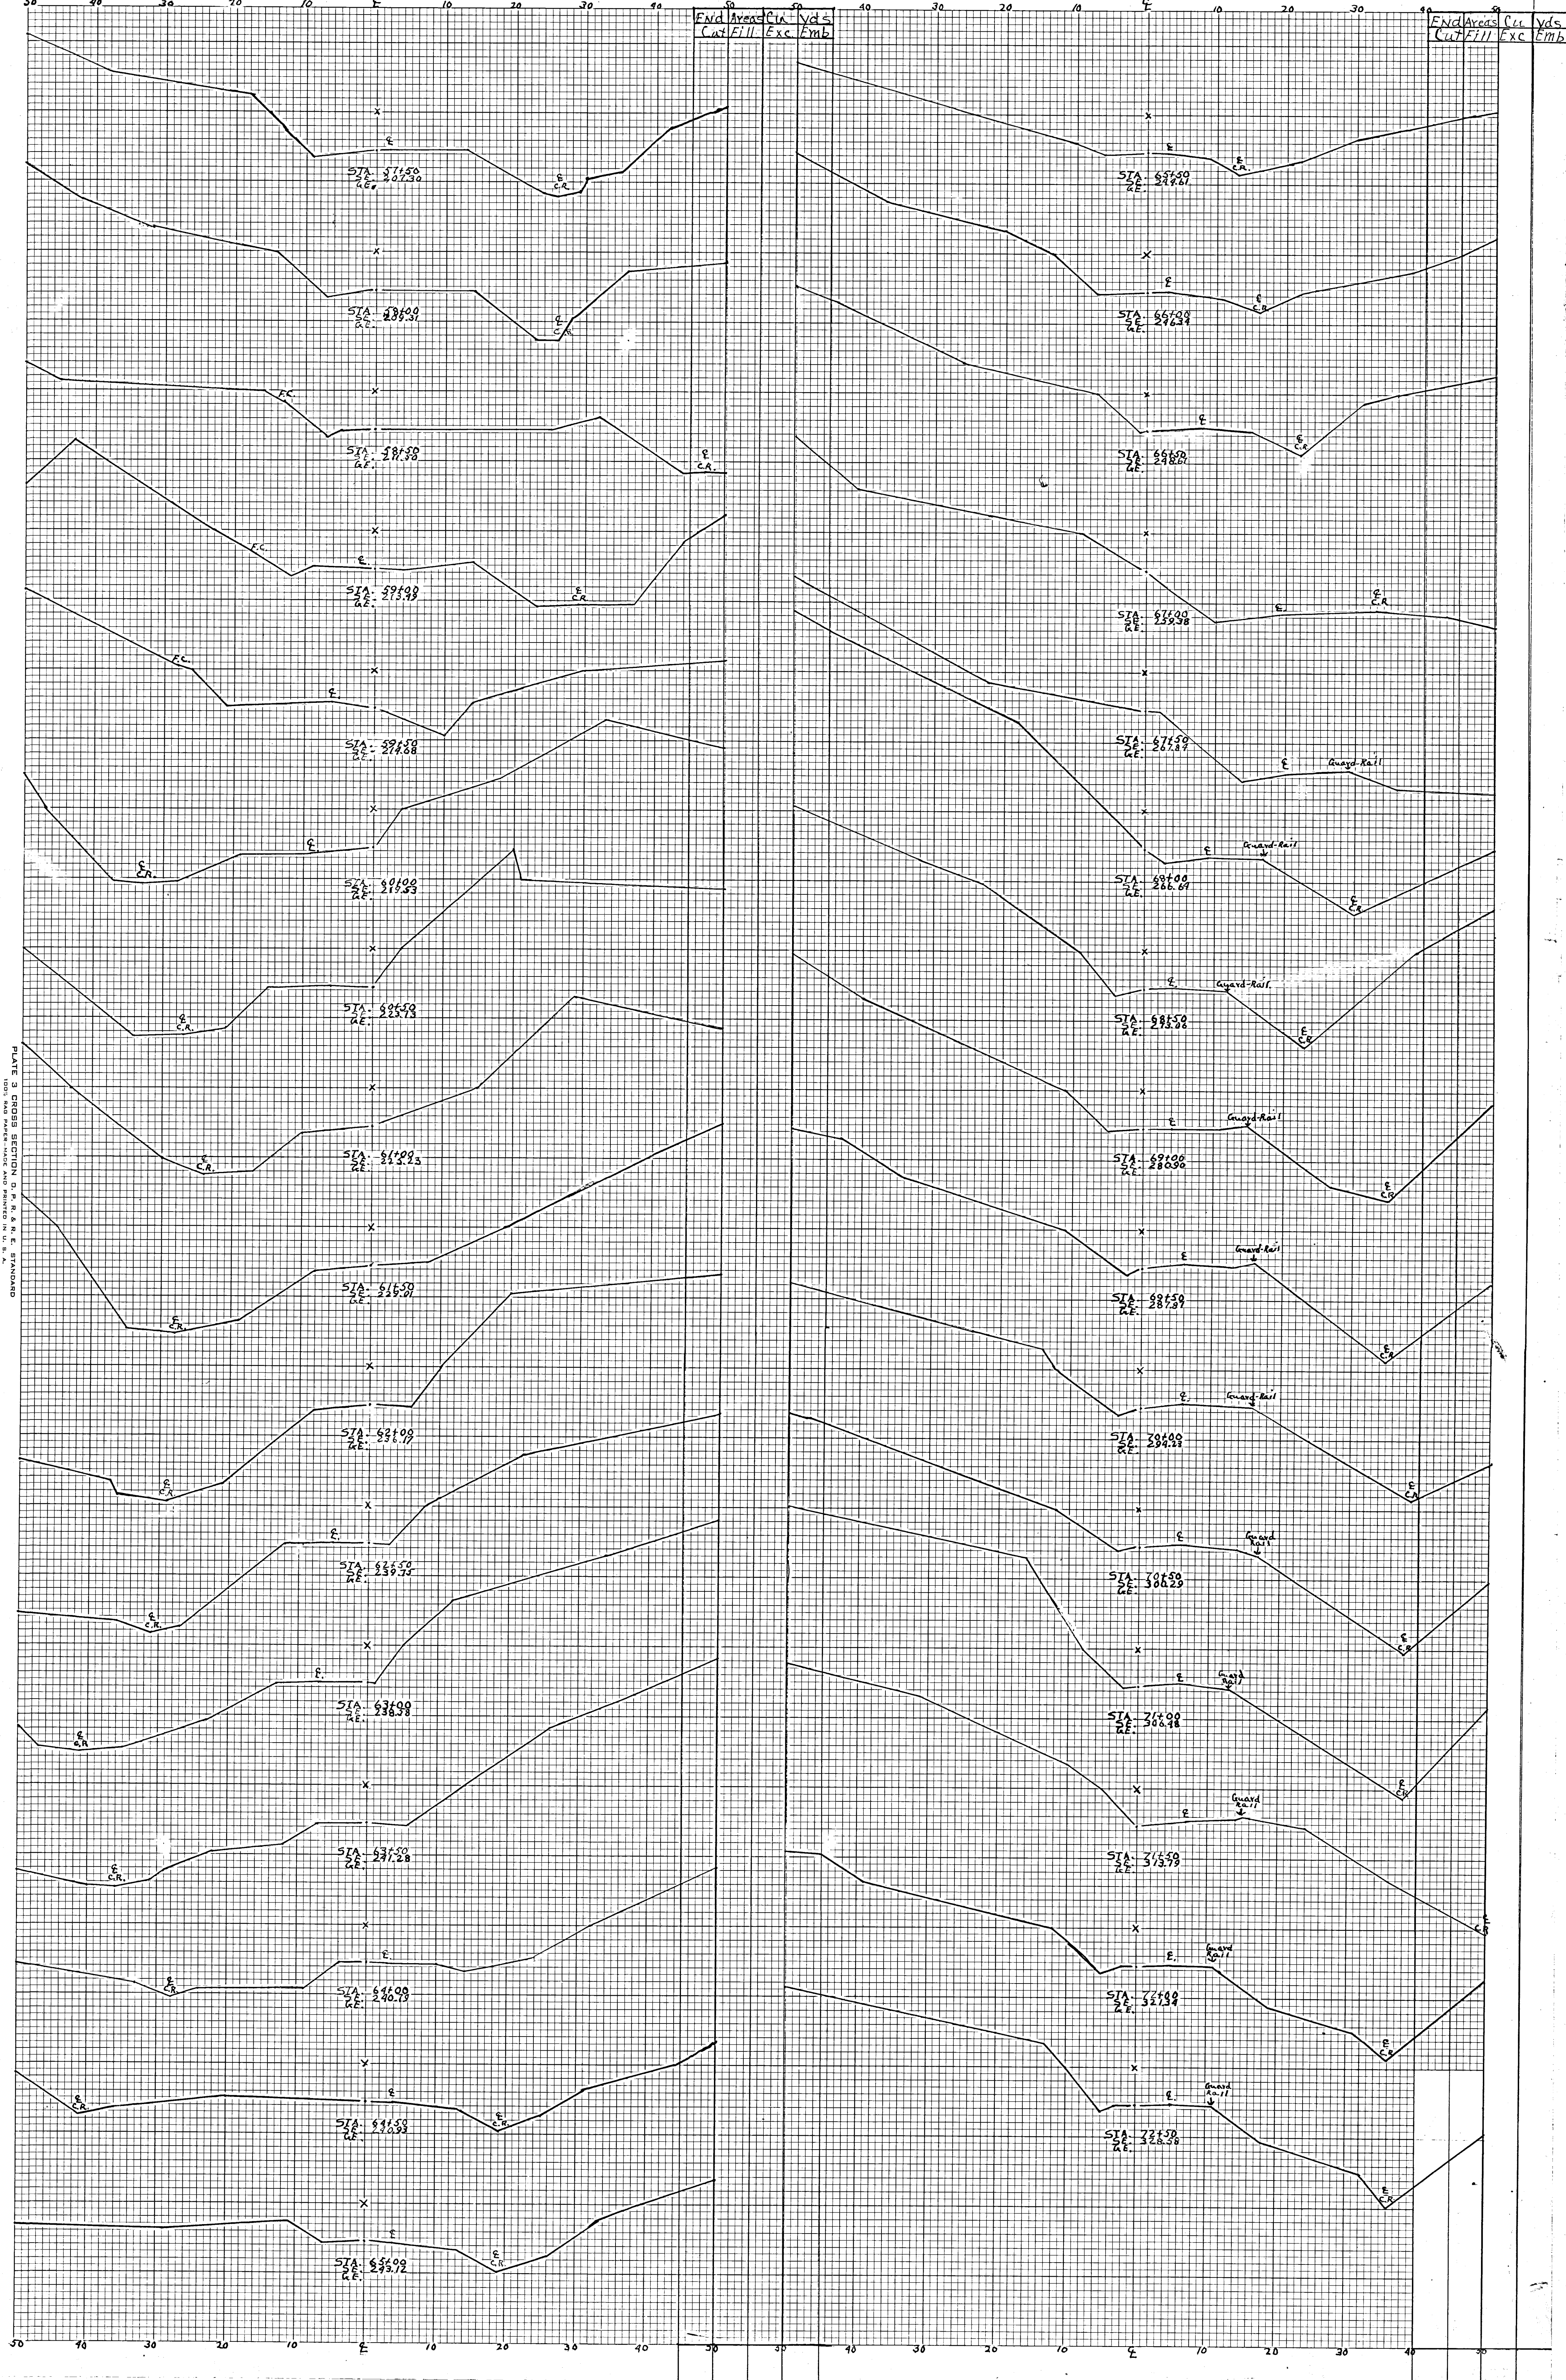


PLATE 3 CROSS SECTION OF R.R. & E. STANDARD
EUGENE DUTCHEN CO. N. W. A.