

ORIGINAL SURVEY	SURVEYED	BY	DATE
NOTE BOOK	PLOTTED		
	TEMPLATE		
	AREAS		
	AREAS CHECKED		

FINAL SURVEY	SURVEYED	BY	DATE
NOTE BOOK	PLOTTED		
	TEMPLATE		
	AREAS		
	AREAS CHECKED		

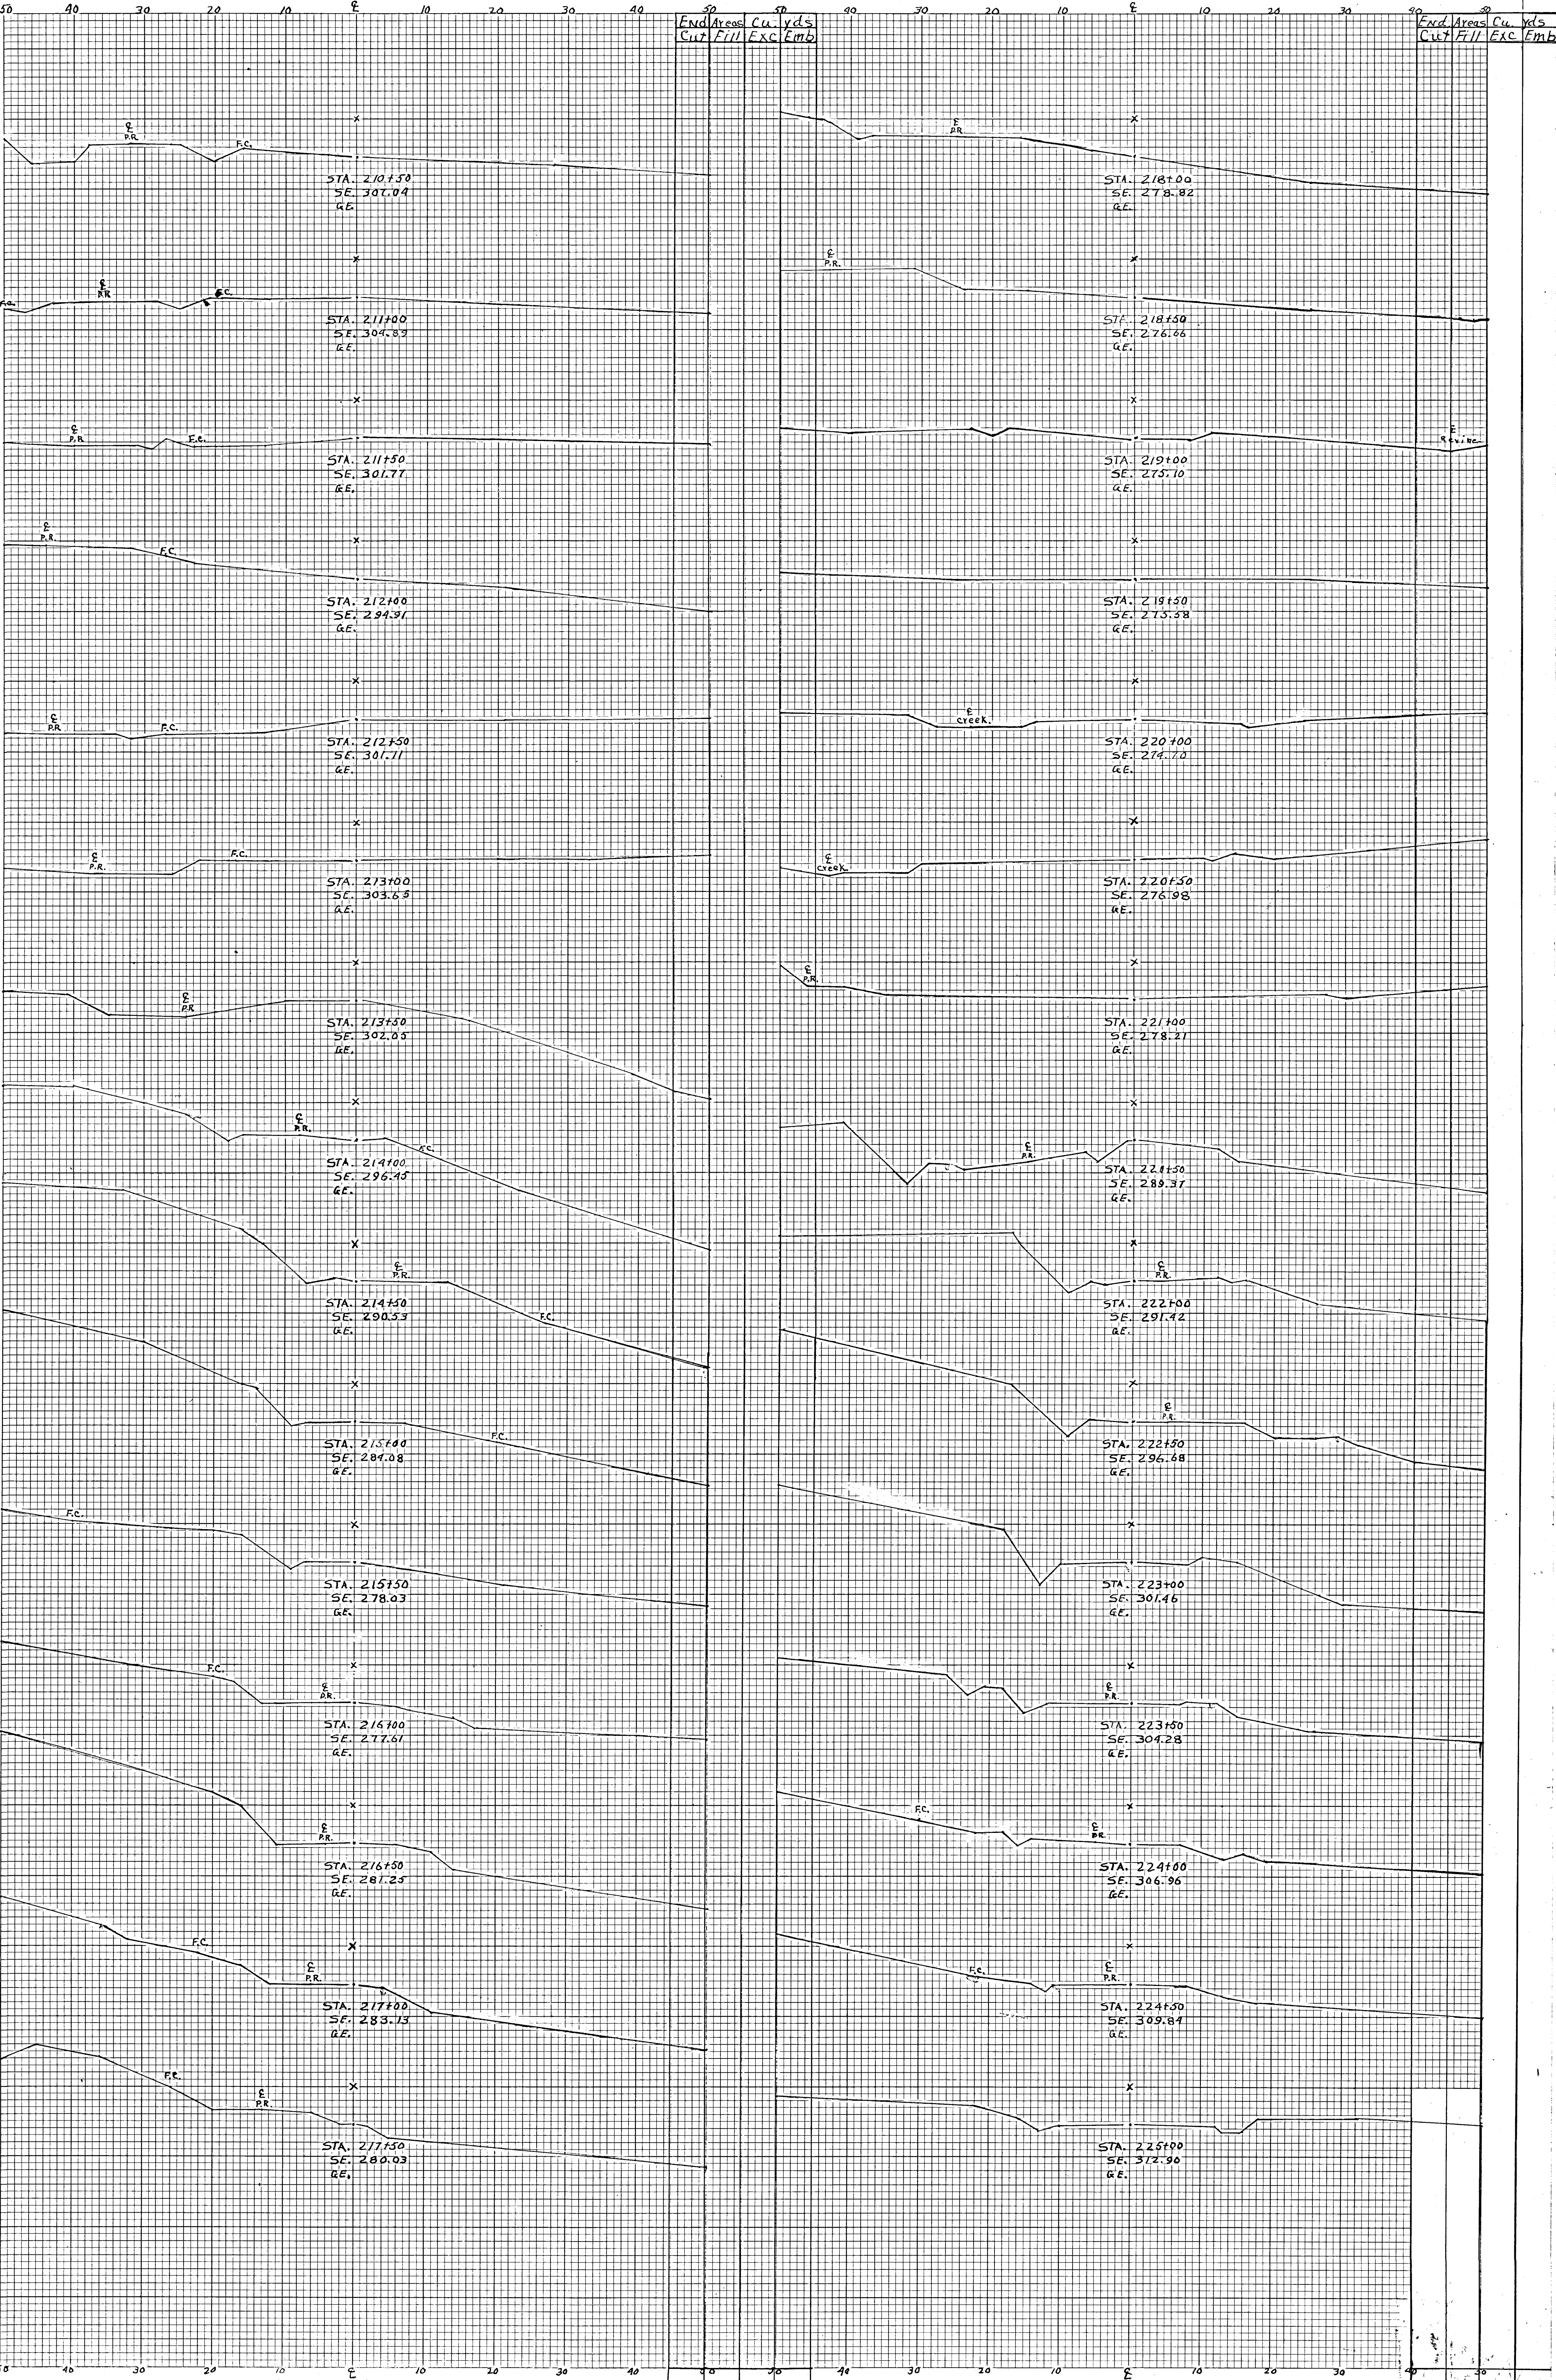


PLATE 3 CROSS SECTION D.P.R. & F.C. STANDARD
100' RAD. PAVEMENT AND PAVING IN U.S.A.
EUGENE DITZEN CO.