

ORIGINAL SURVEY	SURVEYED	BY	DATE
NOTE BOOK	PLOTTED		
N: B-81	TEMPLATE		
	AREAS		
	AREAS CHECKED		

FINAL SURVEY	SURVEYED	BY	DATE
NOTE BOOK	PLOTTED		
N:	TEMPLATE		
	AREAS		
	AREAS CHECKED		

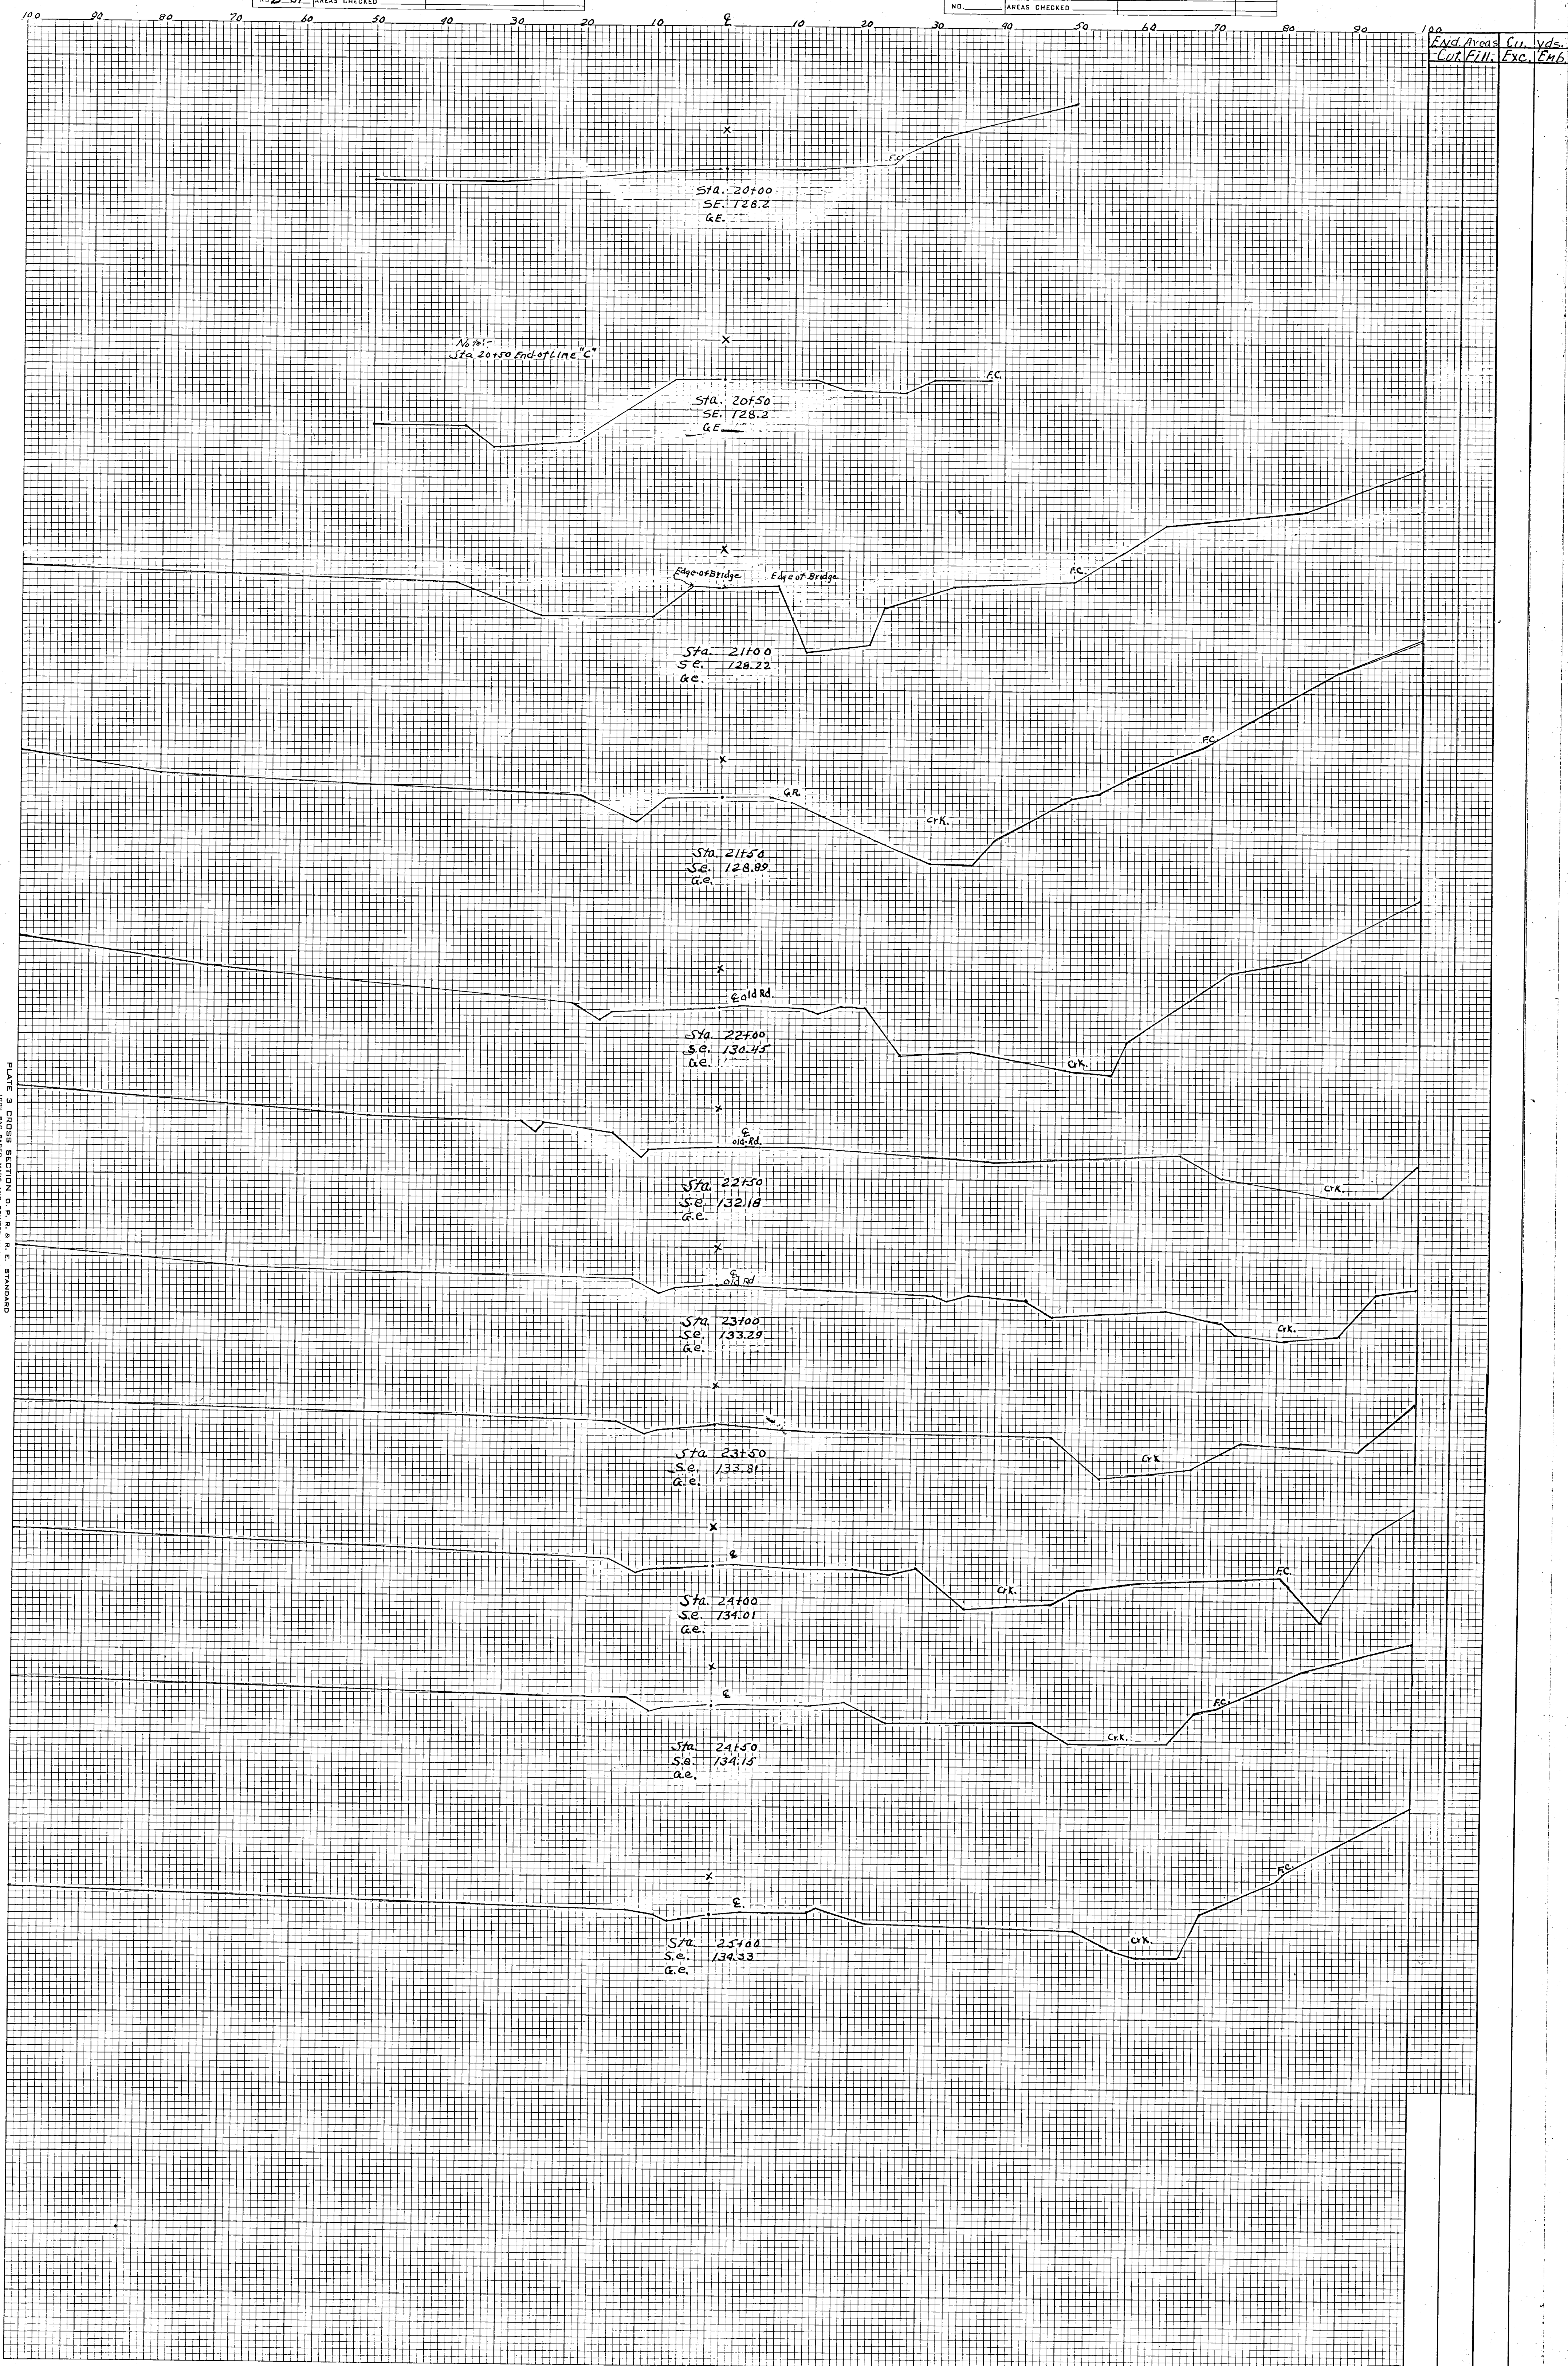


PLATE 3 CROSS SECTION D. P. R. & E. STANDARD
100' AND PAPER MADE AND PRINTED IN U. S. A.
LUDWIG DIVISION