

ORIGINAL SURVEY	SURVEYED	BY	DATE
NOTE BOOK	PLOTTED		
NO. C-5	AREAS		
	CHECKED		

FINAL SURVEY	SURVEYED	BY	DATE
NOTE BOOK	PLOTTED		
NO.	AREAS		
	CHECKED		

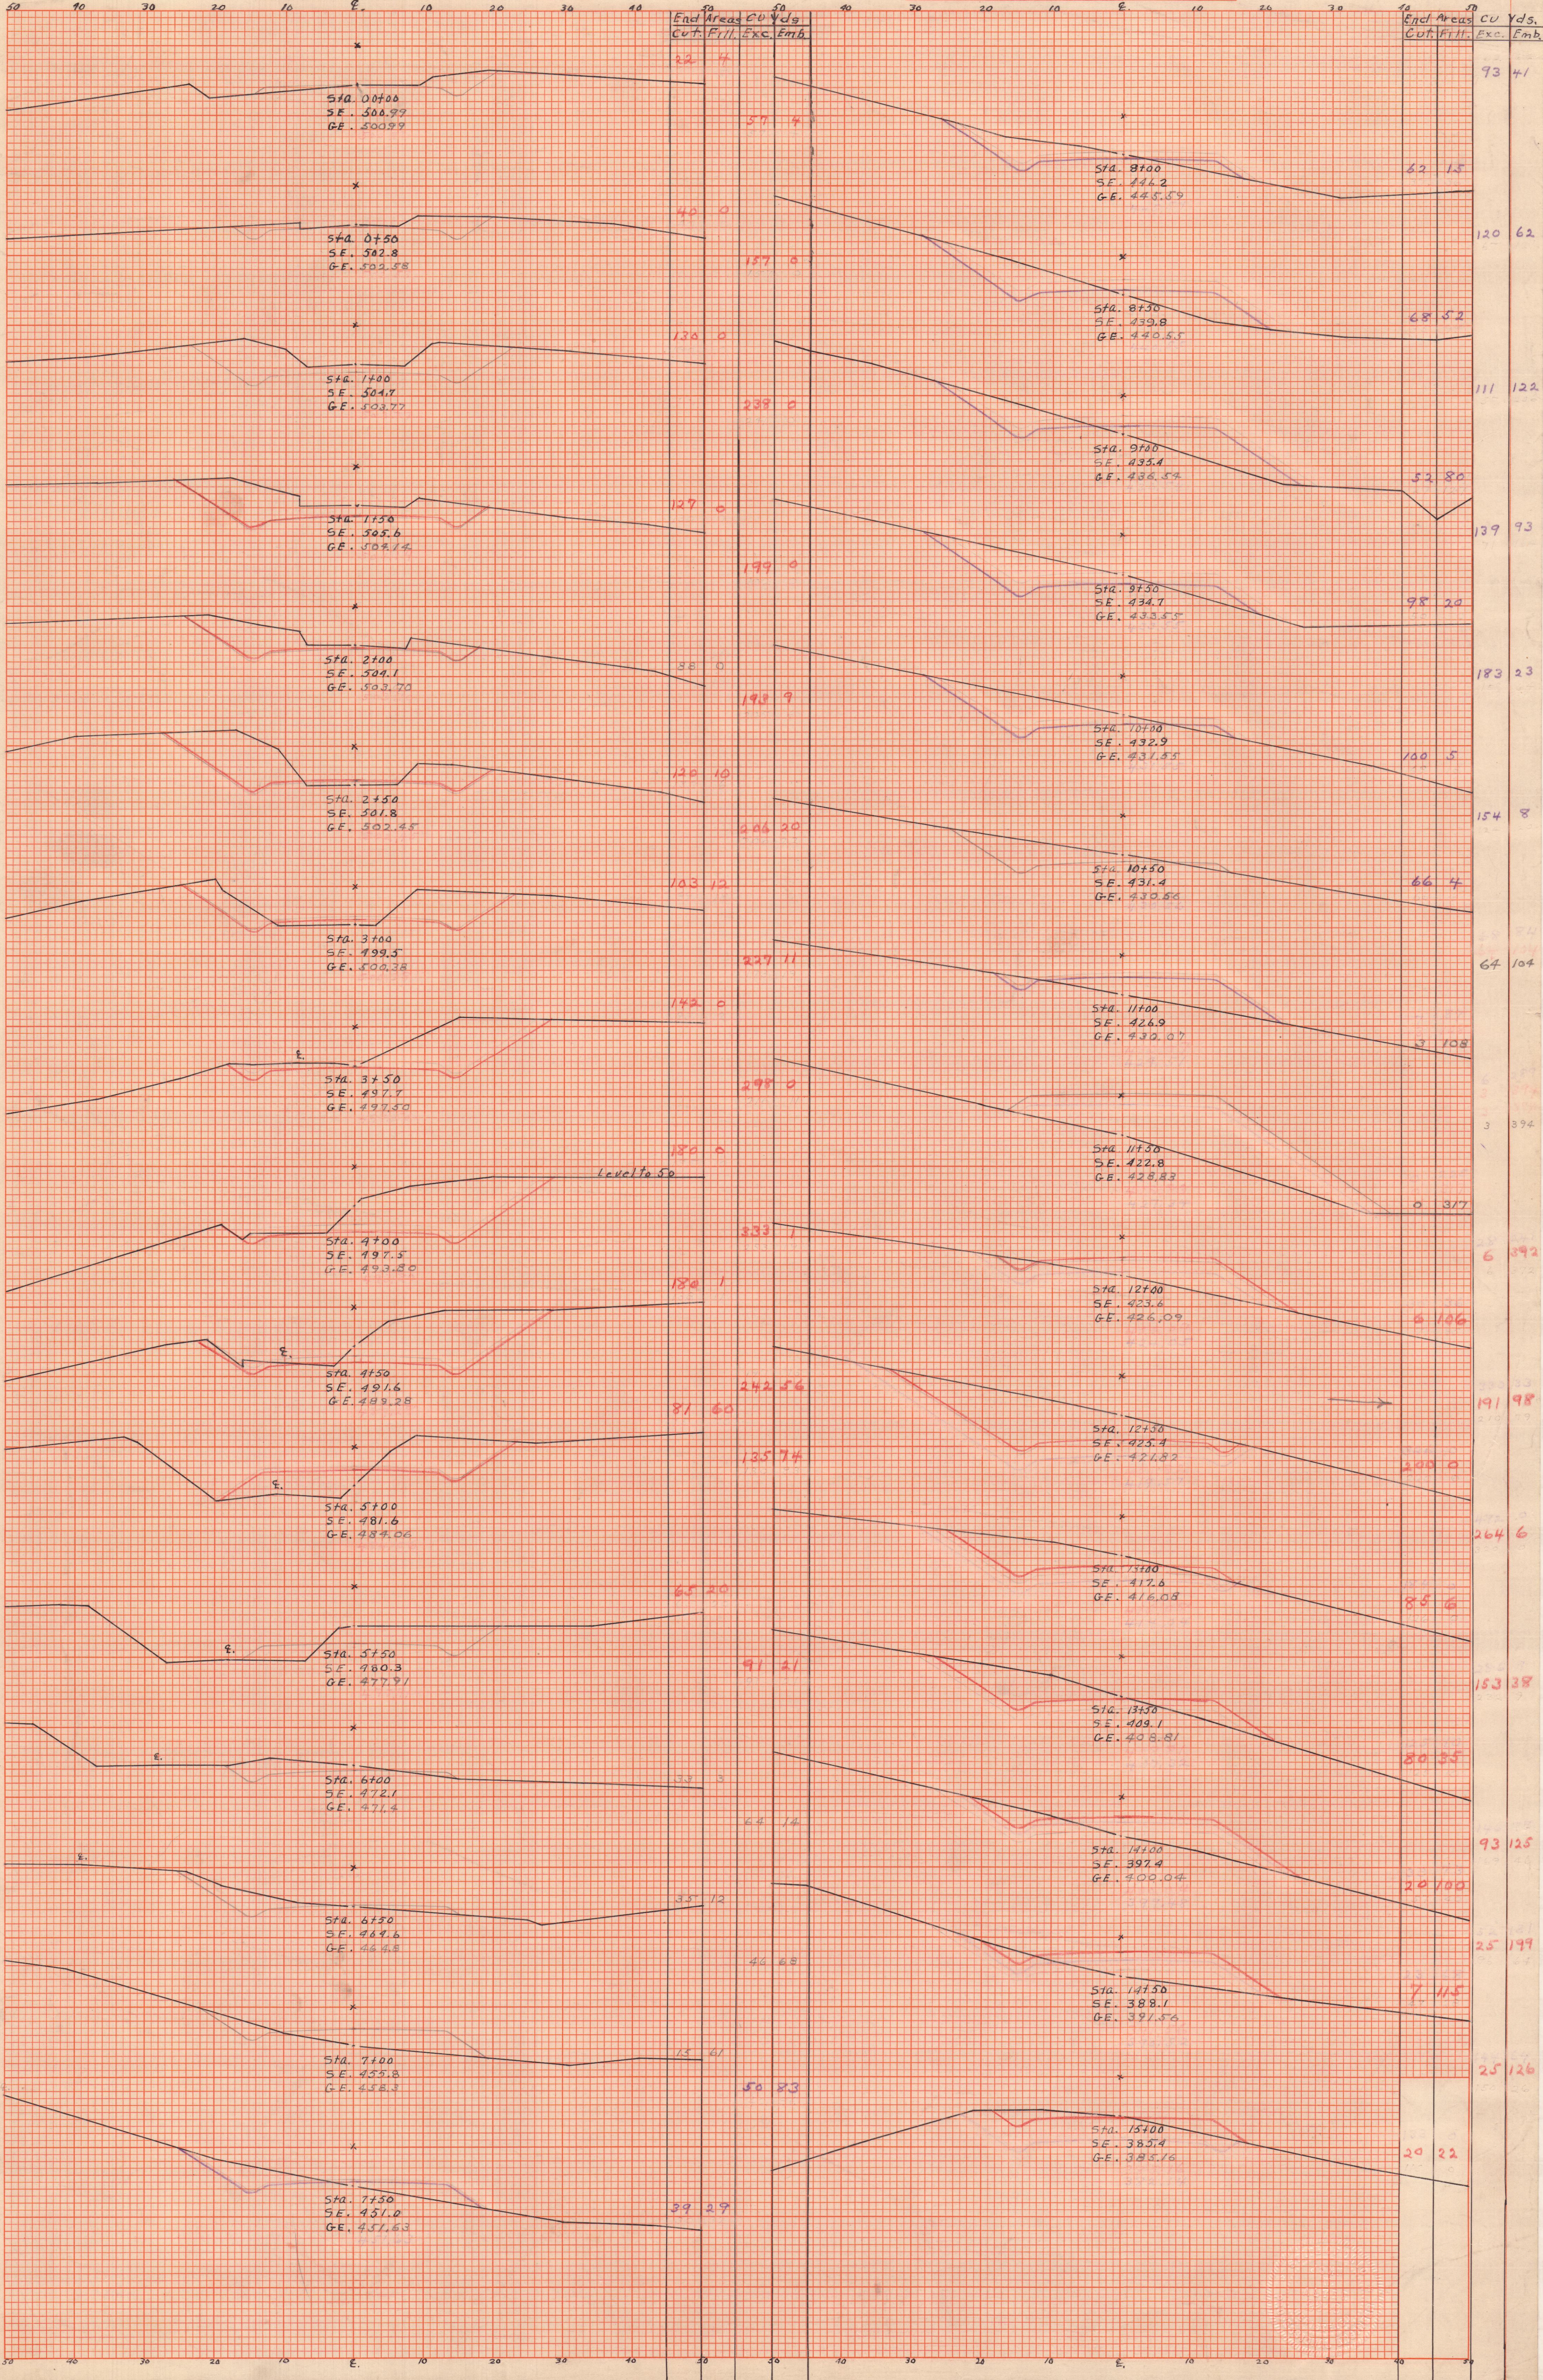


PLATE 3 CROSS SECTION O.P. & R.E. STANDARD
K&E CO. NO. 3473
NEW YORK, N.Y.