


MUSKINGUM COUNTY
ENGINEERING DEPT.
TWP. ROAD NO.
BRUSH CREEK TWP.

APPROVED	
CO. COMM.	CO. ENG.

DATE	
BY	
ORIGINAL SURVEY PLOTTED	
NOTE BOOK	
NO.	

DATE	
BY	
ORIGINAL SURVEY PLOTTED	
NOTE BOOK	
NO.	

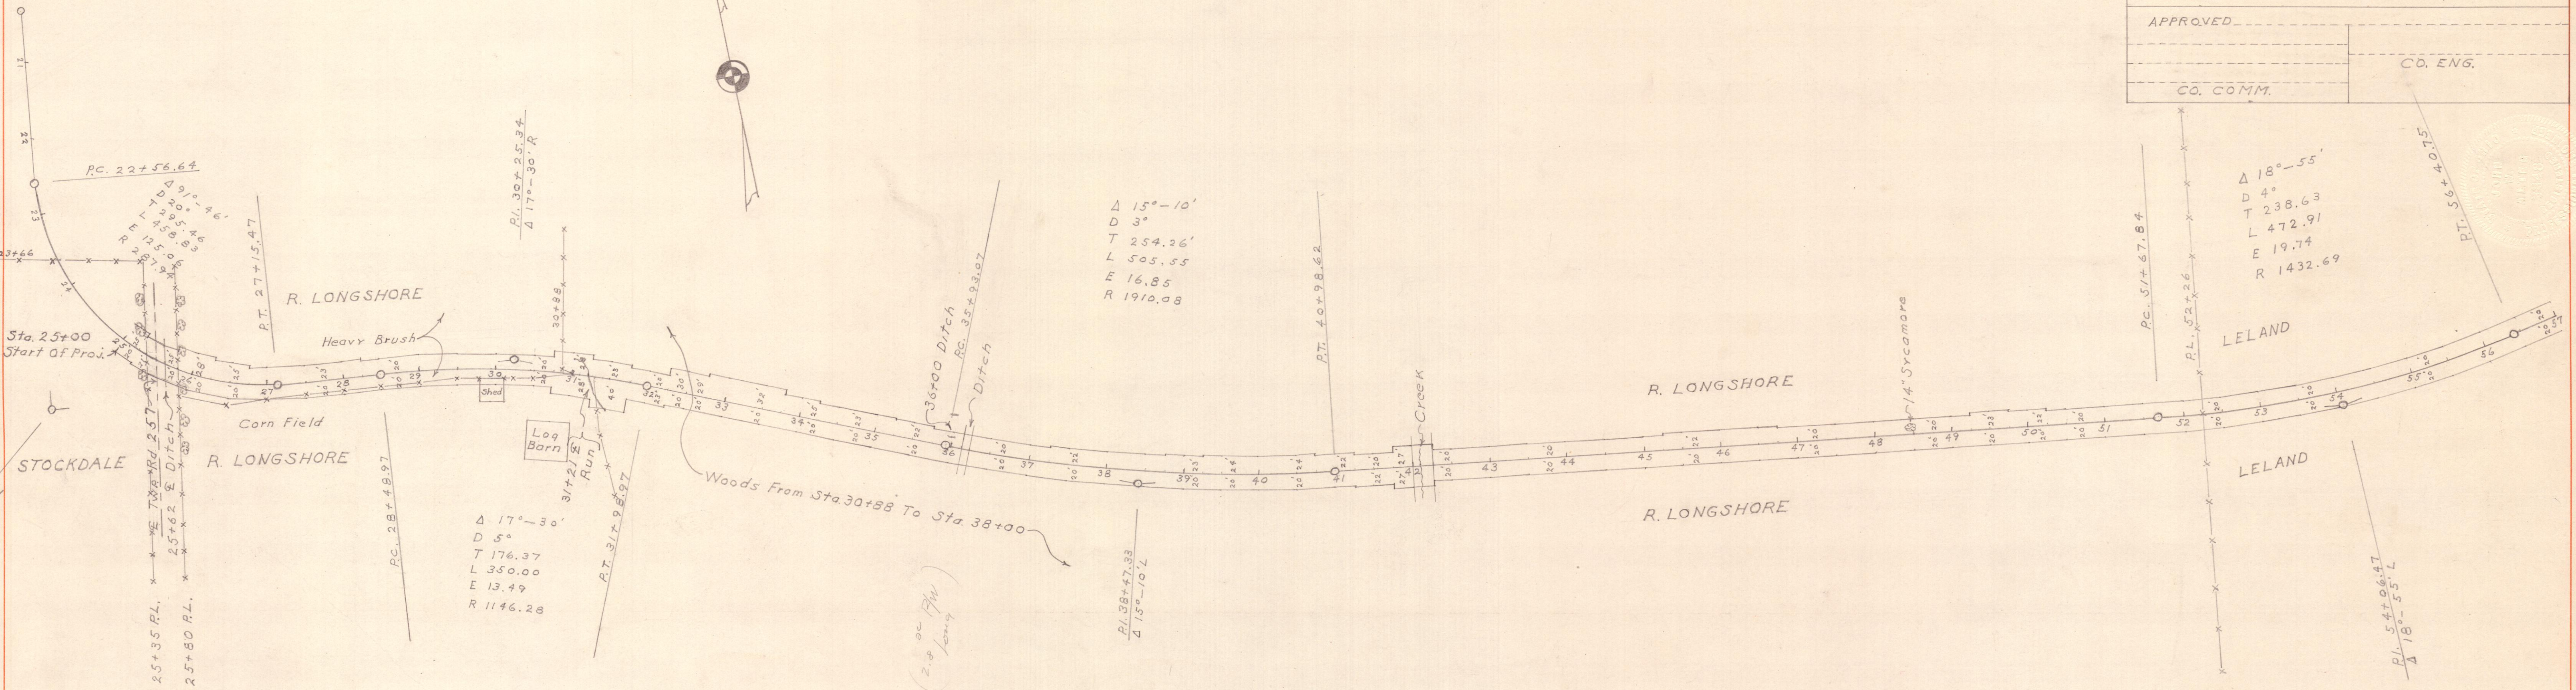

B.M. #4 - 1 Spike In Root Of 18" Locust To Right Of 25+50
B.M. #5 - 2 Nails In 10" Walnut To Right Of 30+50
B.M. #6 - 1 Spike In Root Of 20" Sycamore To Right Of 44+00

