


Township Road 285
Hopewell Township
Muskingum County.

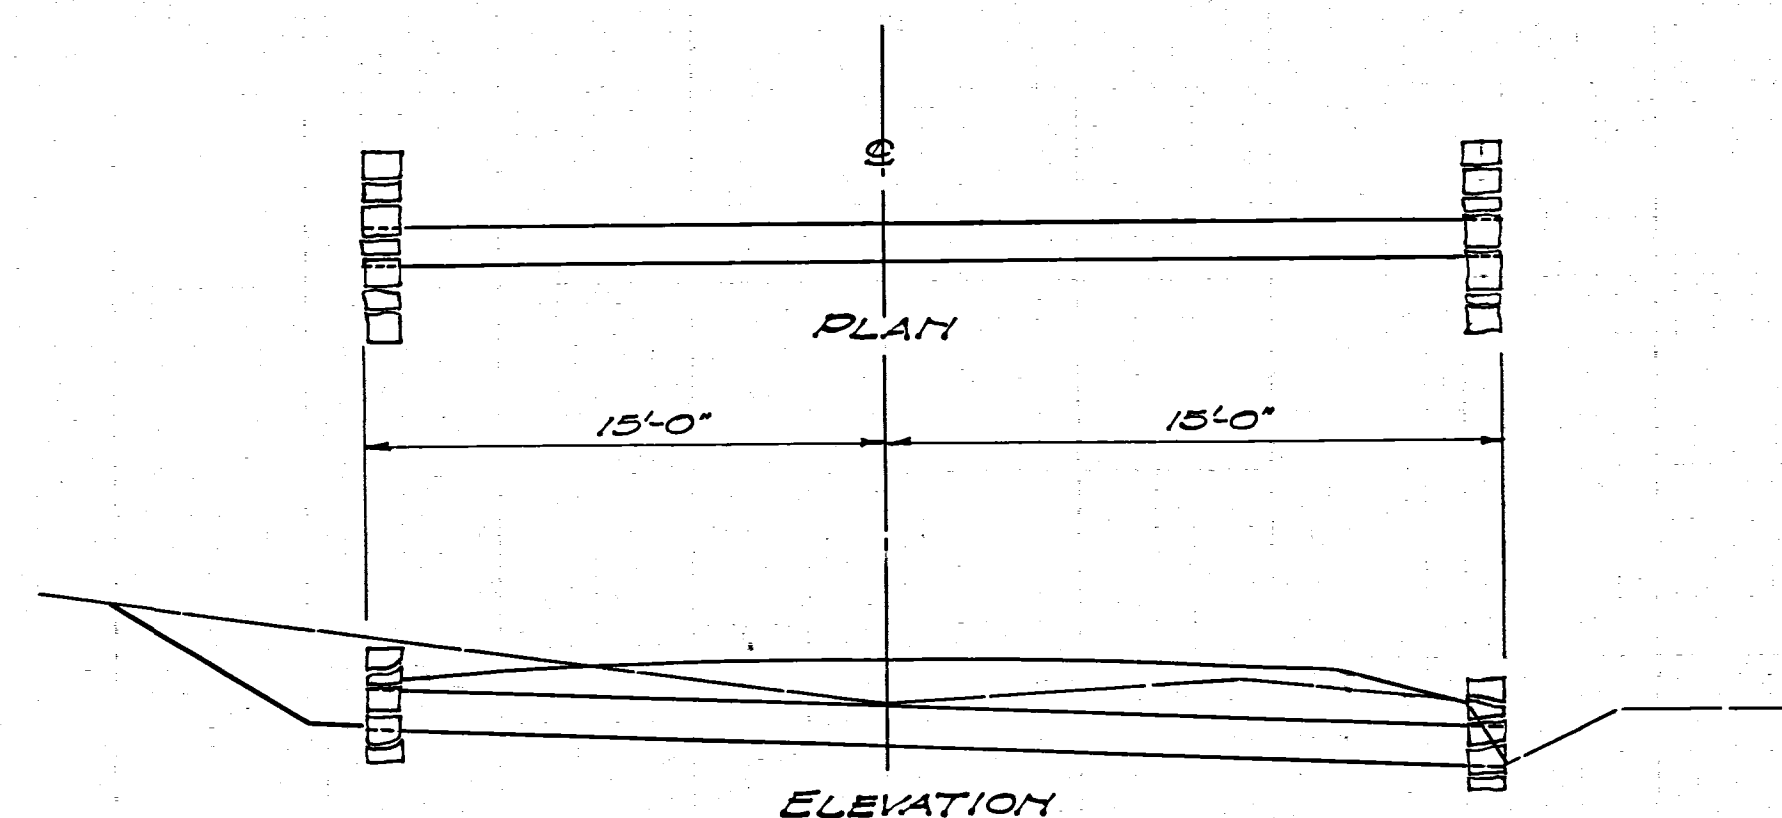


CULVERT DATA
Size: 12" Dia.
Type: Conc.
Remarks: Remove
pres. wood box

EST. QUANTITIES
12" Pipe 30 Lin. Ft.
Rip Rap 360 Yds.

Grade Elev. 83.0
Surf. Elev. 82.9

1

Sta. 0+66

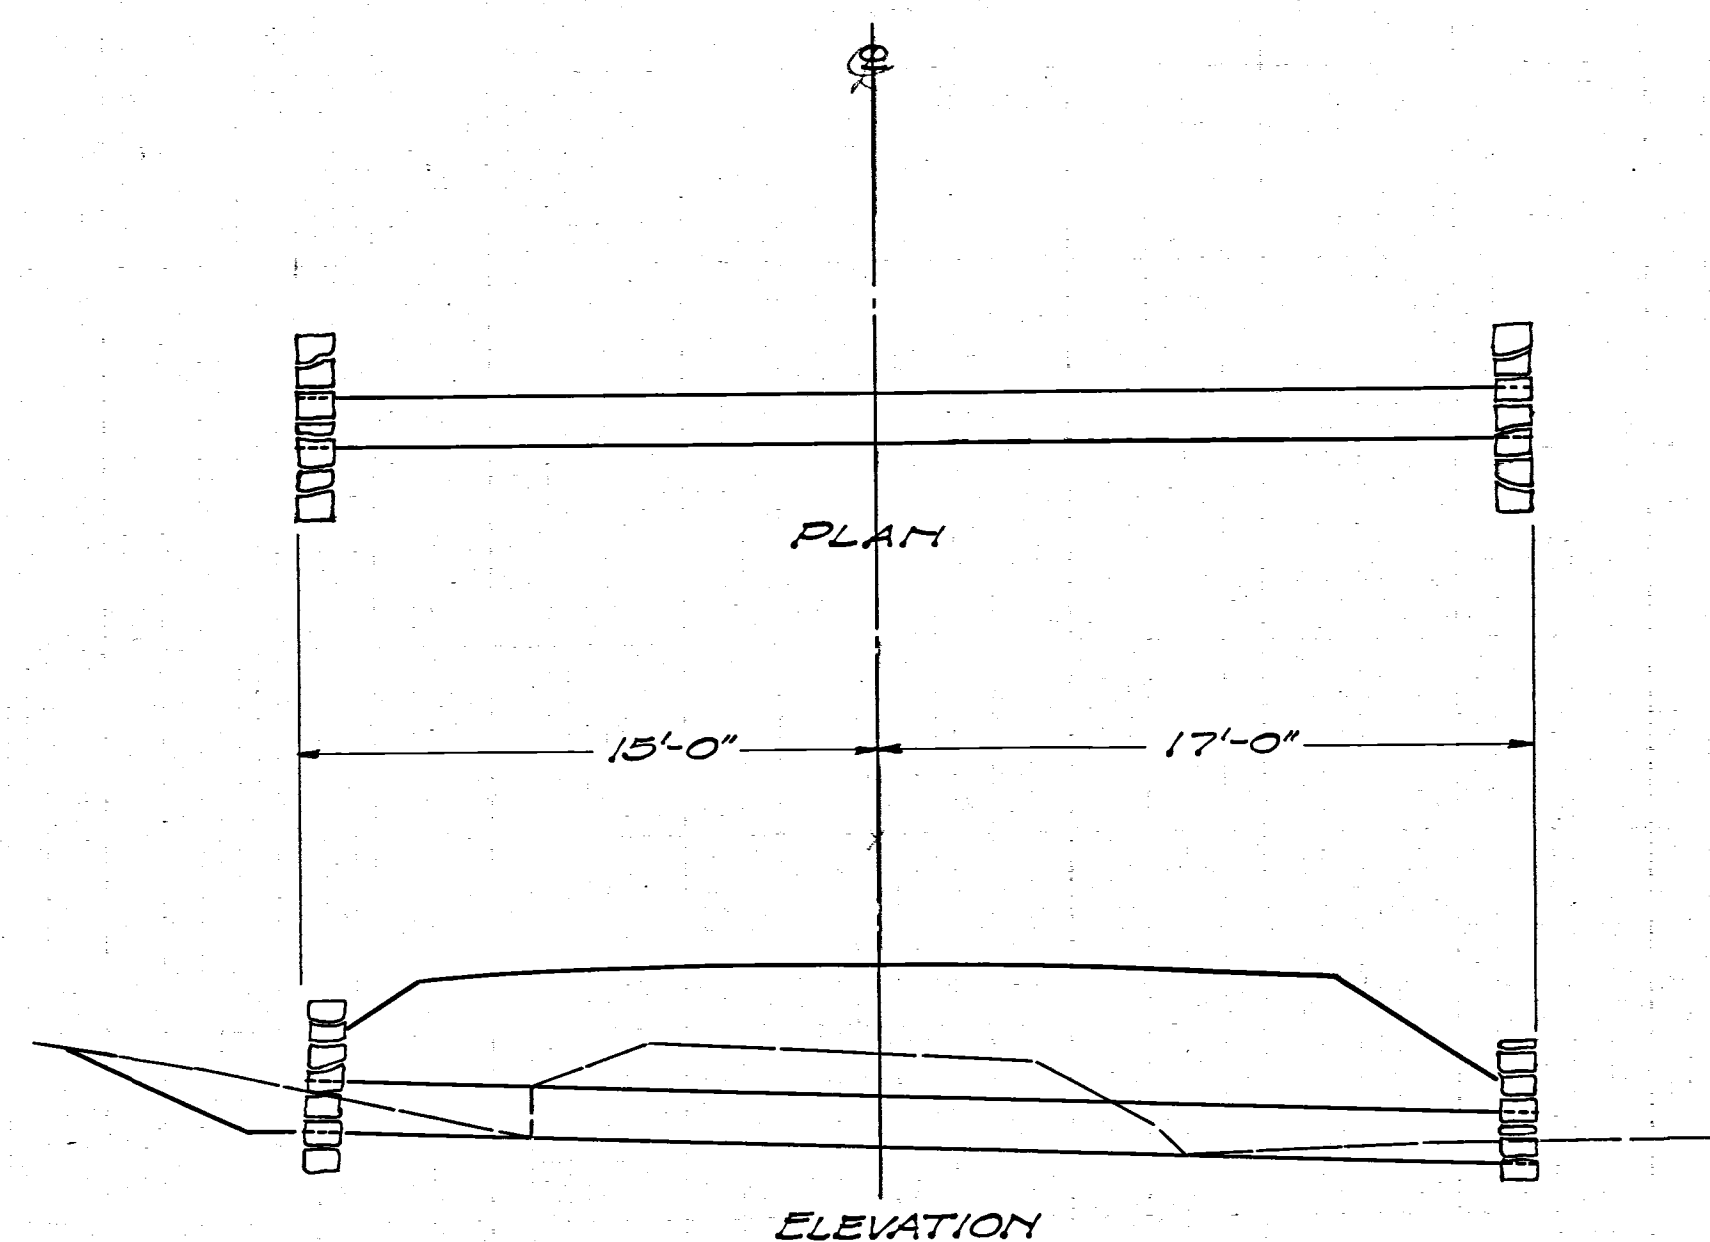


CULVERT DATA
Size: 15" Dia.
Type: Conc.
Remarks: Remove pres.
15" V.S.P.

EST. QUANTITIES
15" Pipe 32 Lin. Ft.
Rip Rap 360 Yds.

Grade Elev. 72.80
Surf. Elev. 70.6

2

Sta. 13+52

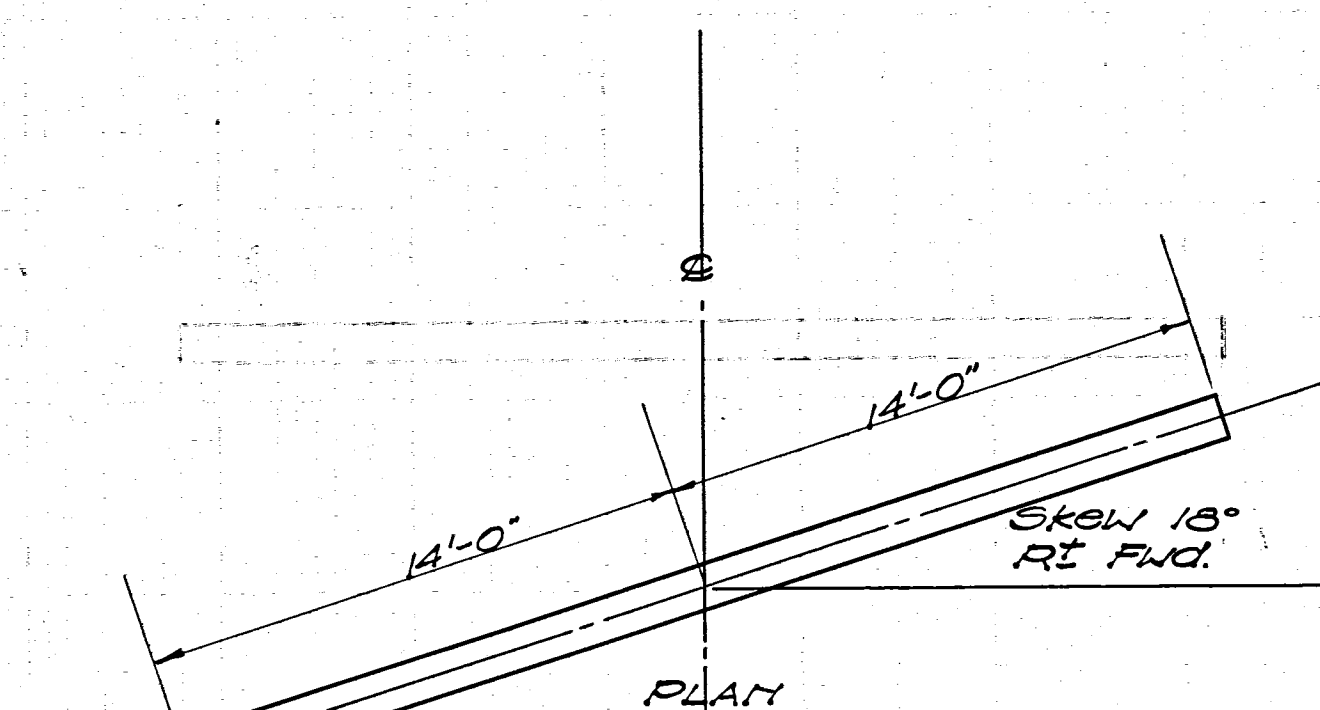

CULVERT DATA
Size: 12" Dia.
Type: Conc.
Remarks: Remove
pres. 12" Cor.

EST. QUANTITIES
12" Pipe 28 Lin. Ft.
Grade 76.0
Surface 76.2

3

Sta. 21+03