



TWP ROAD NO. 285
HOPEWELL TOWNSHIP
MUSKINGUM CO.

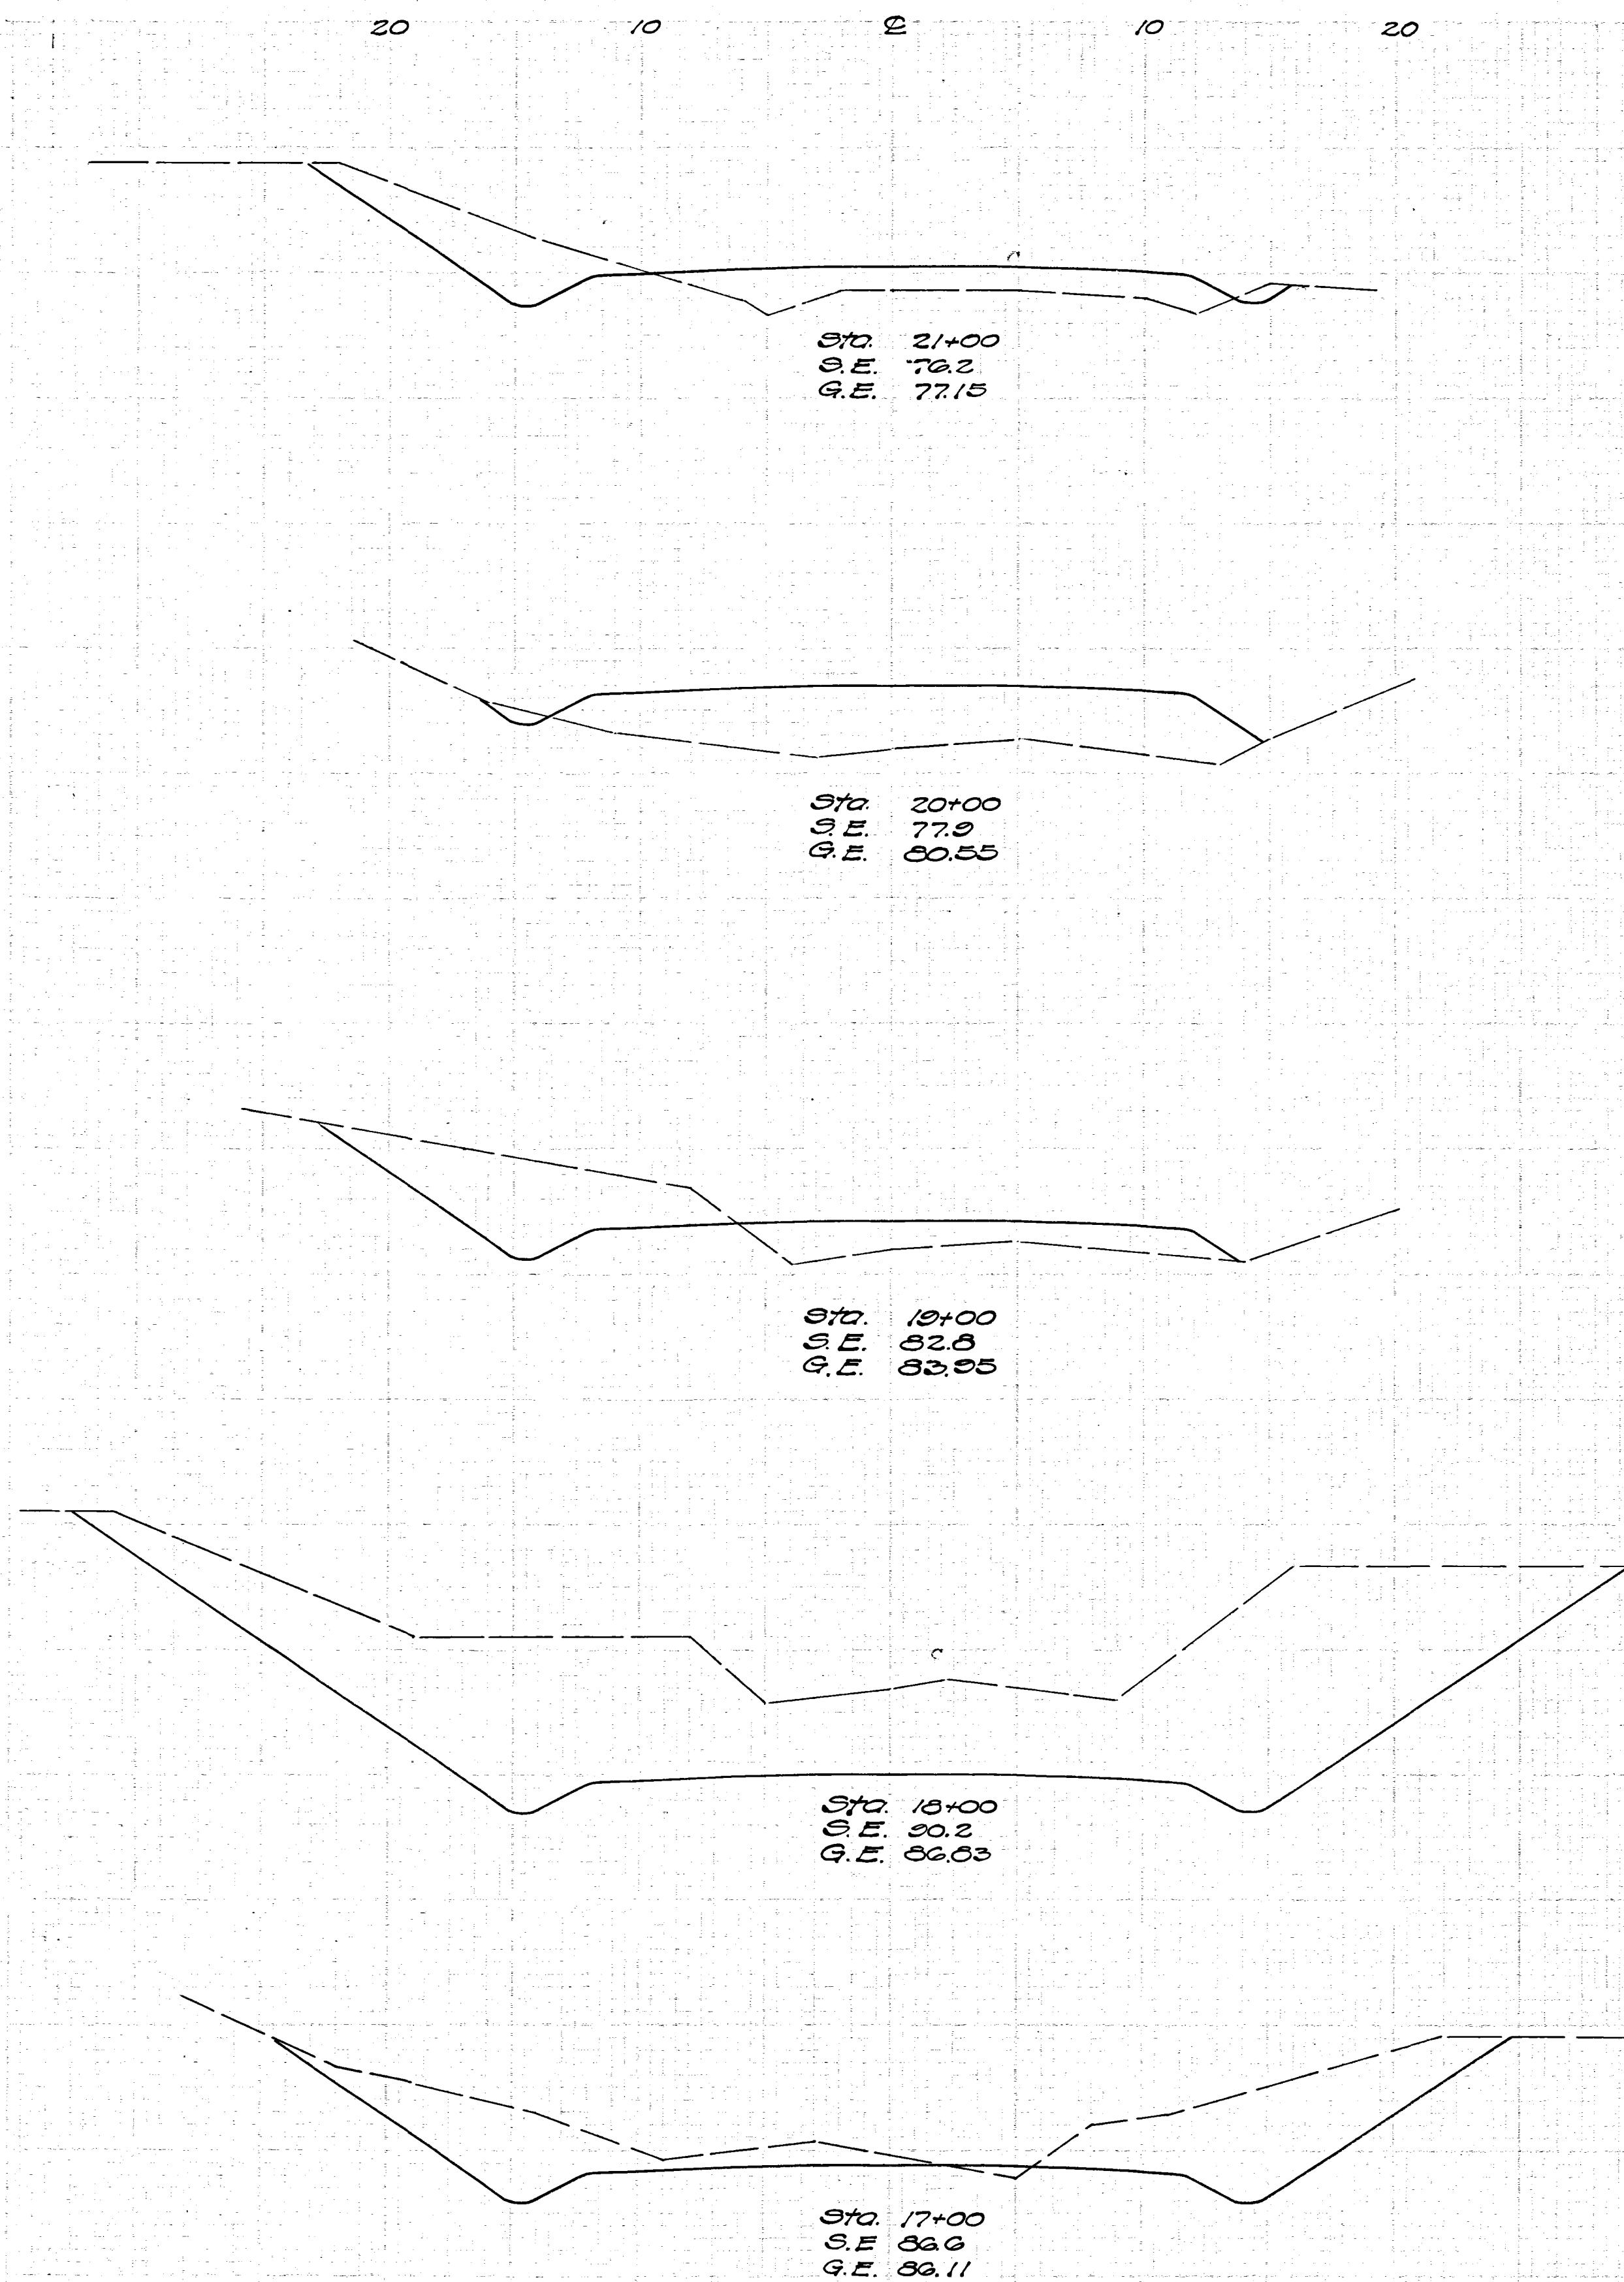

End Area Cu. Yds.
Cut/Fill/Exc./Emb.

23	25
44	167
1	65
65	159
34	21
550	39
203	0
637	2
81	1
205	7

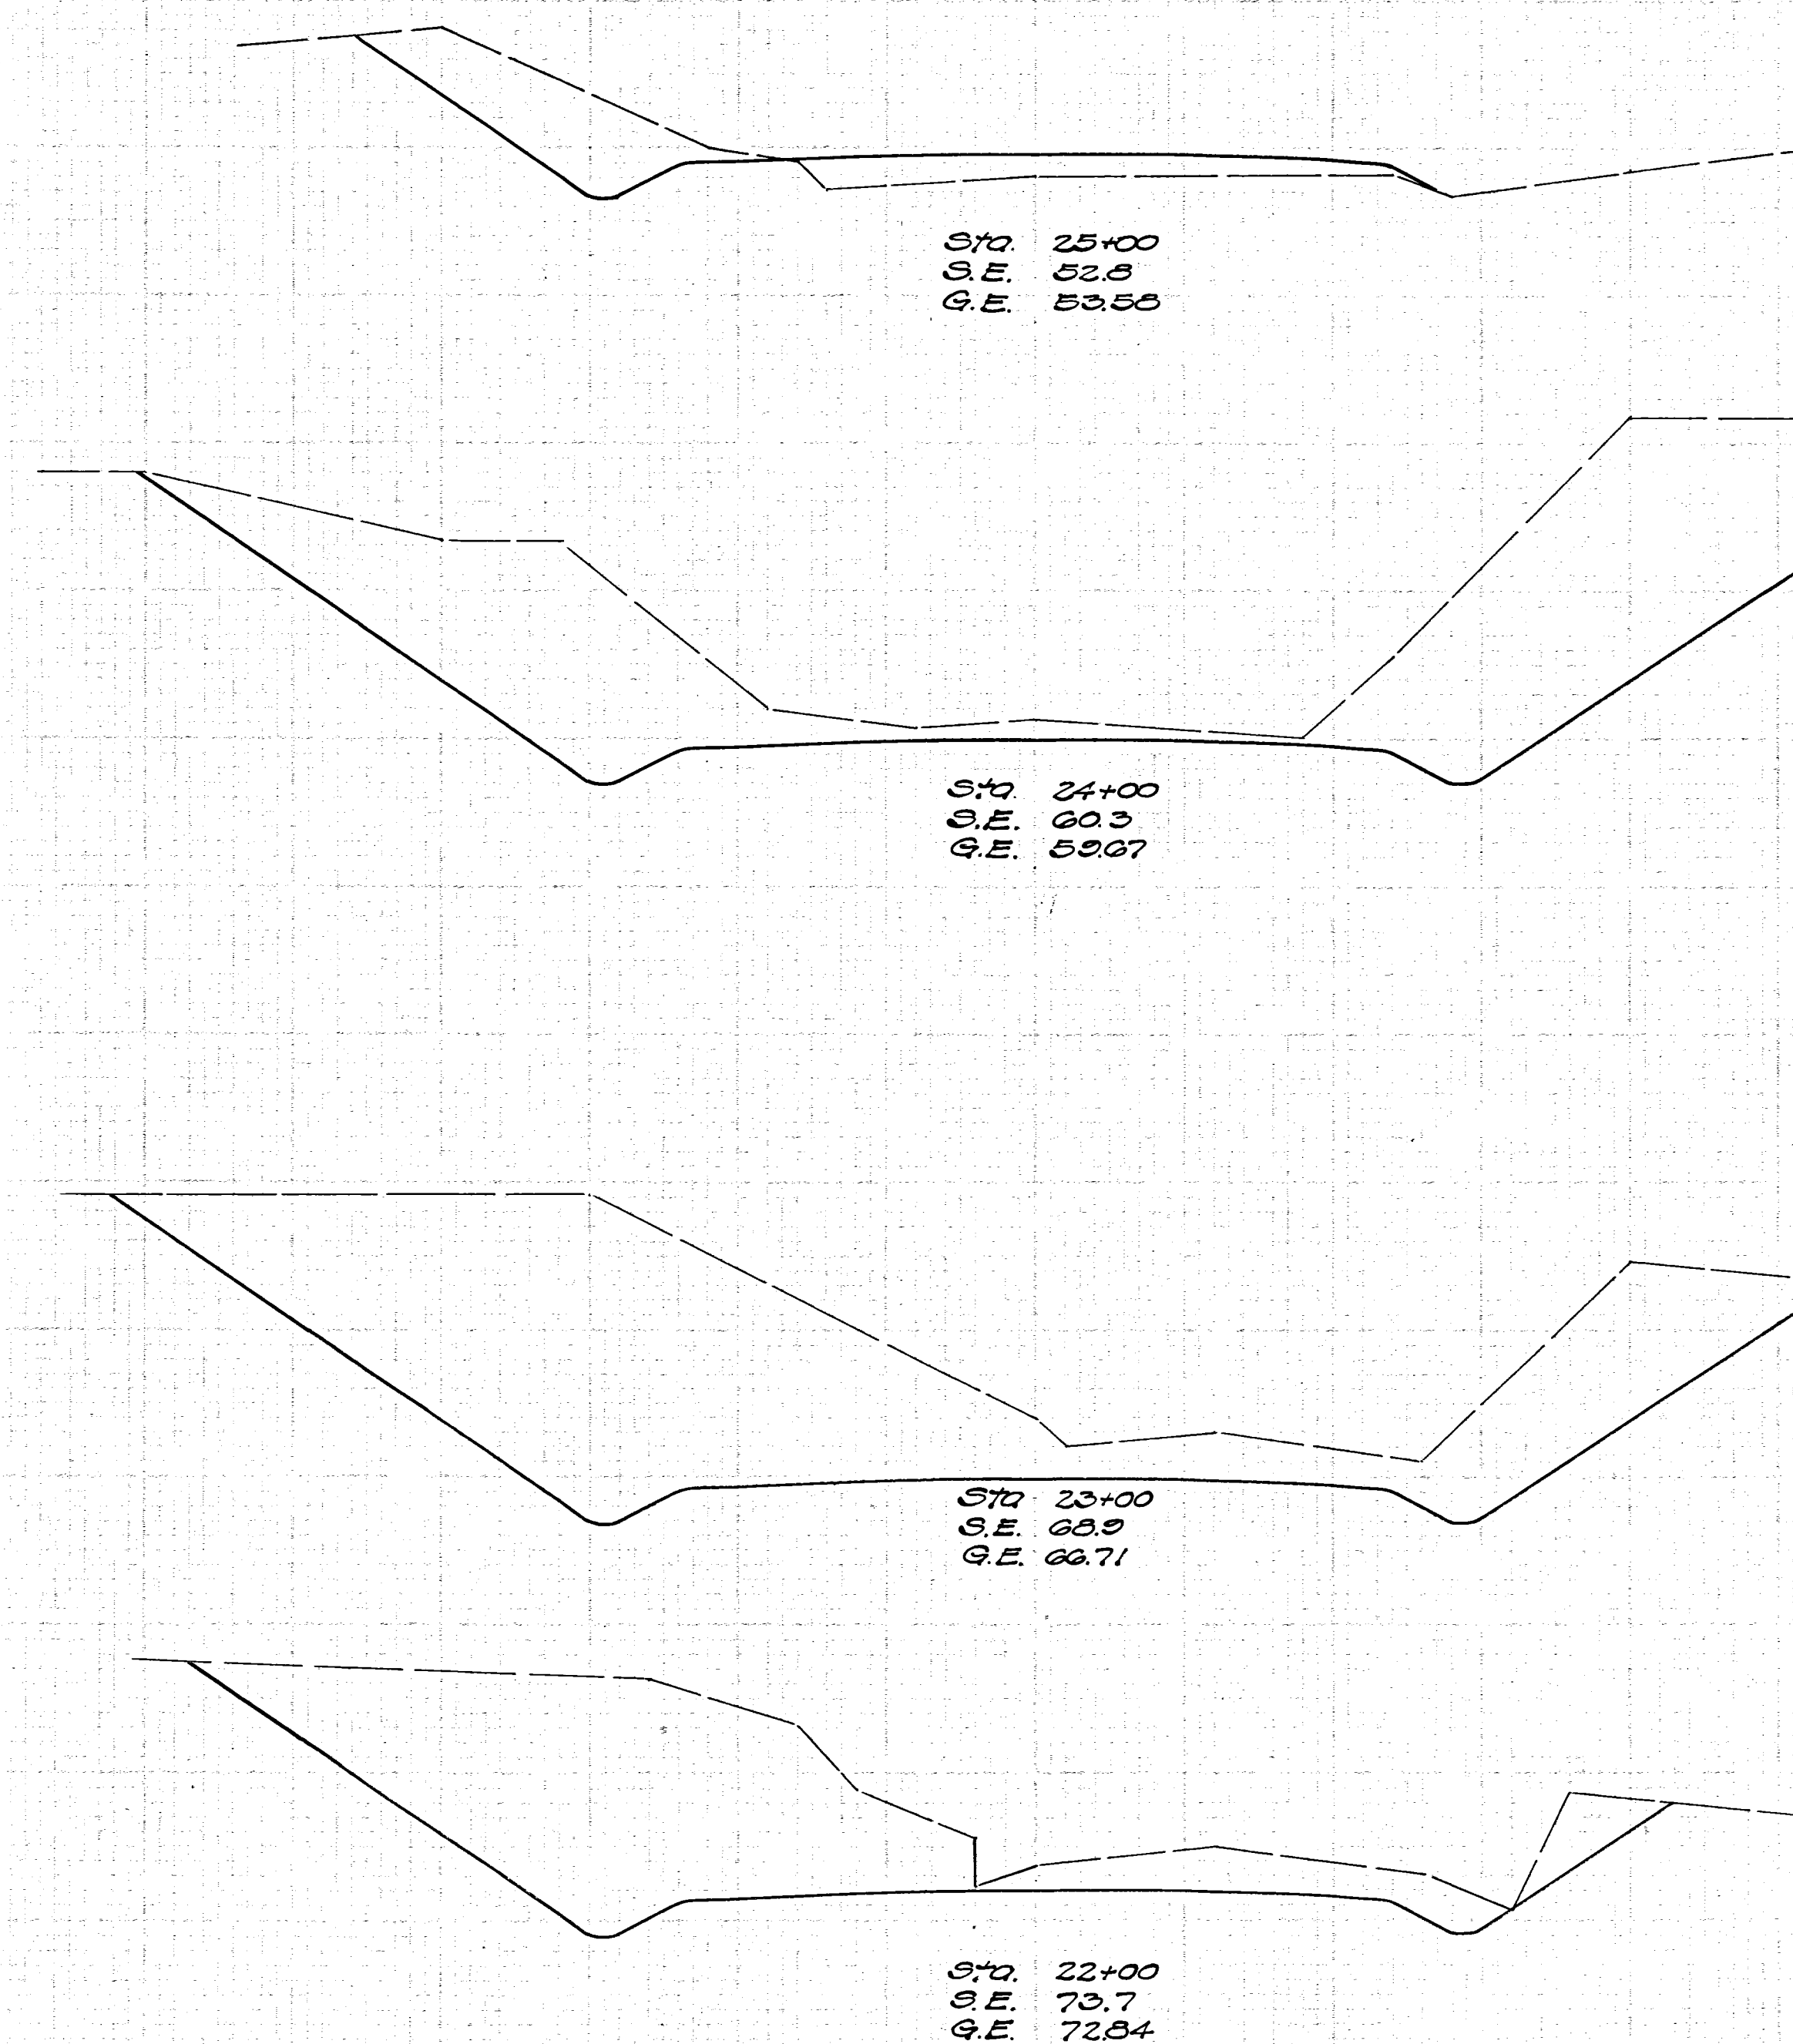

End Area Cu. Yds.
Cut/Fill/Exc./Emb.

27	17
444	32
213	0
3405	Cu. Yds.
508	Cu. Yds.
2795	Cu. Yds.
861	0
Excavation	Embarkment
Emb. 20%	Waste
252	0
756	0
156	0
331	46