


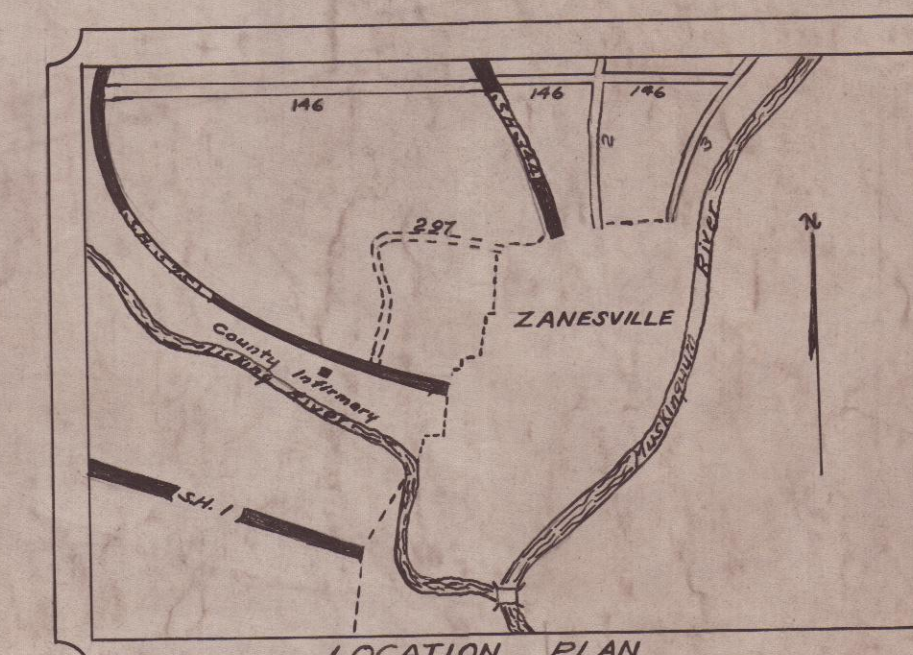


B.M. NO. 1 --- ELEV. 100.00
NW. COR. CONC. STEP
FRAZIER RES. 18+00

B.M. NO. 2 --- ELEV. 54.72
SPIKE IN 40" SCAMORE
BS FT. TO LT. STA. 24+00

B.M. NO. 3 --- ELEV. 53.40
BENT SPIKE IN ROOT 18 IN. OAK
60 FT. TO RT. 34+50

B.M. NO. 4 --- ELEV. 100.18
TWIN SPIKE IN 10 IN. ELM
100 FT. TO LT. STA. 47+80

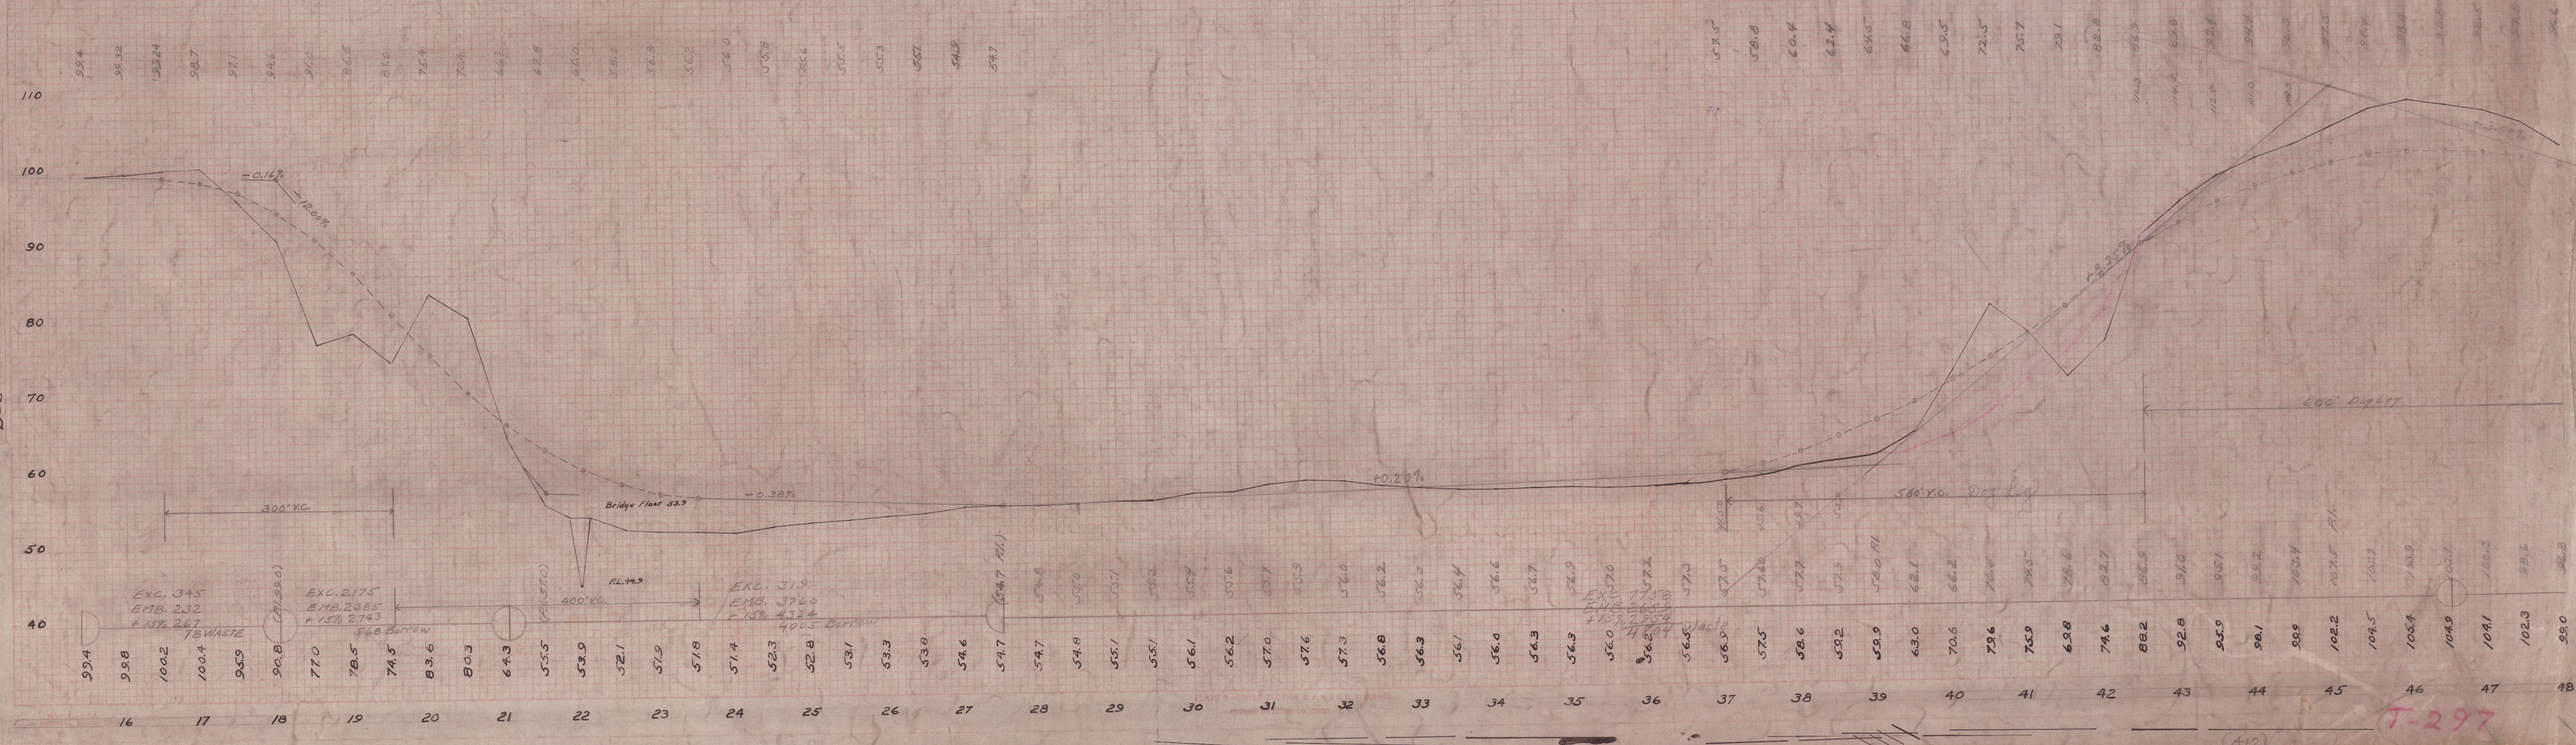

T-297