
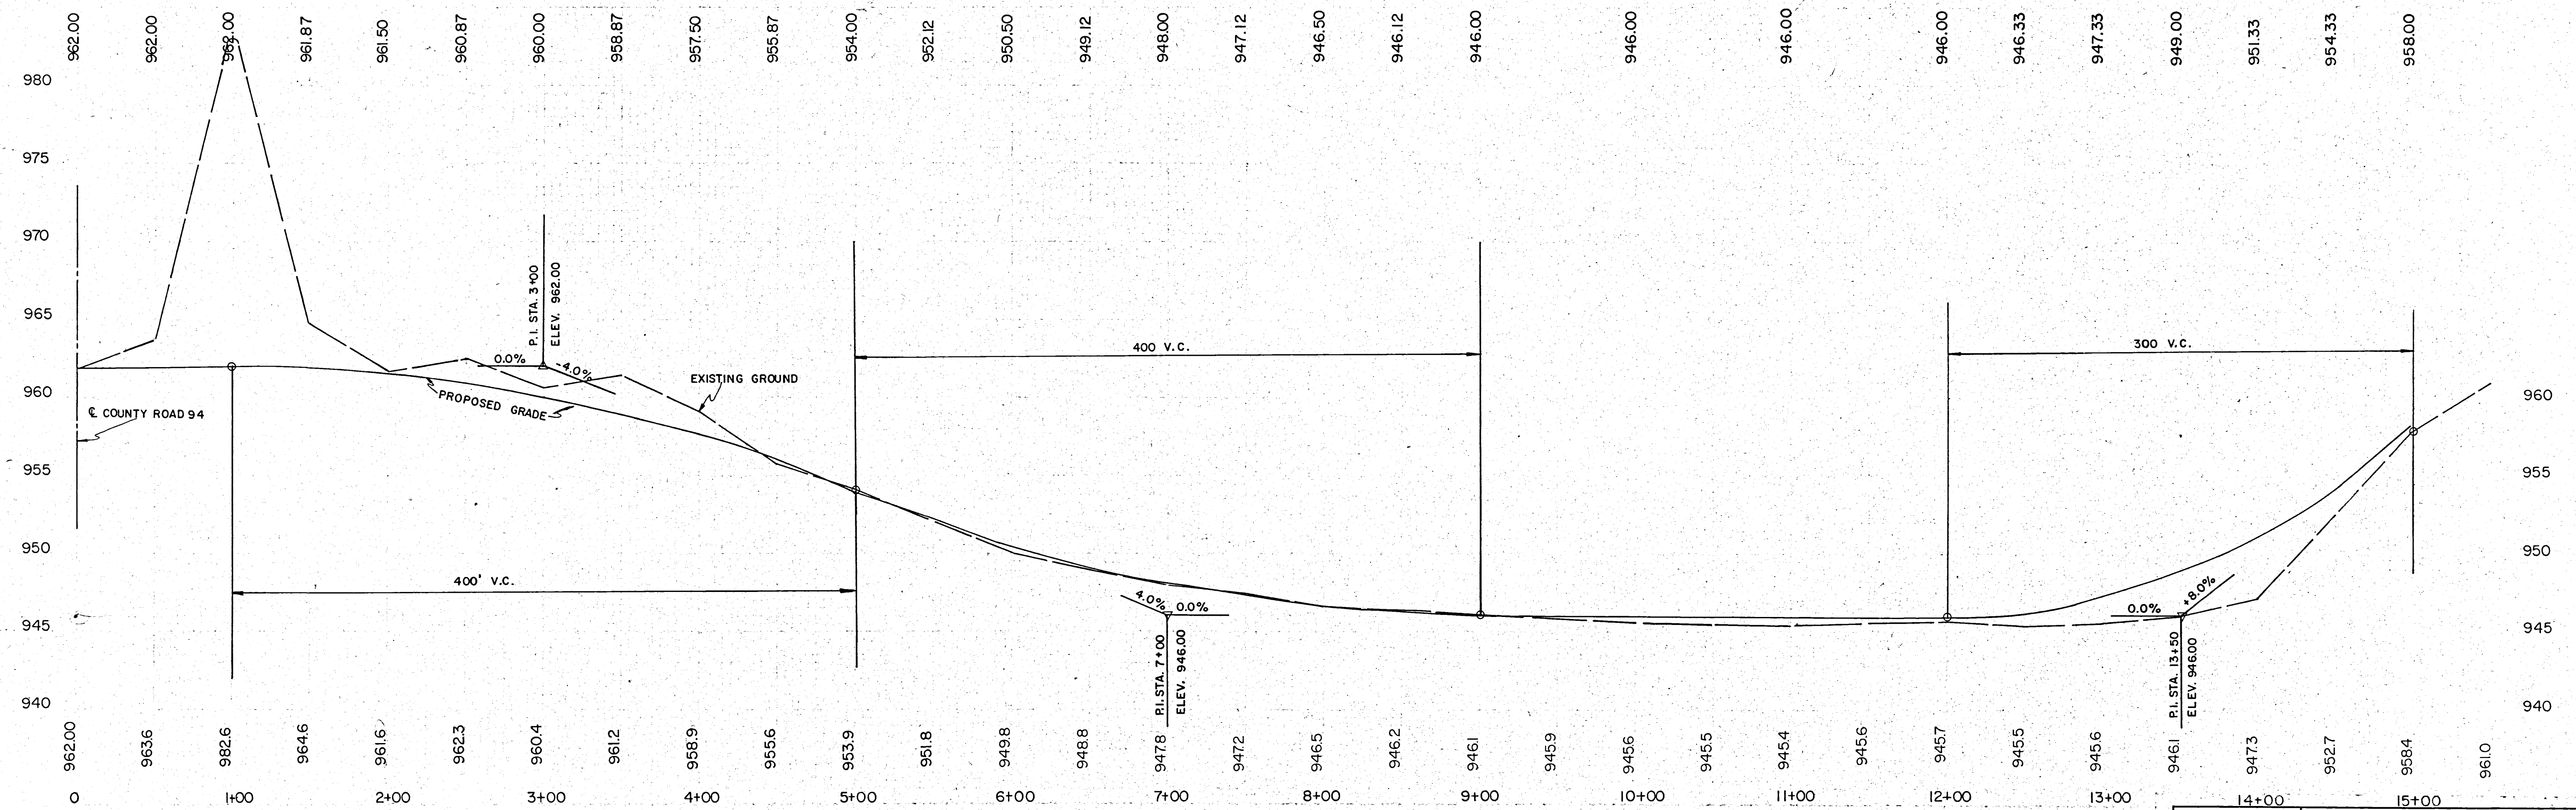


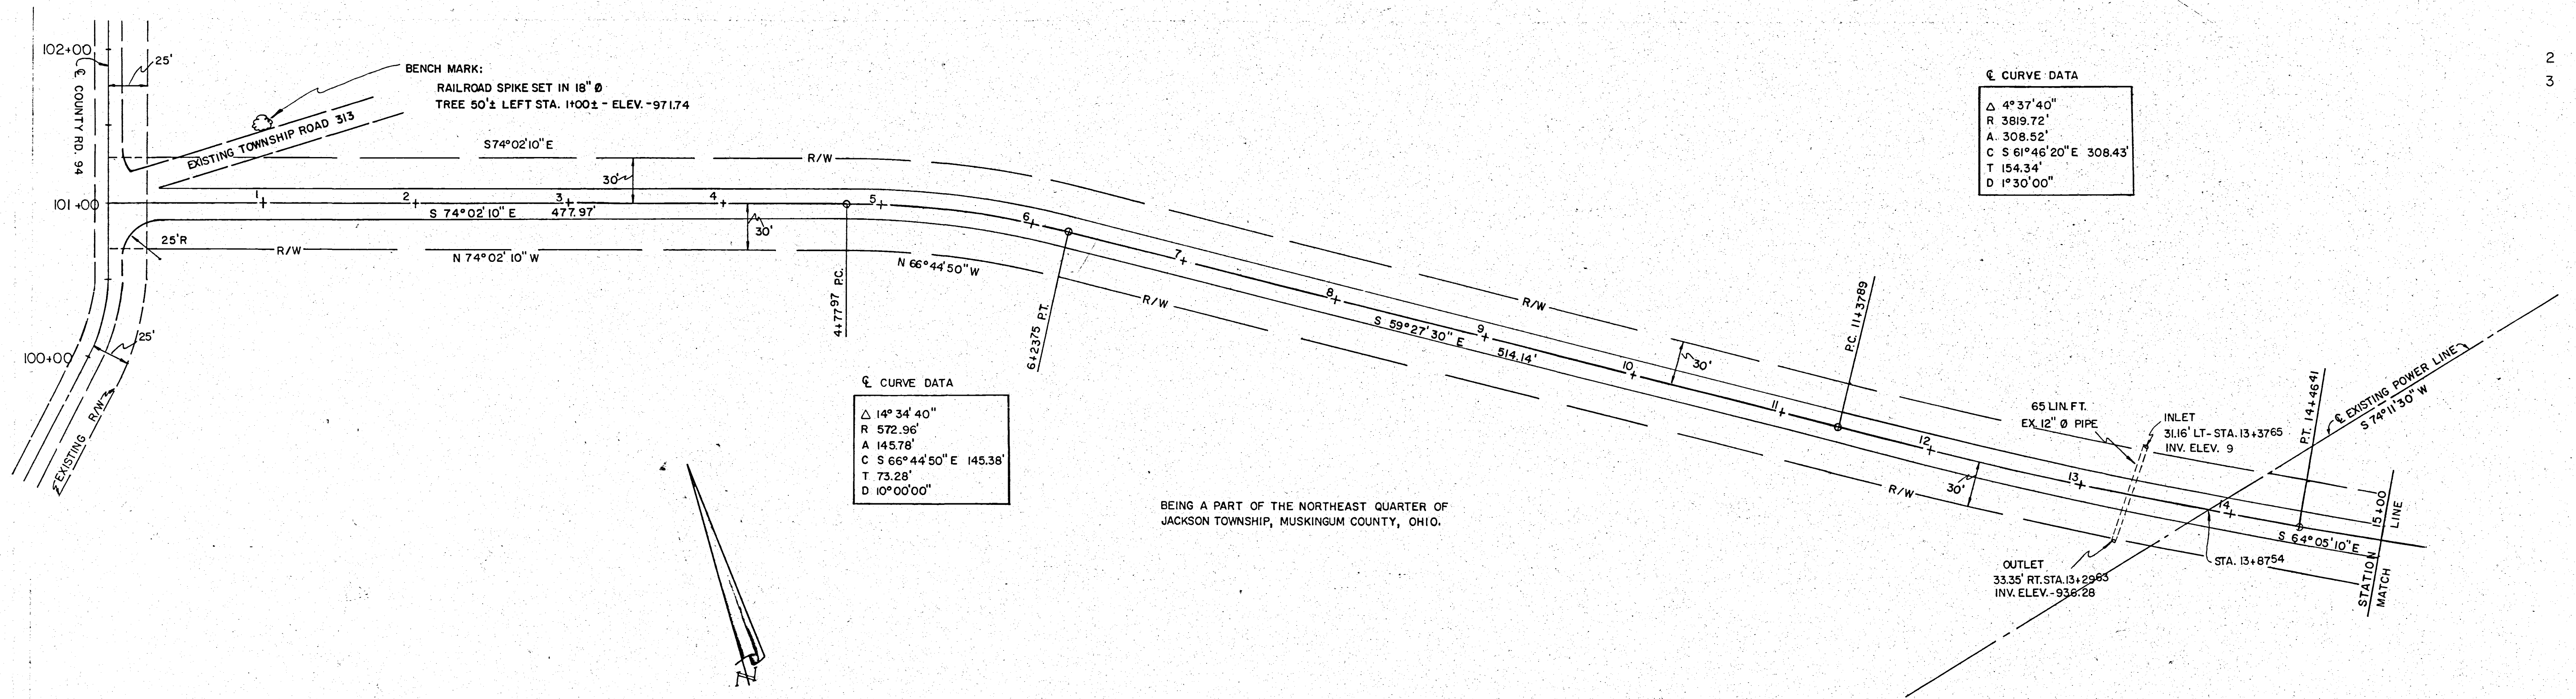

REVISIONS		HITCHENS ENGINEERING & SURVEYING	
		11183 LAMBS LANE N.E. NEWARK, OHIO 43055 PHONE (614) 763-4554	
TITLE		PROPOSED ROAD THRU BOWERSTON SHALE PROPERTY	
SCALE 1" = 50'	DR. BY SLH	DRAWING NO. 4642/7/61	
DATE 11-20-81	CHKD. BY HWH		