
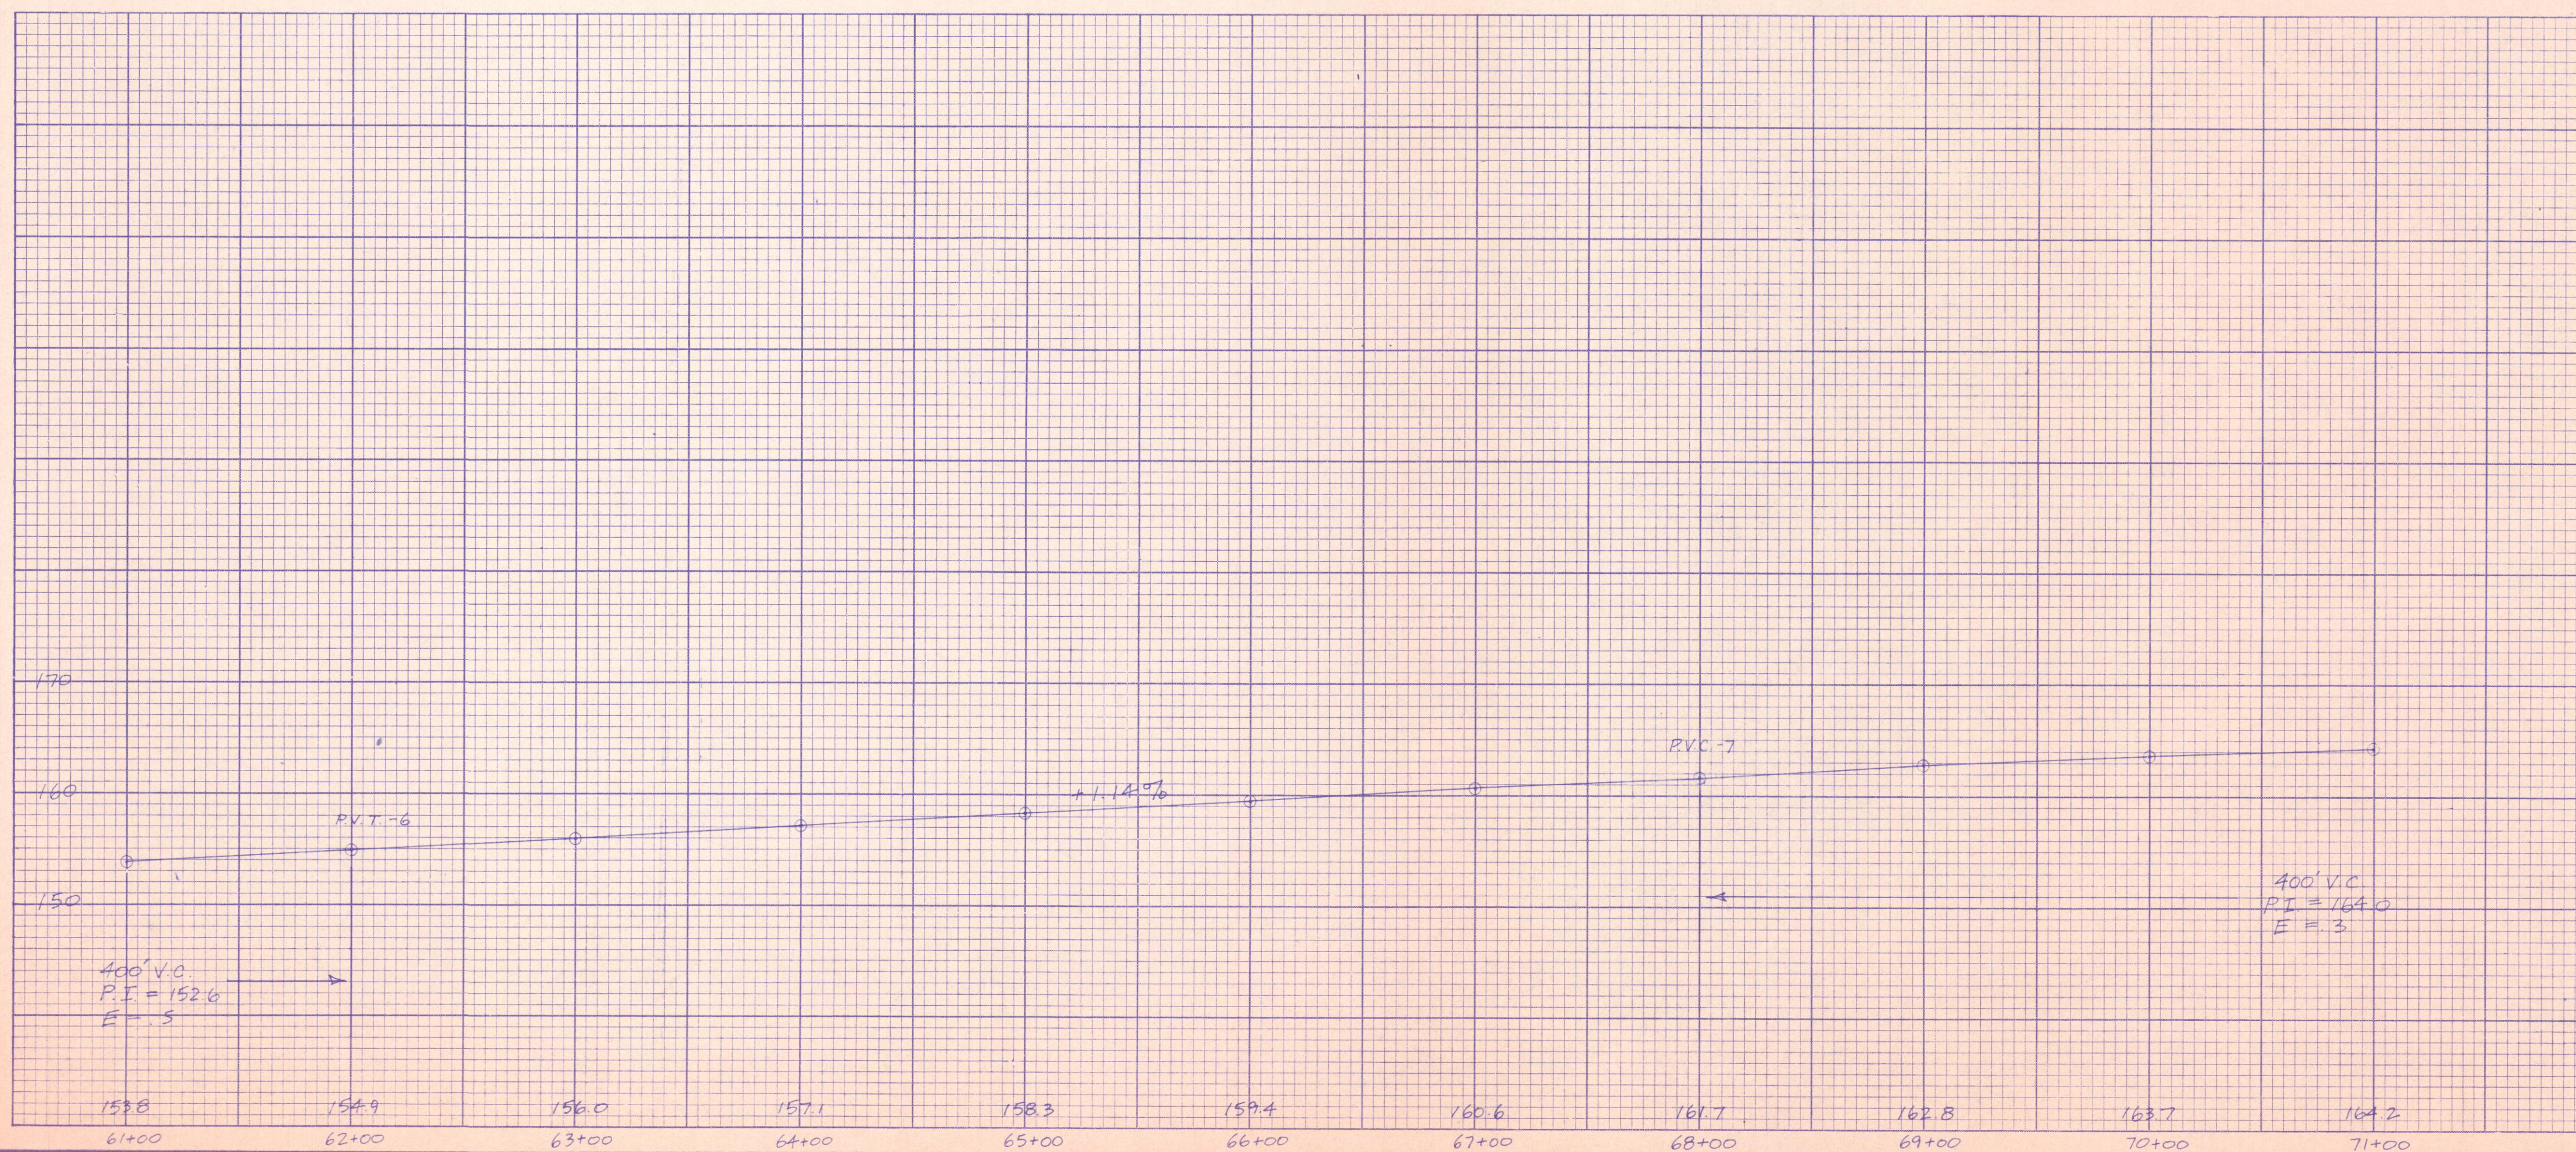


FED. RD. DIVISION	STATE	PROJECT	
2	OHIO	MUS-376	0000

3

7

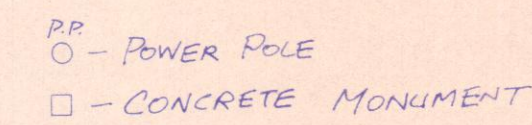

ESTIMATED QUANTITIES

TOTALS