BRIDGE DECK TREATMENT




MUS CR-408



								BRIDGE	DEC	<u>:K T</u>	REAT	<u> </u>							-
	COUNTY, ROUTE, BRIDGE NO.	LENGTH (BRIDGE LIMITS)		BRIDGE DECK AREA	202	BRIDGE DECK REPAIR				SPECIAL					ASPHALT	CONCRETE			
PÁRT					WEARING COURSE REMOVED DEPTH *" SEE DETAIL	☐ SS-845 LATEX MODIFIED CONCRETE ☐ SS-850 DENSE CONCRETE			PATCH	:	STEEL	DECK WATE	MEMBRANE	VERT. EXT. OF STR.	THICK.	404	407 TACK COAT @0.075		
							VARIABLE THICKNESS OVERLAY	FULL-DEPTH REPAIR			DRIP STRIP	WATERPROOFING SHEET TYPE I	WATERPROOFING	GIEXP. JOINTS	S INS.		GAL./S.Y.		
		LIN. FT.	LIN.FT.	SQ.YDS	SQ.YDS.	SQ.YDS.	CU.YDS.	CU.YDS.	TYPE	SQ.YD.	SQ.FT.	SQ.YDS.	SQ.YDS.	LIN.FT.		CU.YDS.	GAL.		
1	MUS CR-408-0.64				280														
TALS	PART 1				280						· · · · · · · · · · · · · · · · · · ·								
							· · · · · · · · · · · · · · · · · · ·											 	
					,						•				 				
								l .			-								
																			<u> </u>
		-																	
\dashv															-				
-															1				

^{*} QUANTITIES INCLUDE WEARING COURSE REMOVAL ON APPROACHES ALSO (SEE DETAIL BELOW)

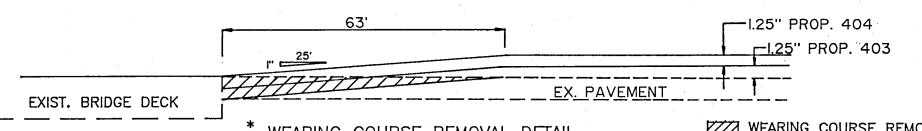

* WEARING COURSE REMOVAL DETAIL

WEARING COURSE REMOVED UNDER ITEM 202.